




206 Section Scale 1:20

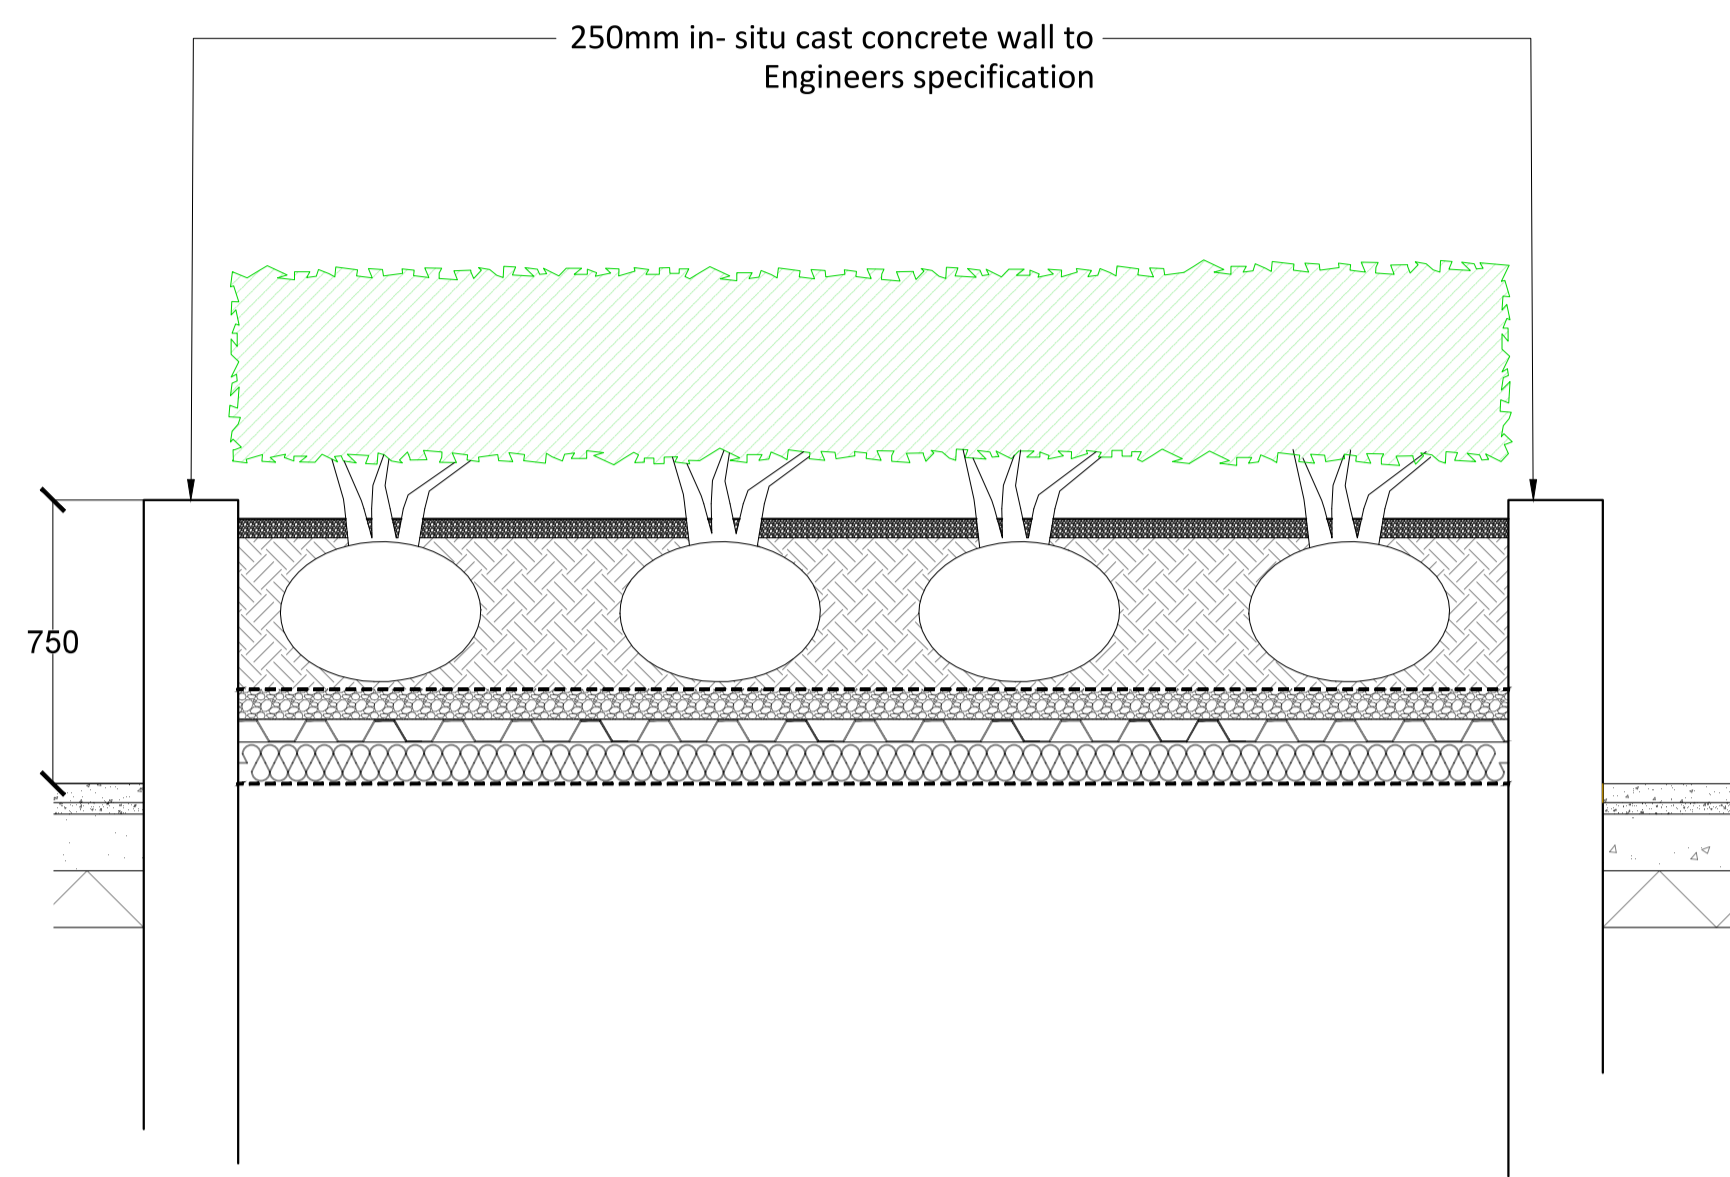


207 Section Scale 1:10

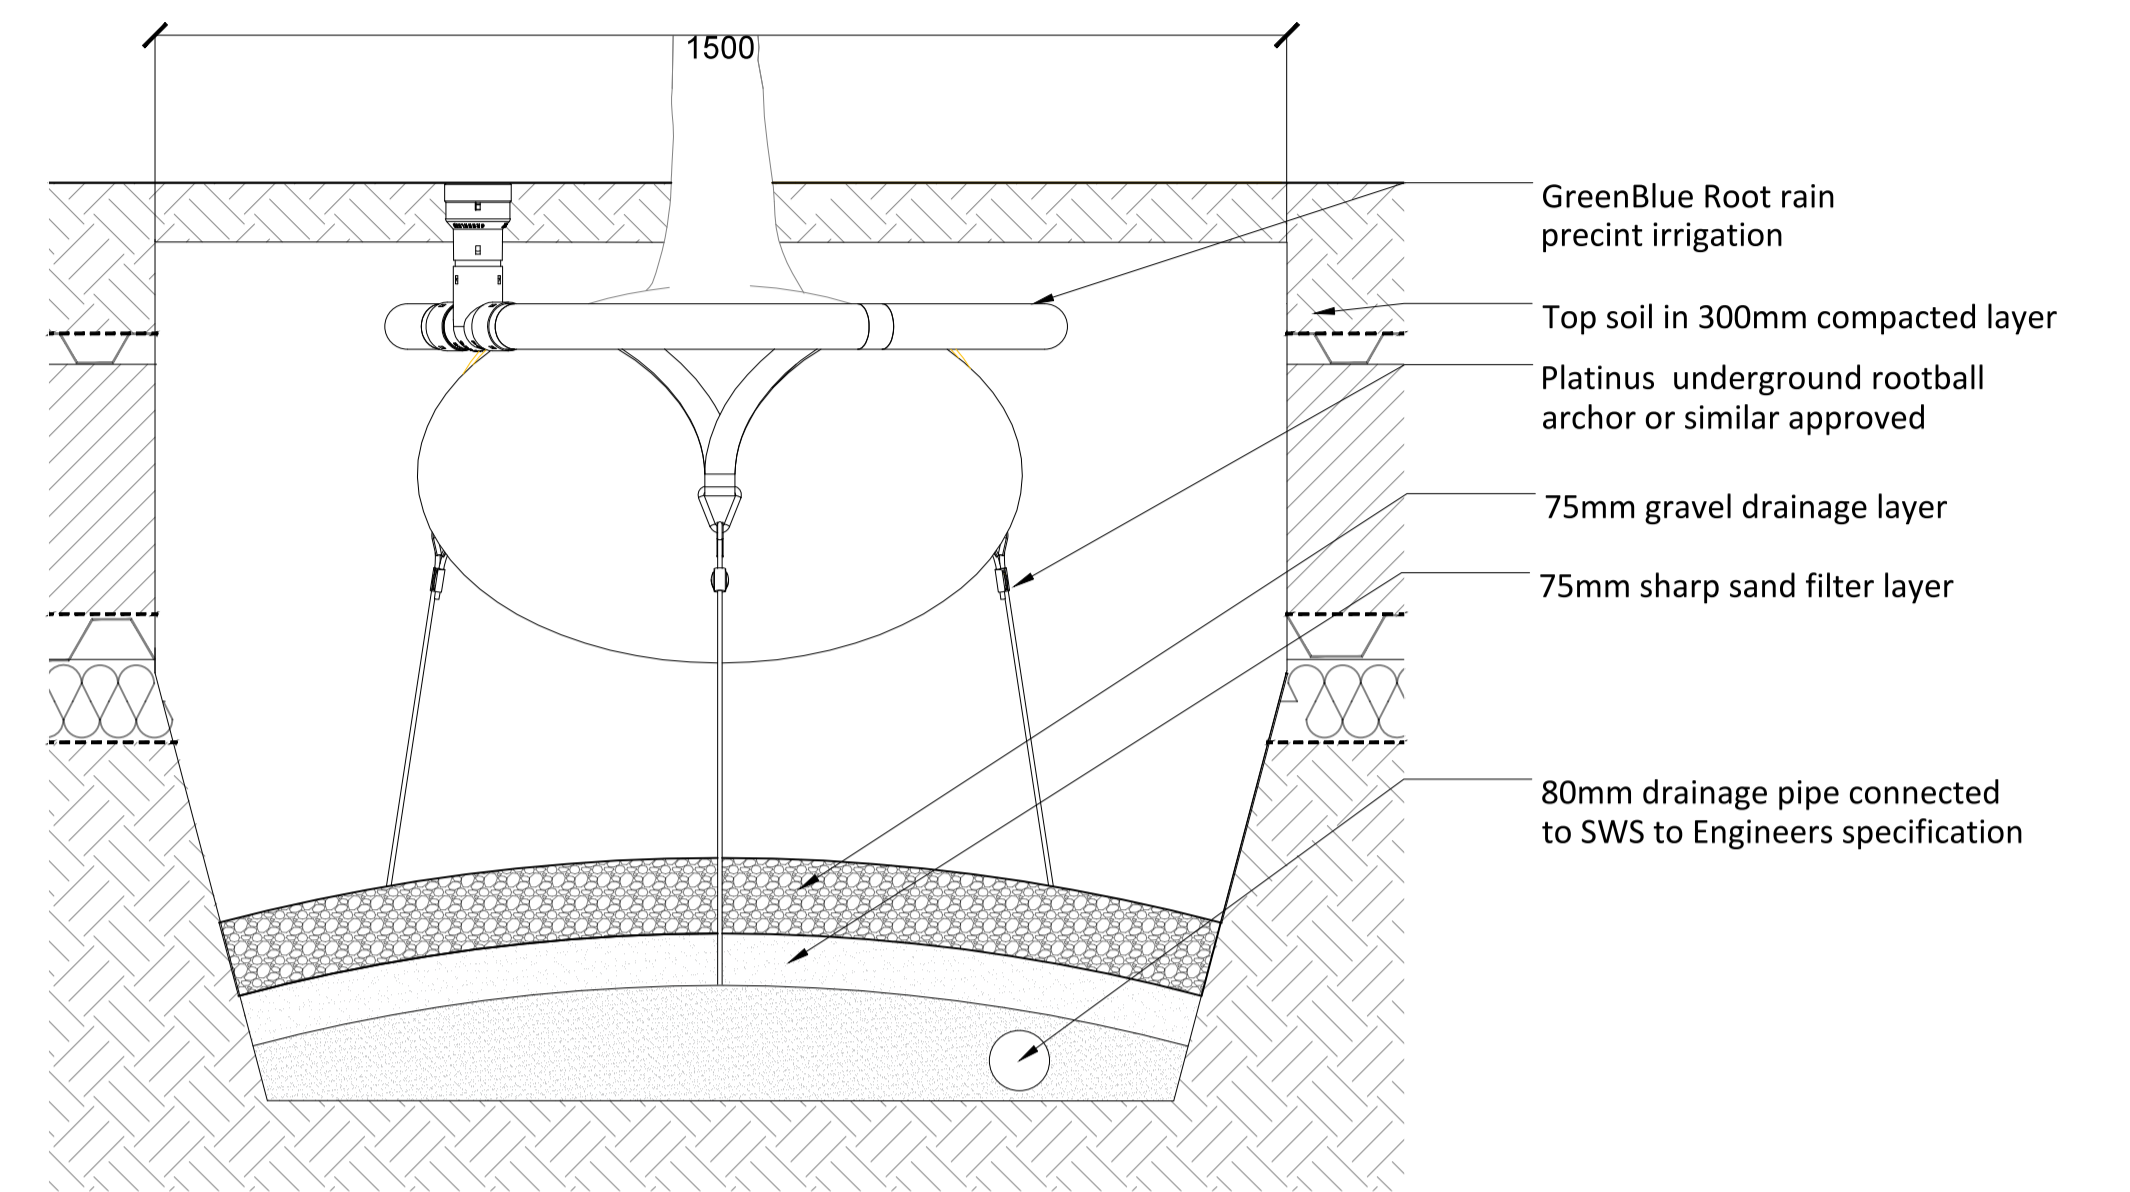


208 Section Scale 1:20

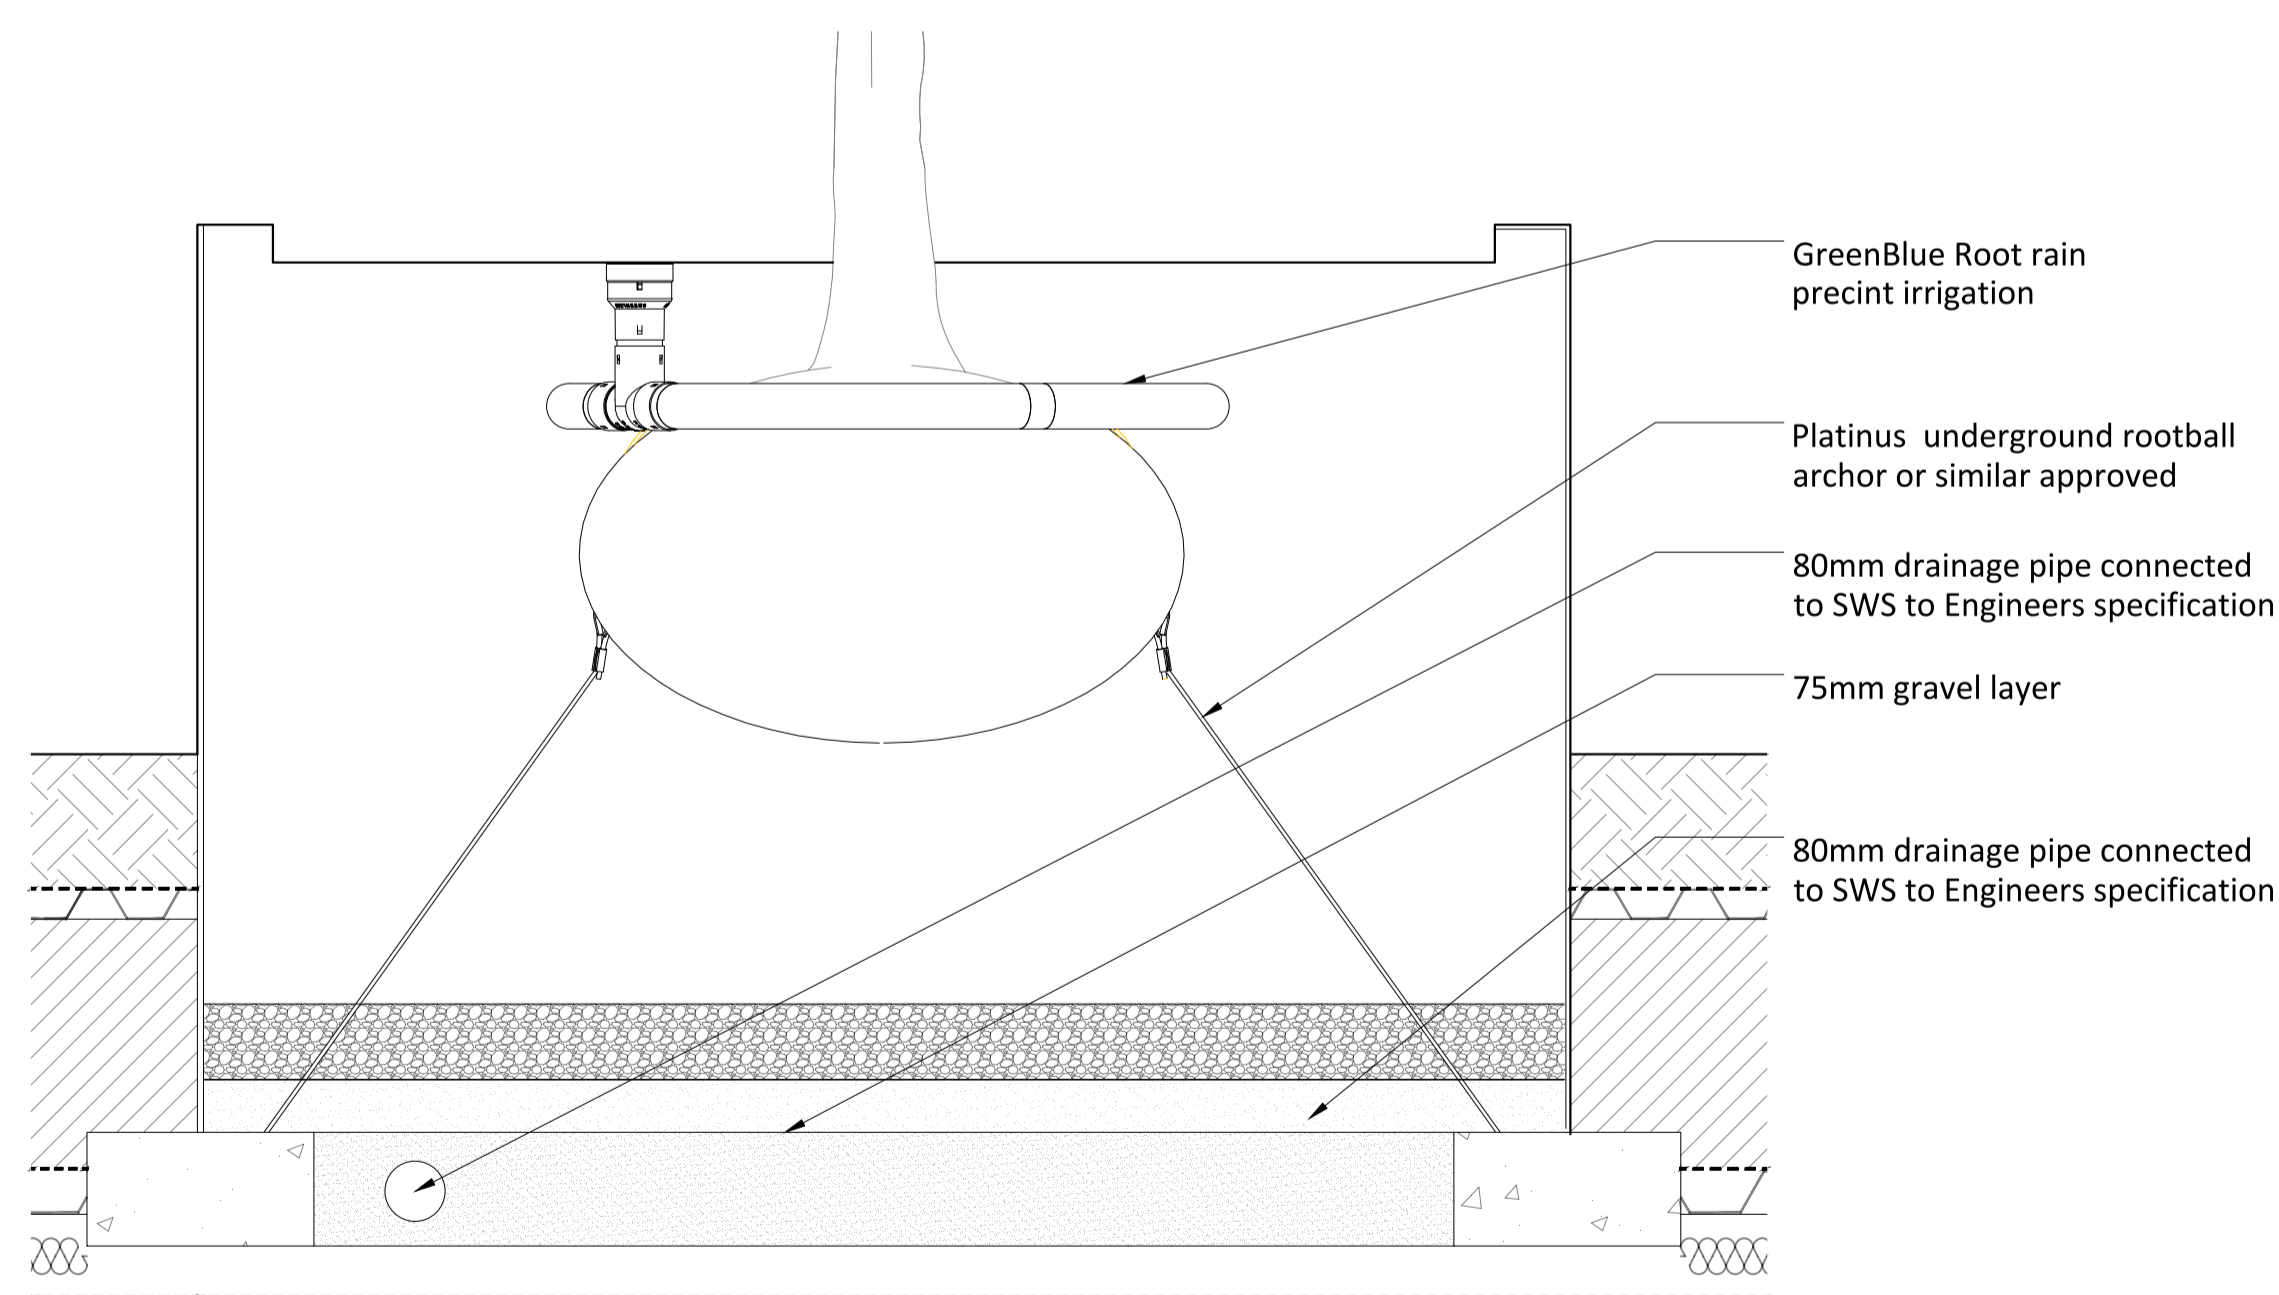

209 Section Scale 1:20

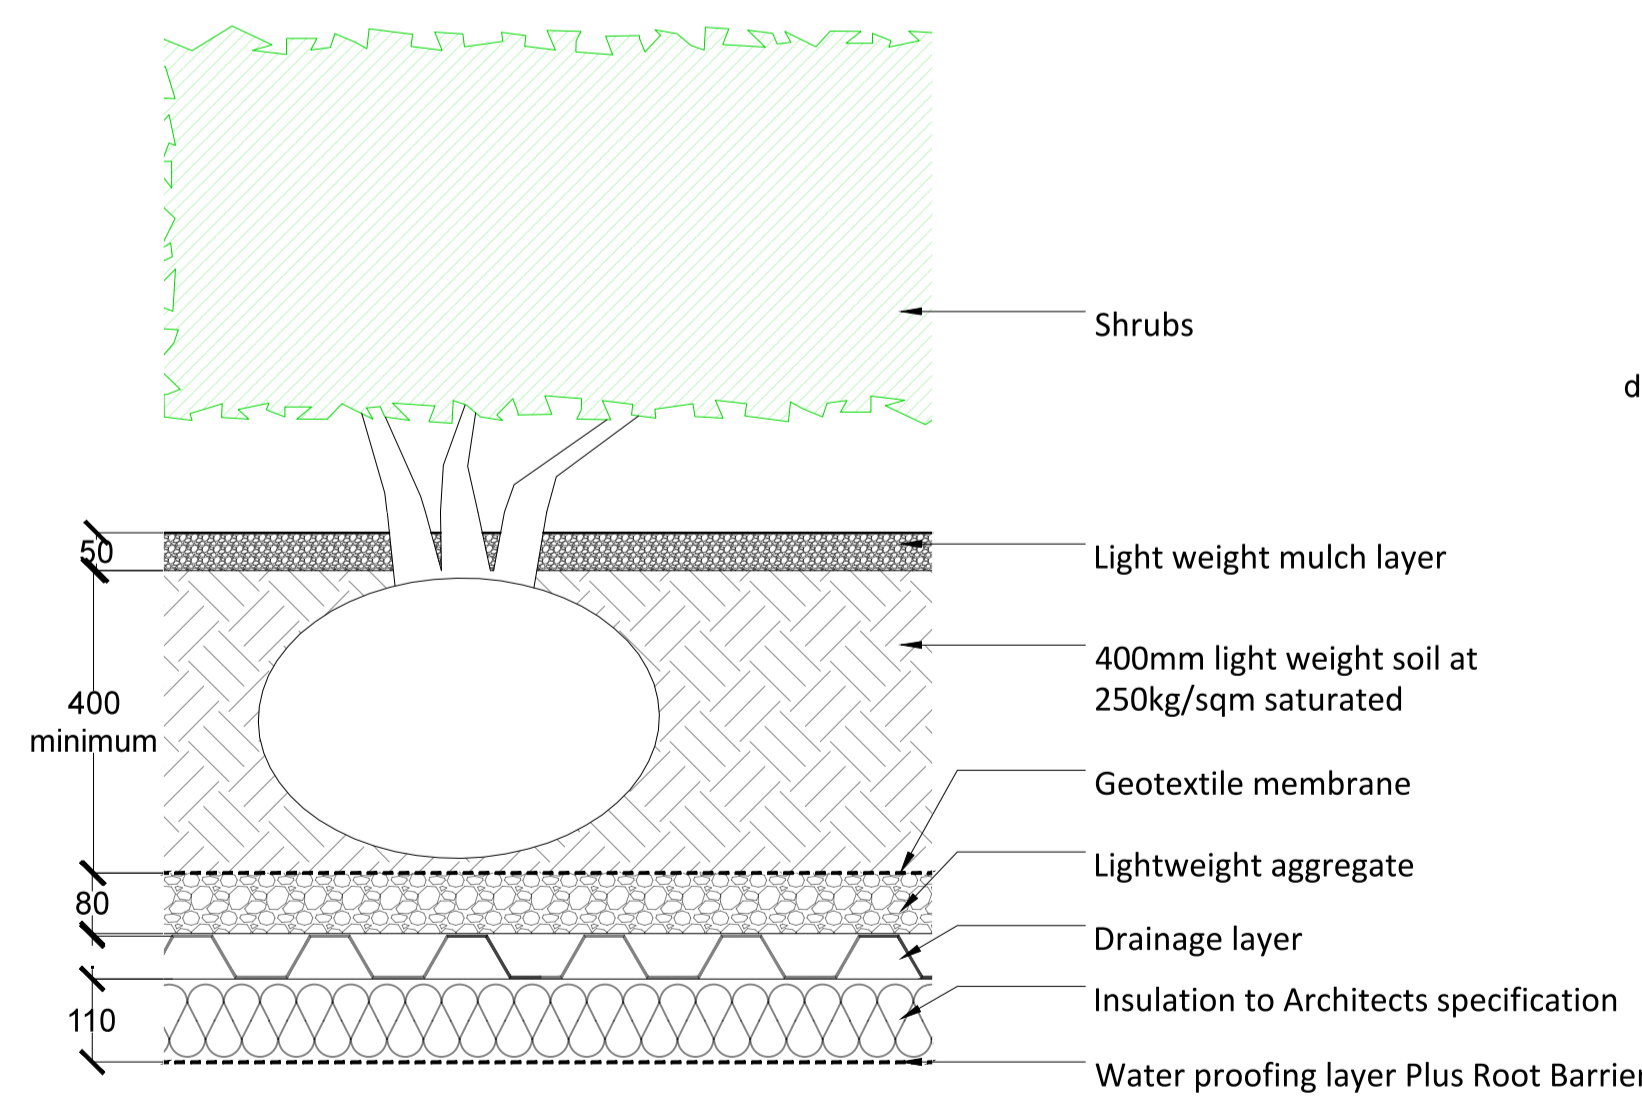

210 Section Scale 1:20

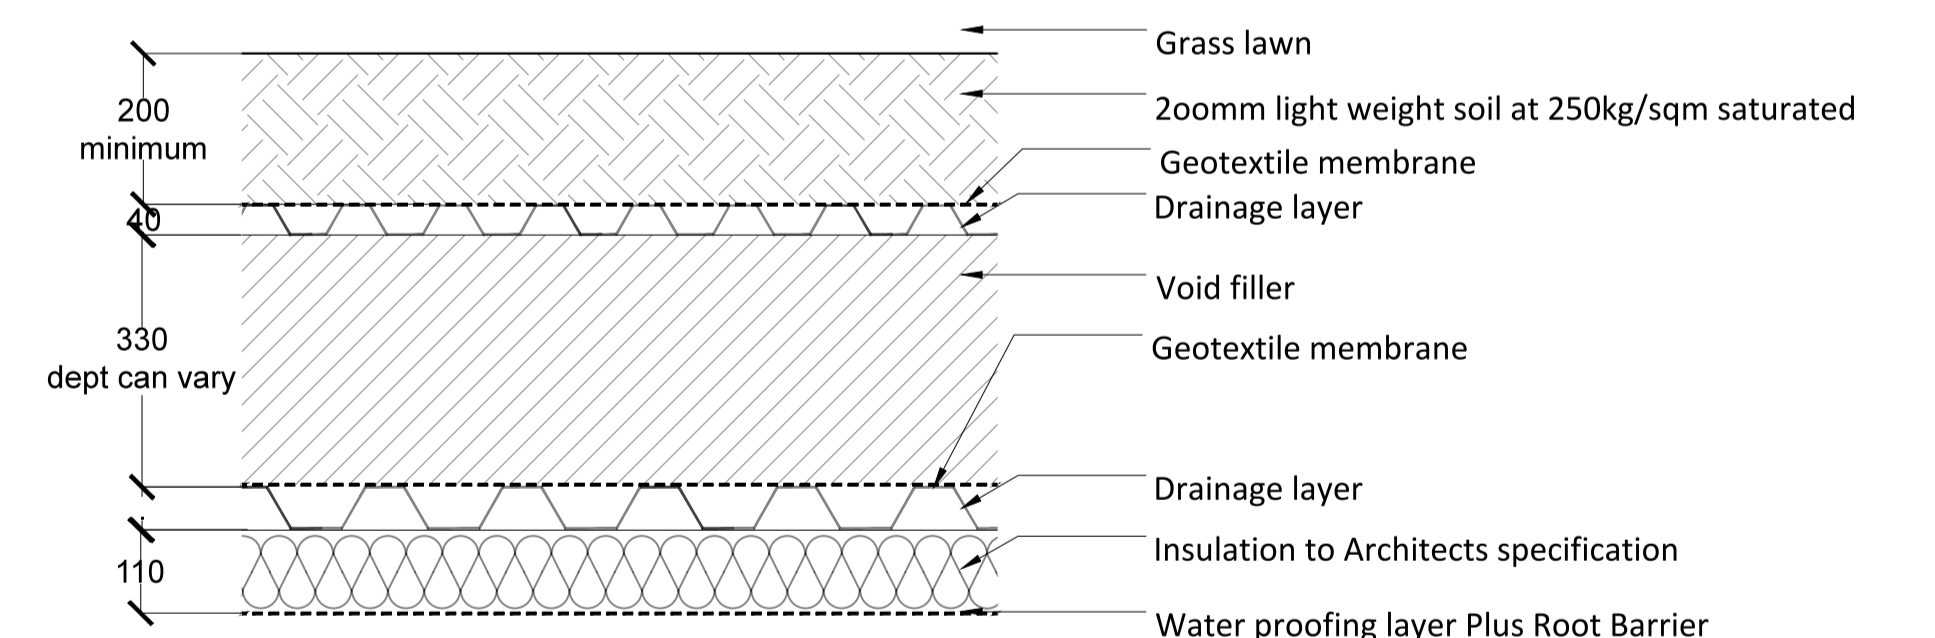

211 Section Scale 1:20

General notes:		
1. This drawing is to be read in conjunction with other C&M landscape drawings and specifications.		
2. Any discrepancies between sources of information should be immediately notified to the Landscape Architect for clarification.		
3. Do not scale off this drawing.		
4. All dimensions in mm unless otherwise stated.		
05	Revised following Hopkins	05.05.16 CP
04	Revised Details for Planning	25.04.16 CP
03	Revised Details	23.03.16 CP
02	Revised Details	10.03.16 CP
01	Revised Details	26.02.16 CP

Details 3 of 3		ROYAL FREE PEARS BUILDING	
FOR PLANNING		1:20 @ A1	1372-DT-03-05
		16.02.2016	

The Old House, 2 Wellesley Court Road  
 Croydon, Surrey CR0 1LE  
 +44 (0)20 8688 9083 f +44 (0)20 8686 5844  
 croydon@colmog.co.uk www.colmog.co.uk

**colvin & moggridge**