
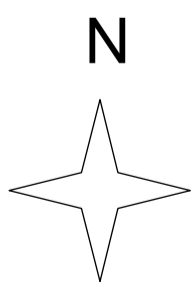


14 Rosslyn Hill

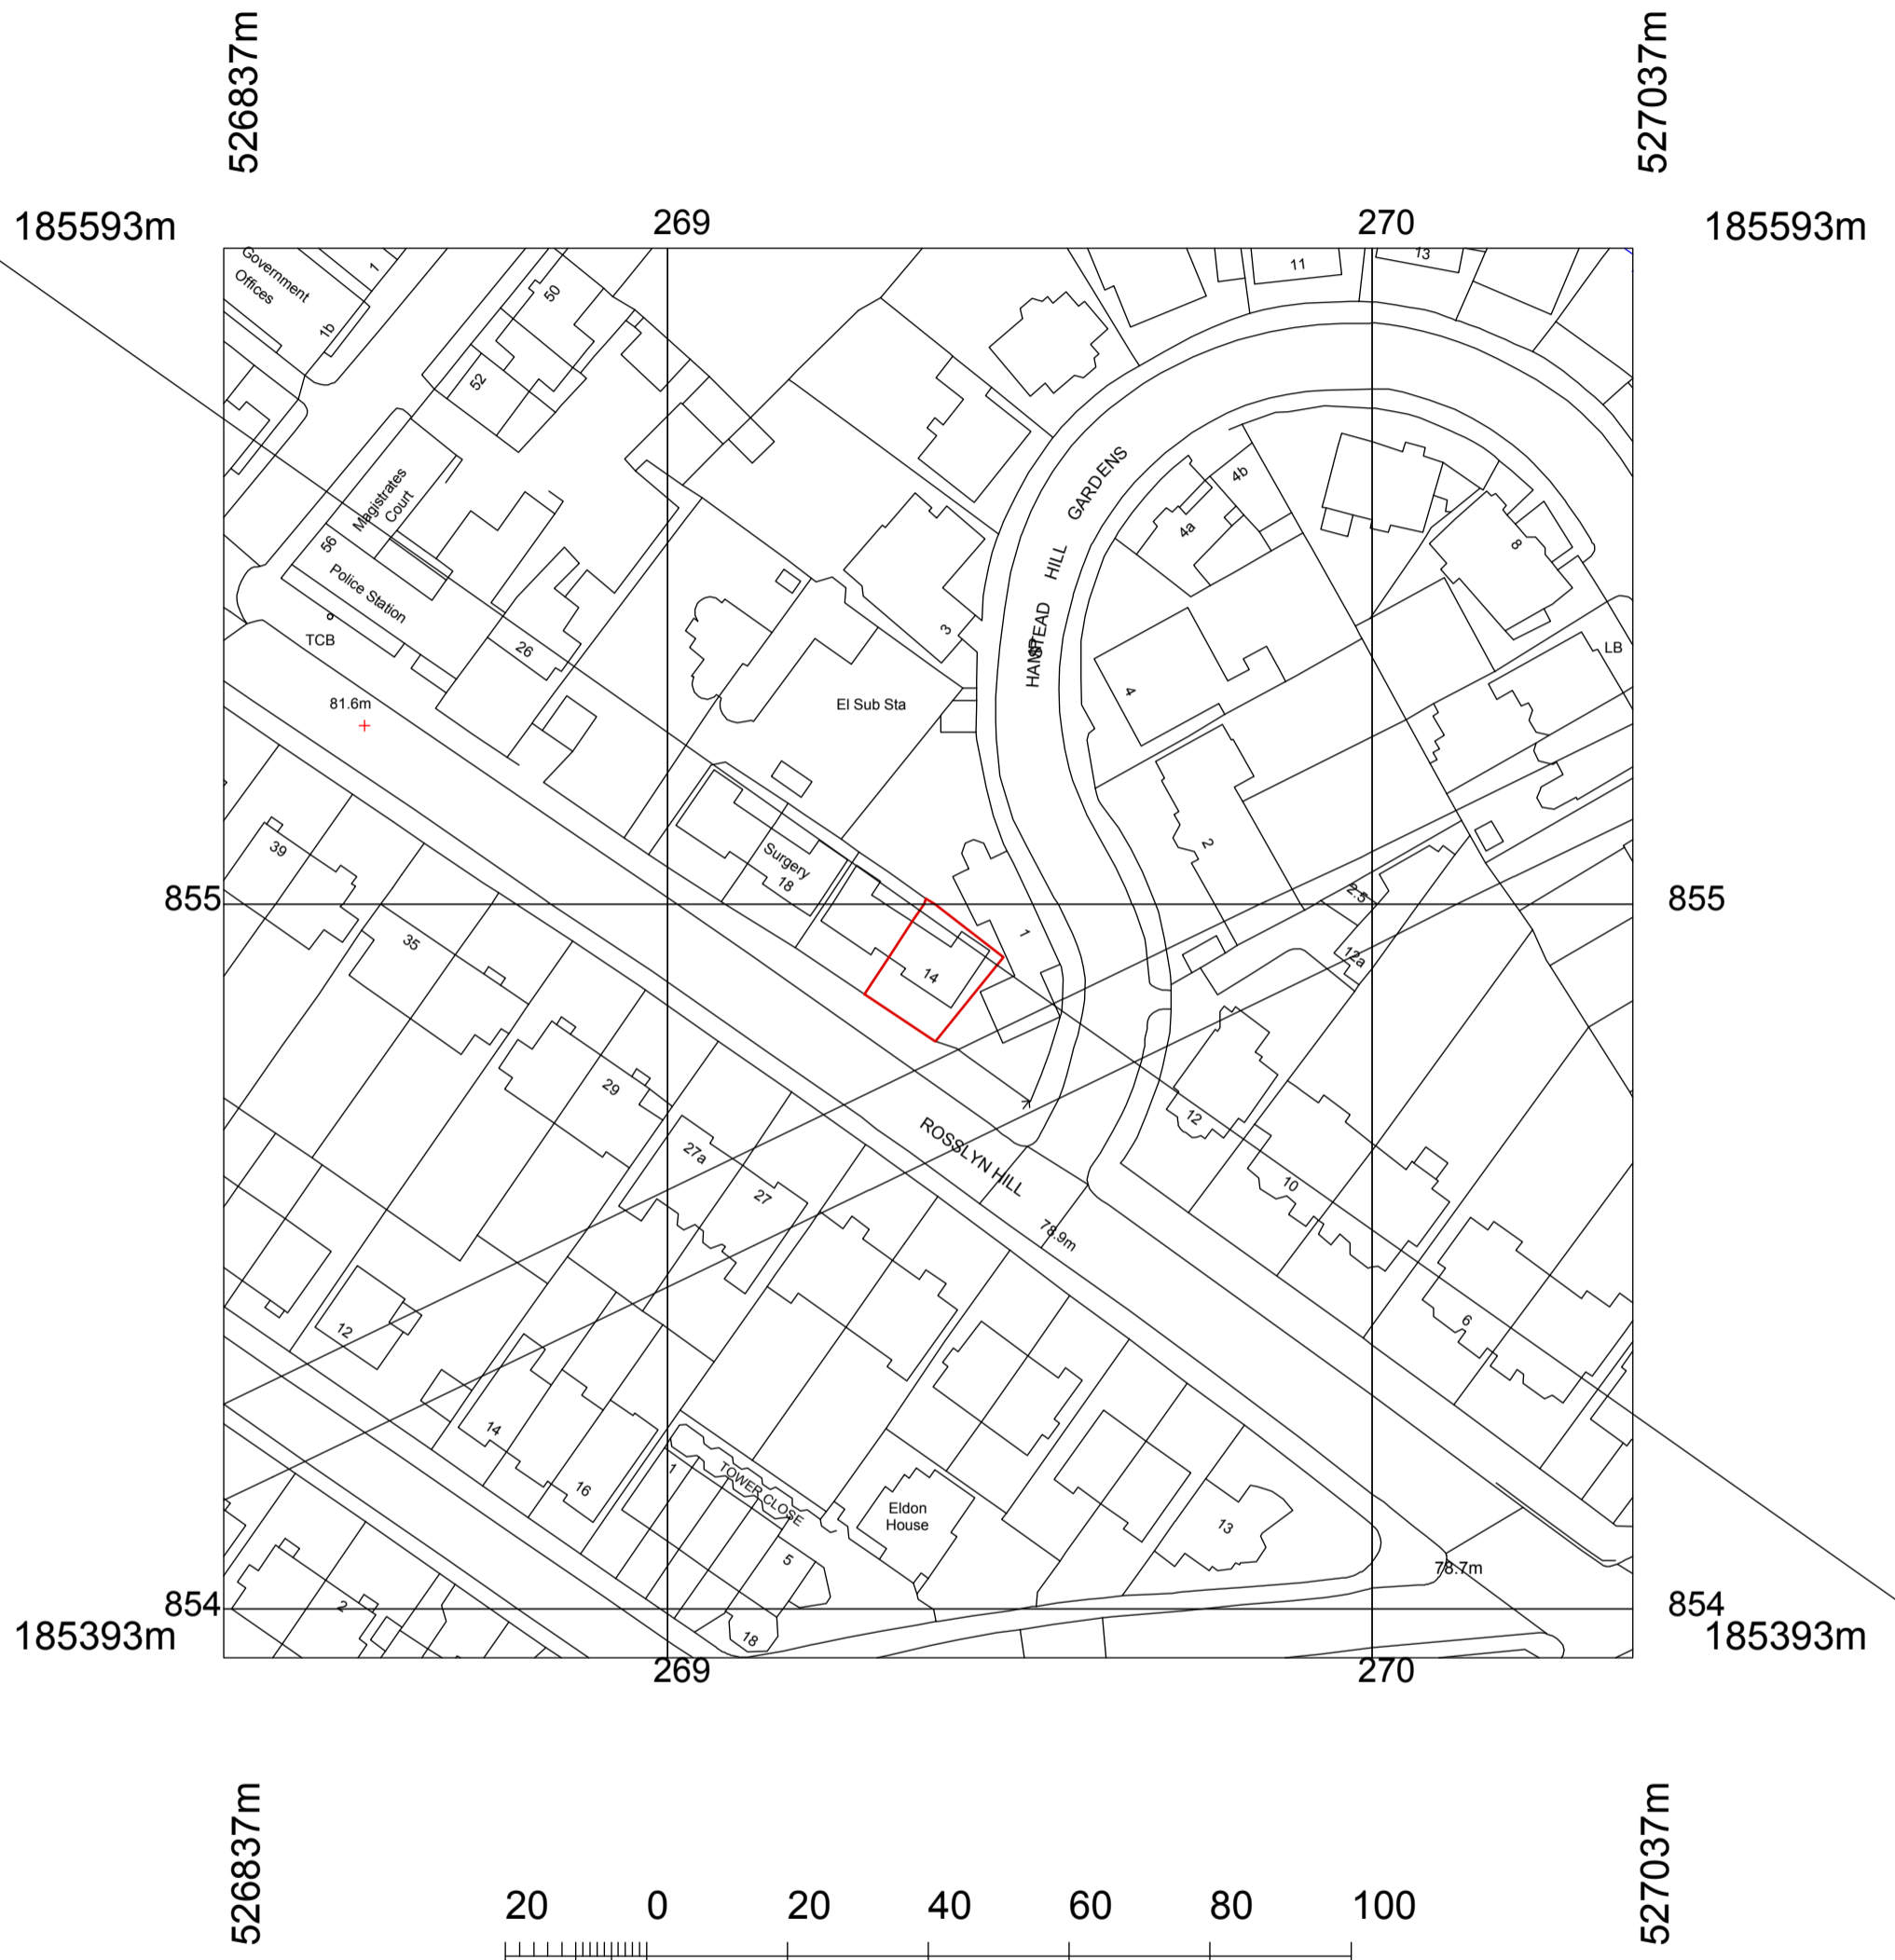

© Crown copyright and database rights 2016 OS 100035409

Reproduction in whole or in part is prohibited
without the permission of Ordnance Survey.

| | |
|---|--------------------|
| PLANNING ISSUE | |
| Project: 14 Rosslyn Hill | |
| Drawing Title: Site map | |
| Date: 10/06/16 | Scale: 1:1000 @ A3 |
| nicholas lee architects Ltd 34A Rosslyn Hill, London NW3 1NH Tel: 020 7435 9315 www.nleearchitects.com | |