


Elevation with Proposed Trellises

- 16 Sherriff Road, London NW6 2AU -

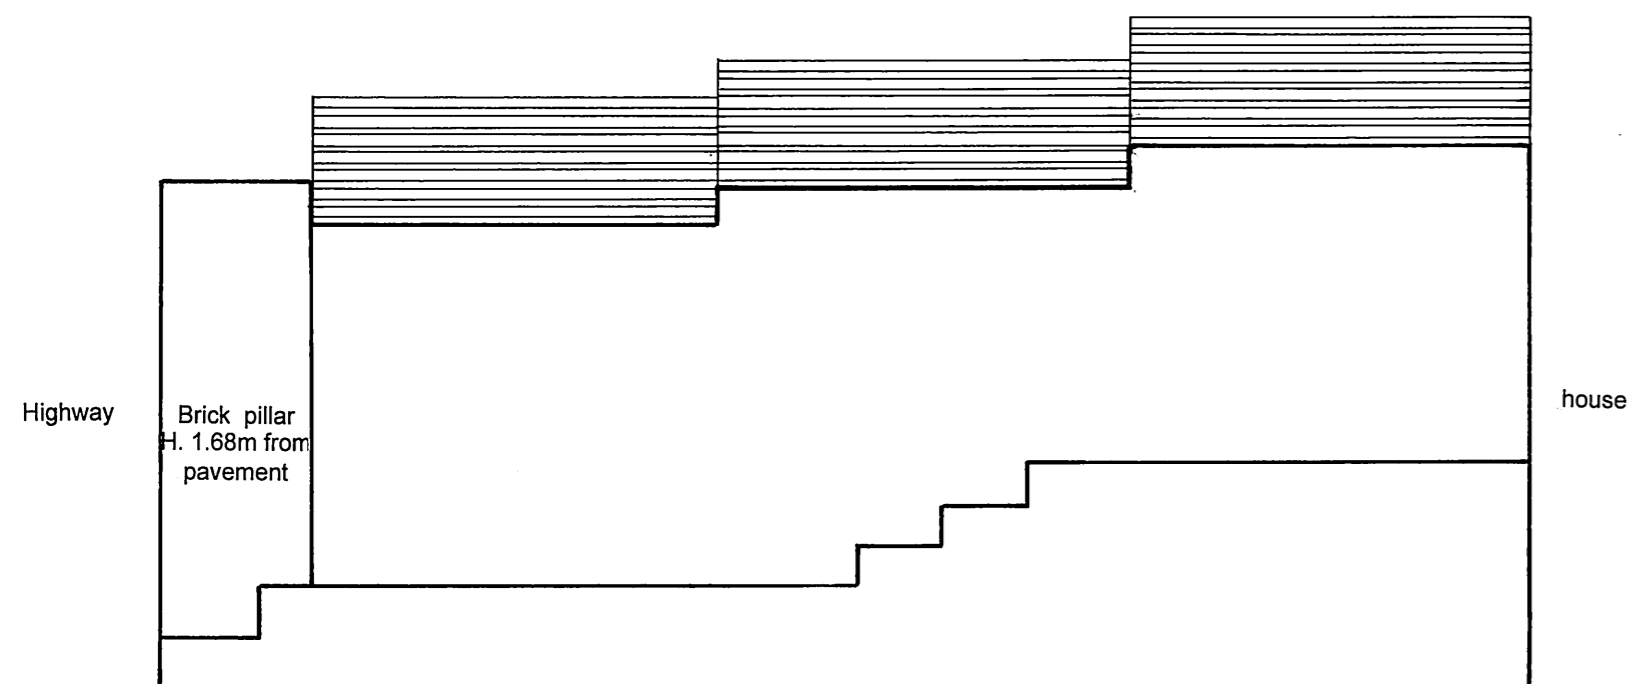

View from inside front garden looking out


Proposal: add a trellis on top of side wall to visually hide the rubbish bags piled up in the neighbour's front garden and prevent litter being dispersed by wild animals in front garden

Existing side wall

Current wall has 3 heights from paving level: 1.05m, 1.32m (bottom of stairs) and 1.20m

Proposed trellis

Proposed trellis (height 420mm) to be placed on top of current wall
 New heights (wall + trellis) from paving level: 1.47m, 1.74m (bottom of stairs), 1.62m
 N.B. Trellis Slats: 450mm width

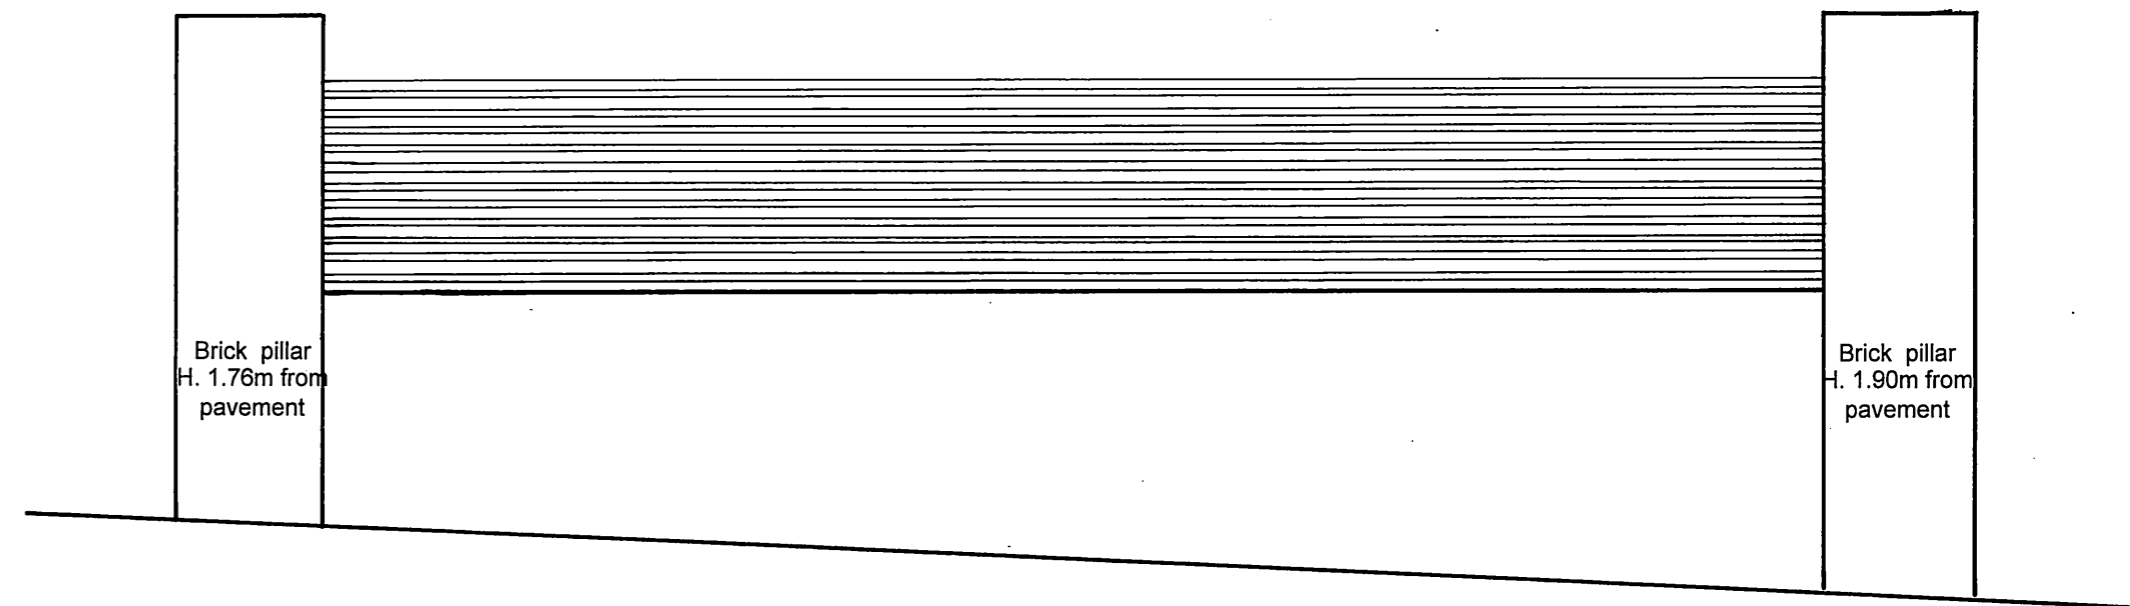

View front the highway

Proposal: add a trellis on top of front wall to prevent passers-by throwing litter in front garden

Existing wall:

Current wall height from pavement varies between 0.78m - 1.04m (street sloping downwards towards Netherwood street)

Proposed trellis:

Proposed trellis (height 720mm) to be placed on top of current wall
 New height (wall + trellis) from pavement varies between 1.5m - 1.76m
 N.B. Trellis Slats: 450mm width

Elevation with Proposed Trellises	
Applicants	Mrs Sandrine Roch & Mr Julien Roch 16 Sherriff road, London NW6 2AU
Description of proposed work	Erection of trellises on top of two walls in front garden facing the highway
Site address	16 Sherriff road, London NW6 2AU
Date	10 th June 2016
Scale: 1:25	Drawing No: 2