




01
02 **TYPICAL DETAIL TO STEPS LEADING TO SUNKEN TERRACE**
1:10

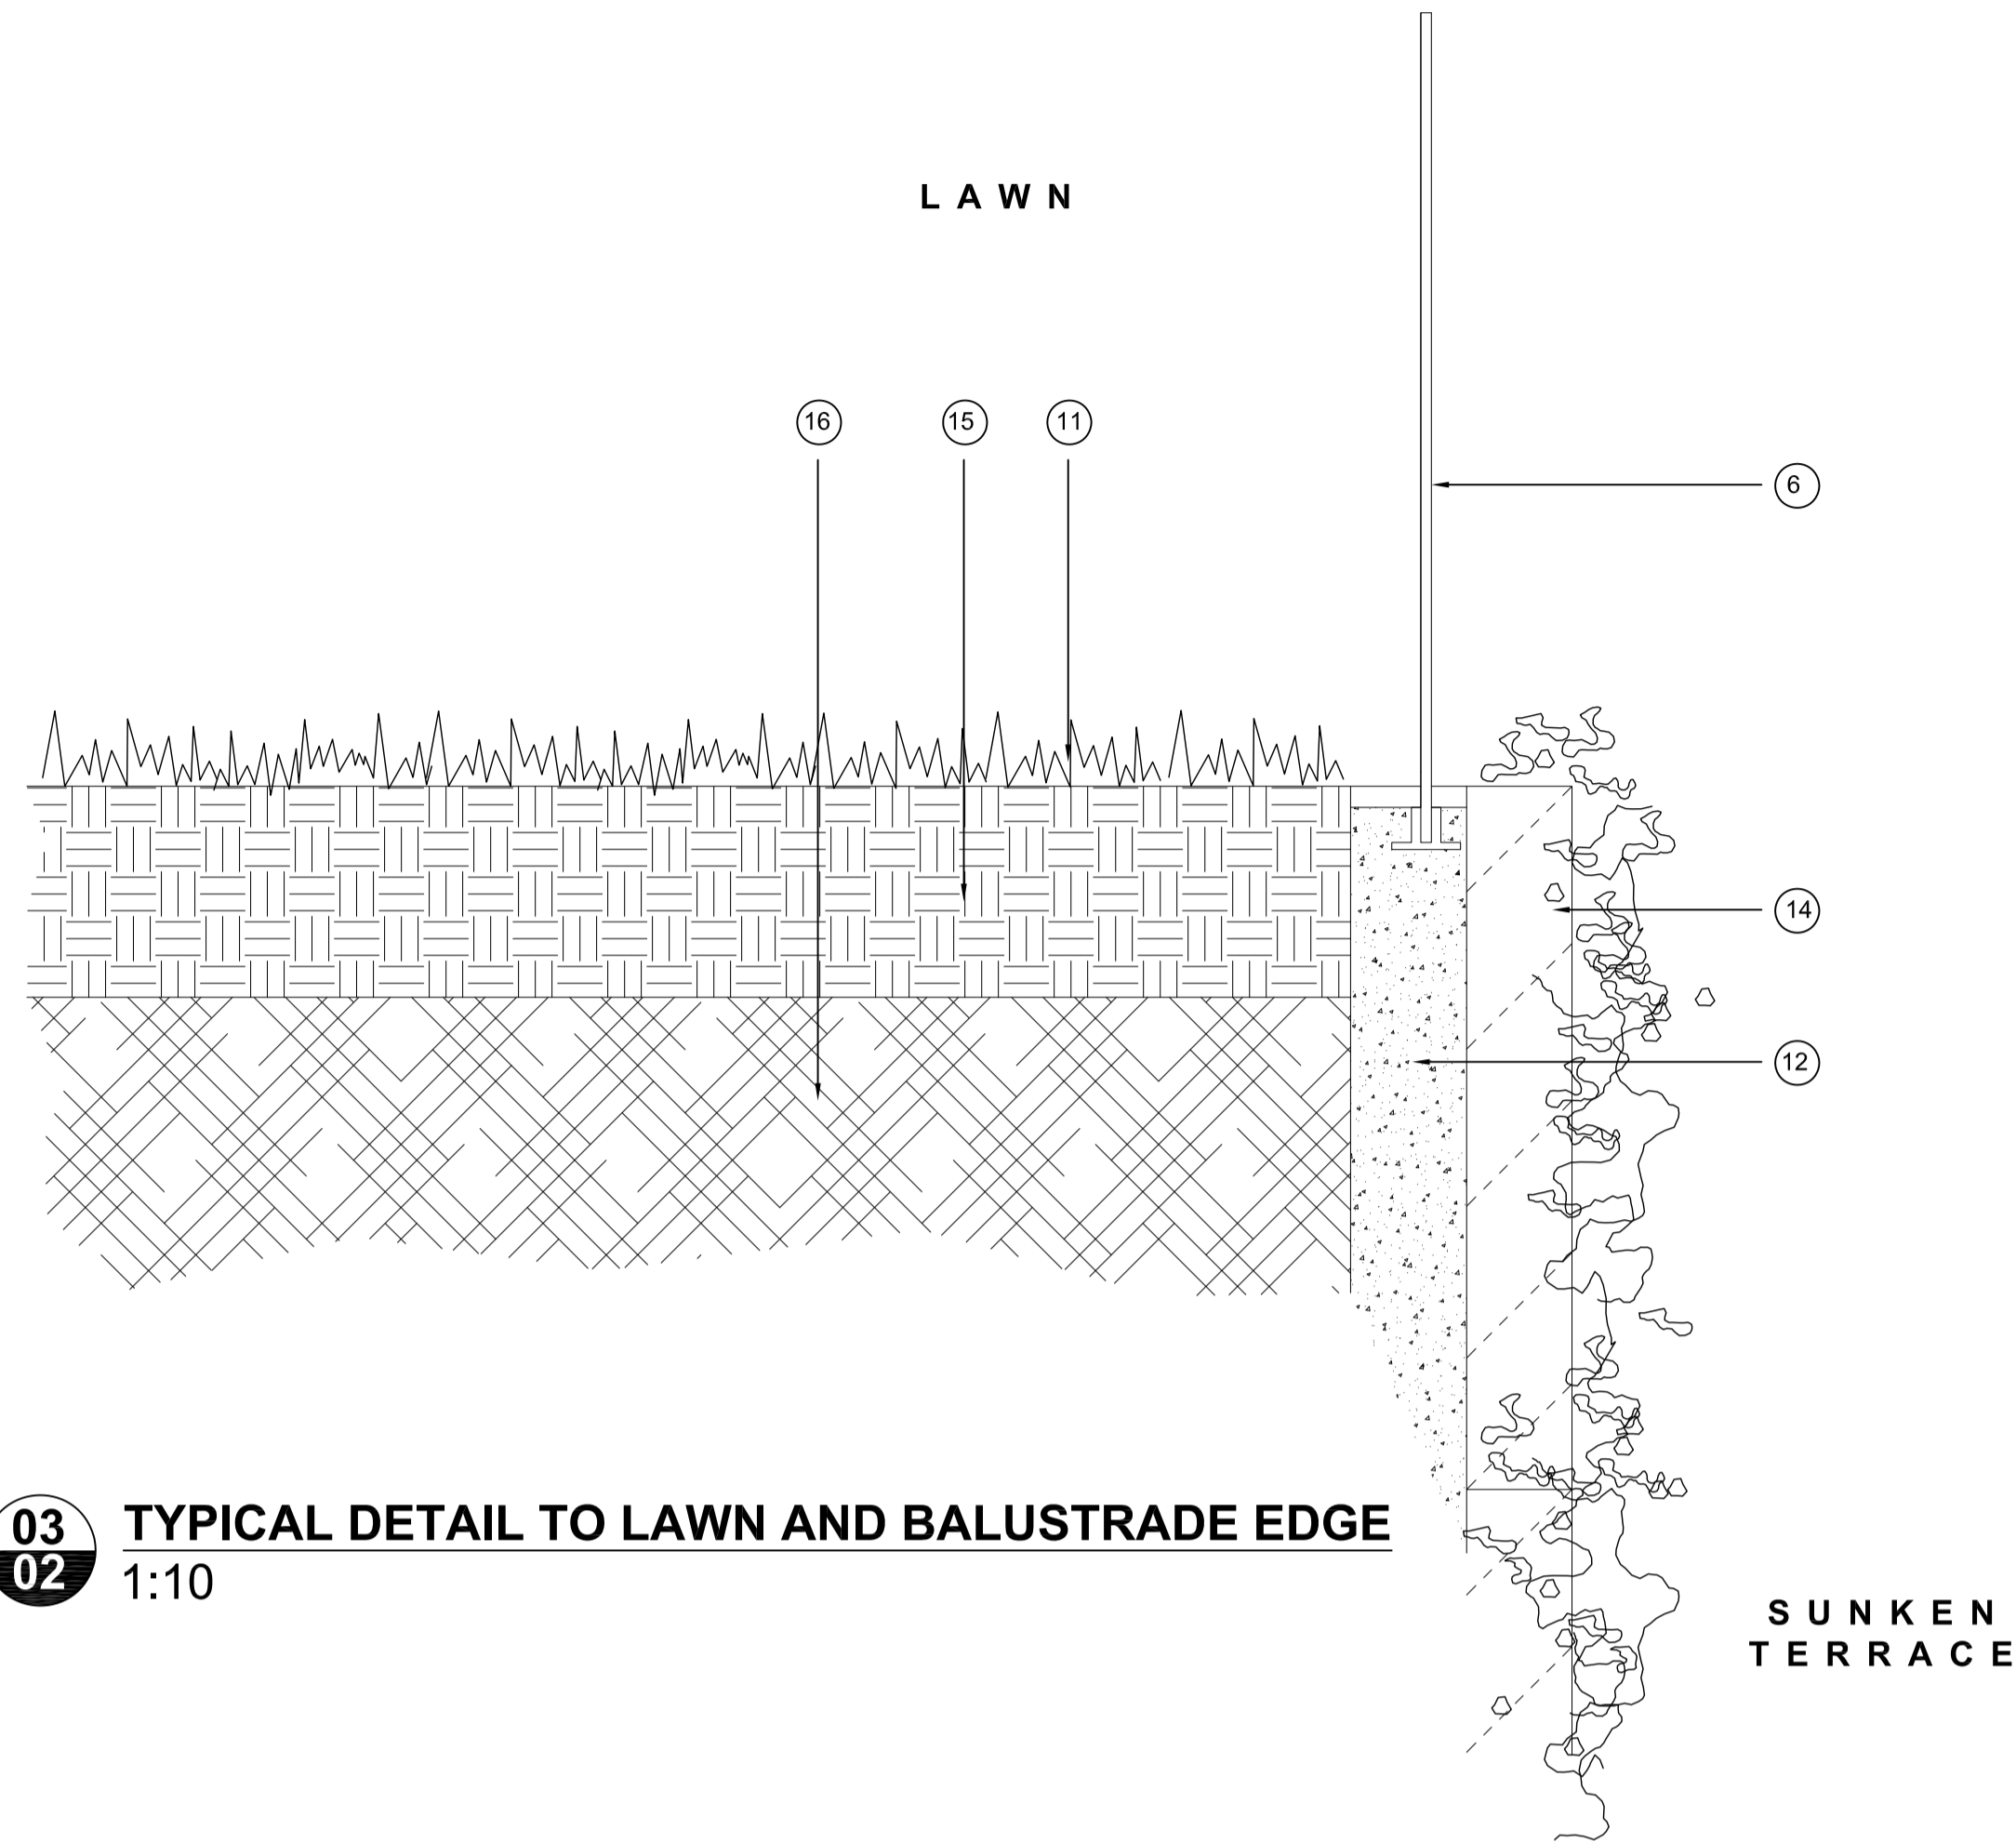

03
02 **TYPICAL DETAIL TO LAWN AND BALUSTRADE EDGE**
1:10

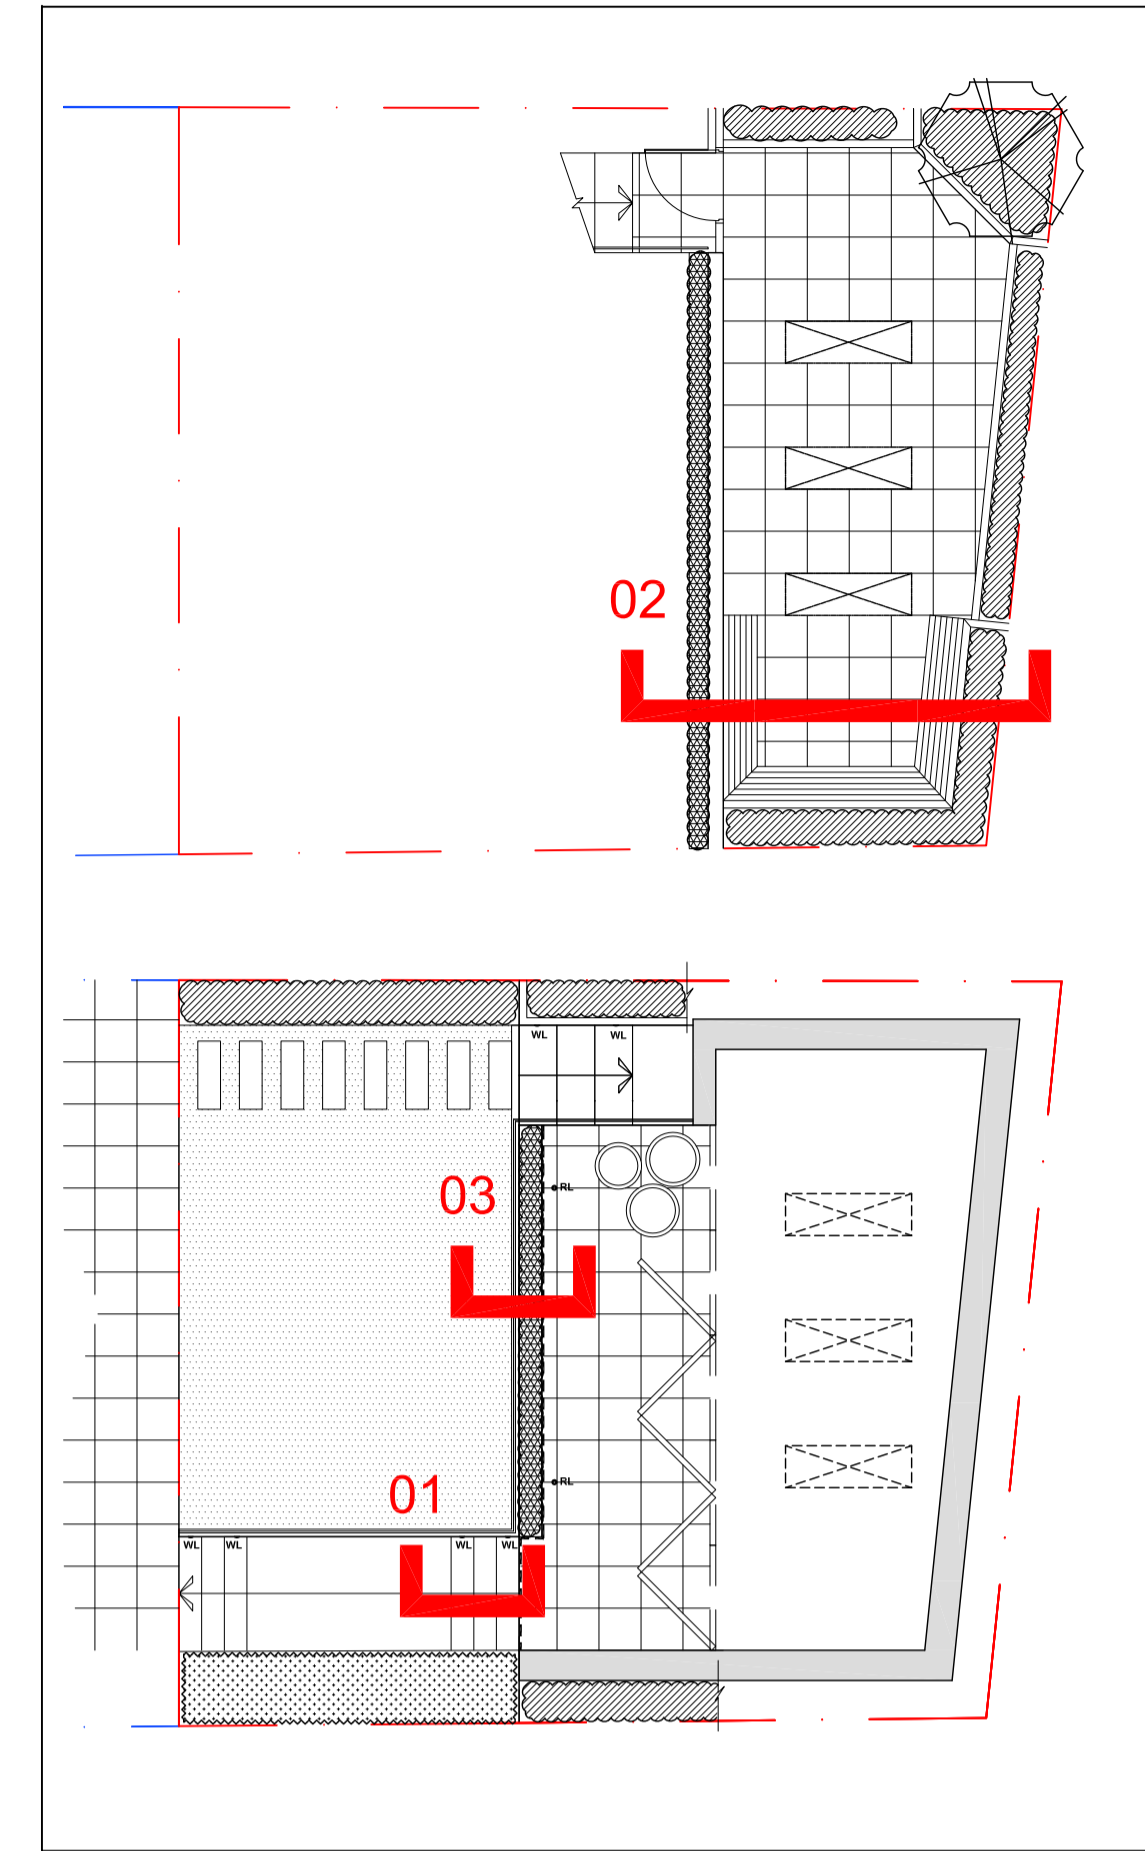

KEY PLAN
1:100

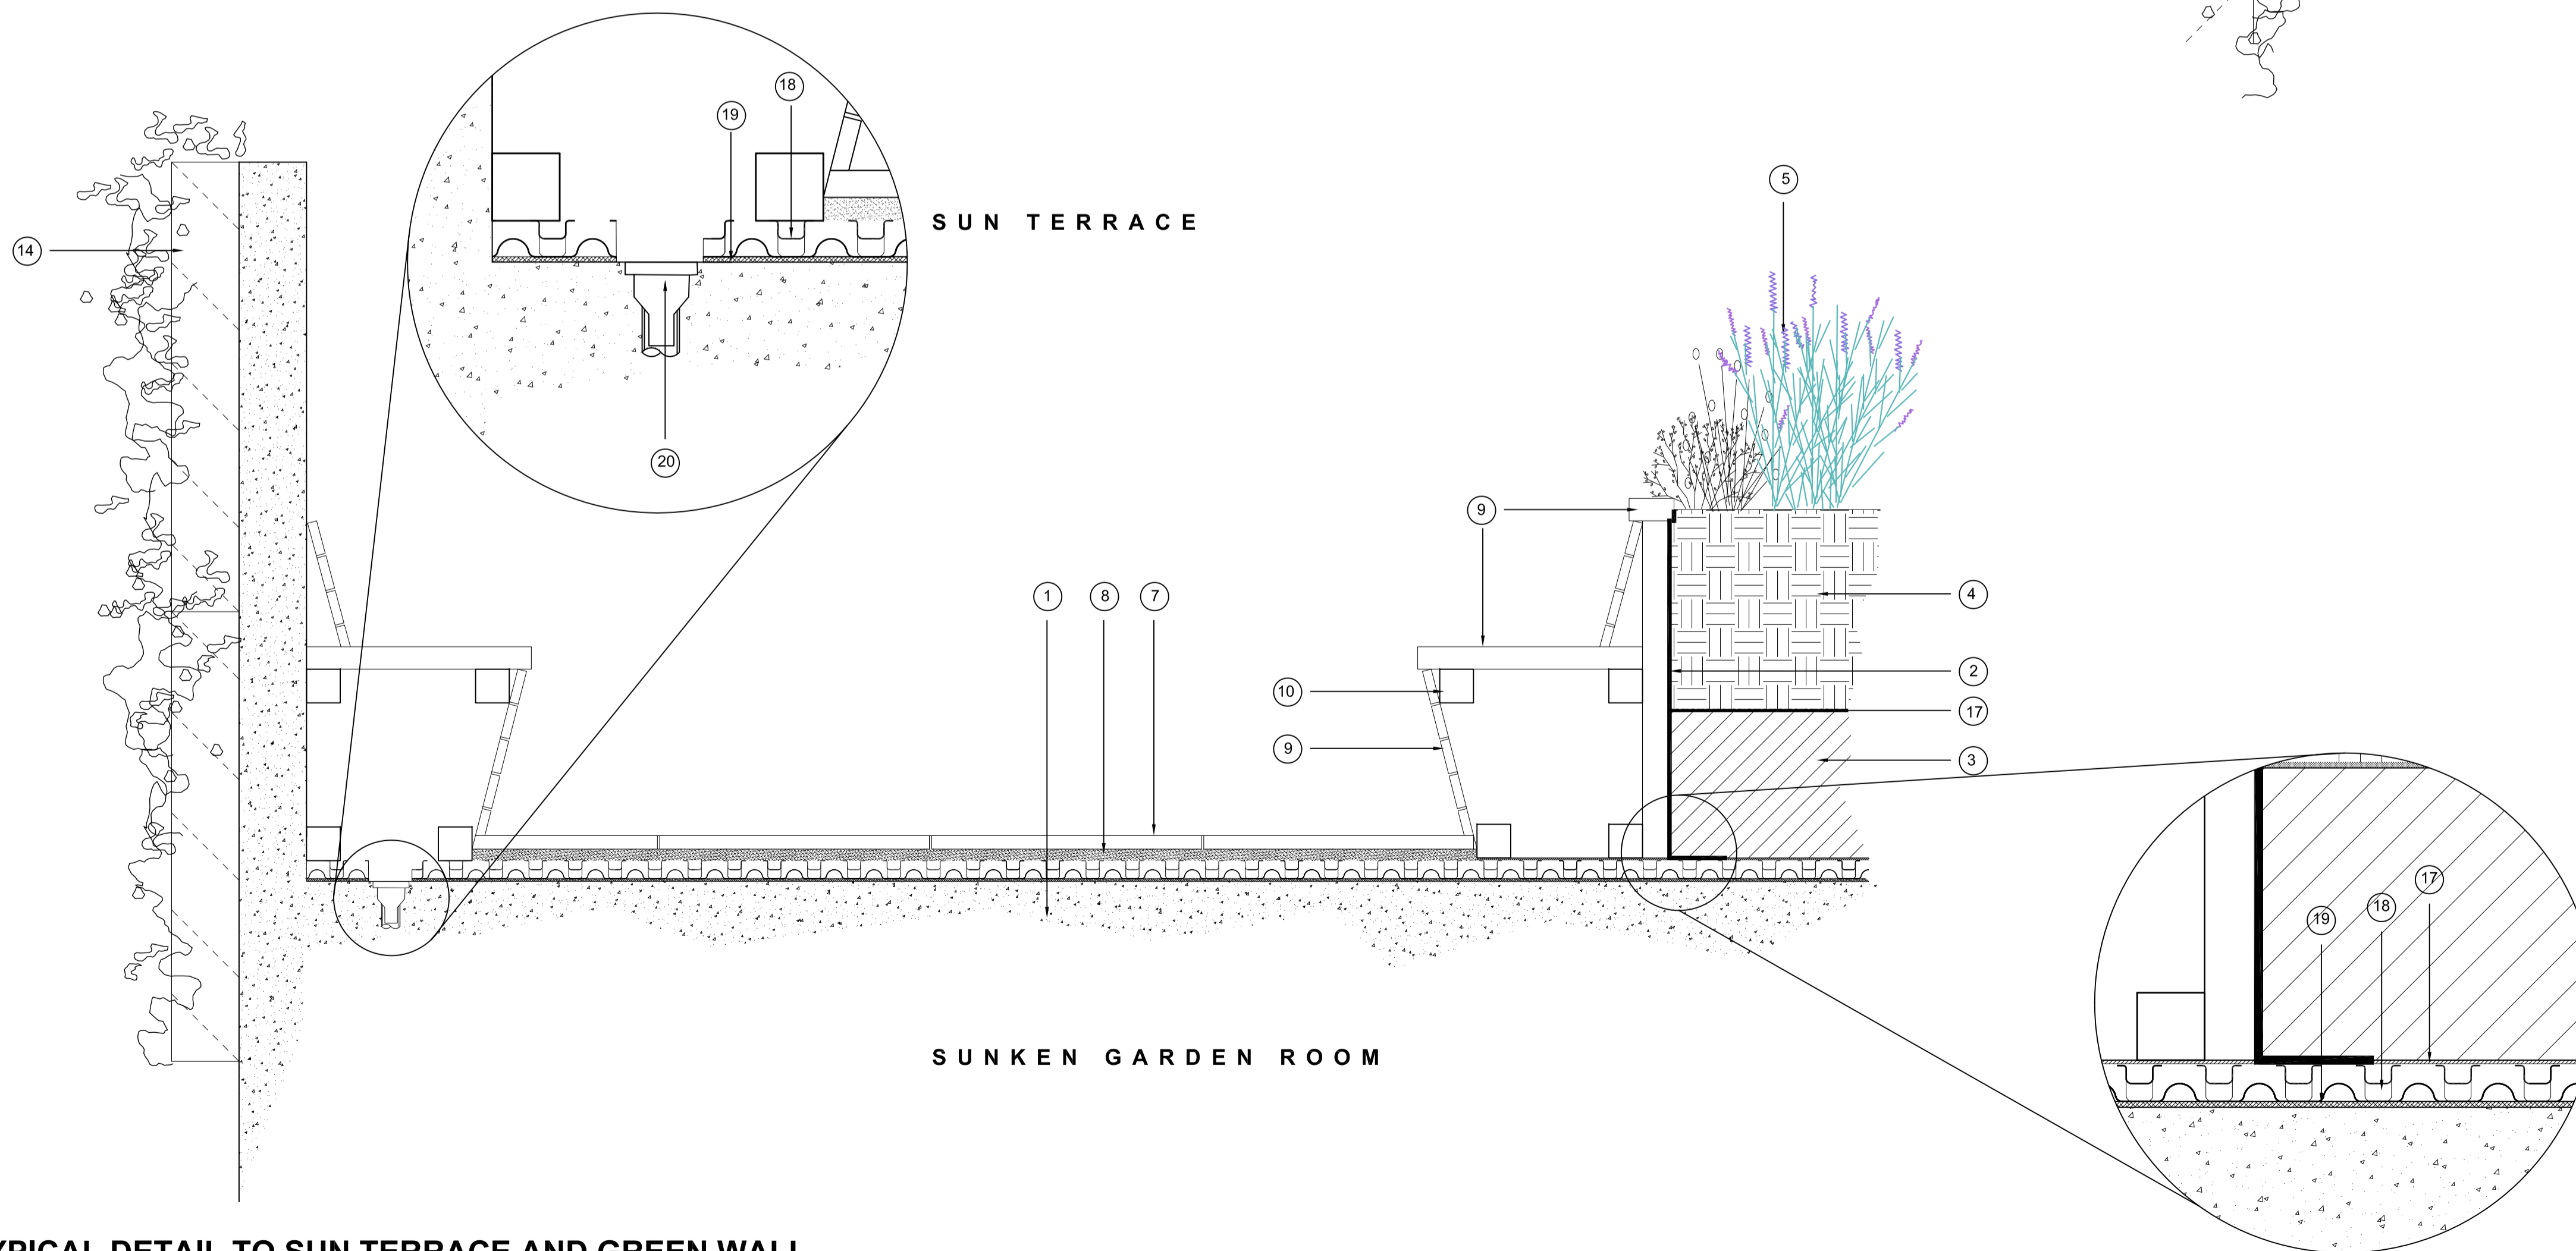

02
02 **TYPICAL DETAIL TO SUN TERRACE AND GREEN WALL**
1:50

KEY

- ① GARDEN ROOM STRUCTURE
Sub-structure, insulation and waterproofing to Architects details
- ② ROOT-RESISTANT WATERPROOFING
- ③ LIGHTWEIGHT FILL MATERIAL
Lightweight fill mater to reduce loadings and provide
- ④ GROWING MEDIUM - INTENSIVE
Lightweight green roof growing medium
- ⑤ PLANTING
Refer to TLA planting plans
- ⑥ BALUSTRADE
To Architects details
- ⑦ PAVING
Marble Lazaro paving as supplied by Marshalls
- ⑧ BEDDING/ ADHESIVE LAYER
- ⑨ INBUILT SEATING/ TIMBER CLADDING
Bespoke inbuilt hardwood seating and cladding to raised bed
- ⑩ FRAMEWORK TO TIMBER SEATING/ CLADDING
- ⑪ LAWN
High quality lawn
- ⑫ RETAINING WALL
To Architect/ Engineers details
- ⑬ CONCRETE SUB- STRUCTURE
To proposed steps
- ⑭ GREEN WALL
Easiwall pro green wall system or similar approved
- ⑮ TOPSOIL
To lawn and ground level planting
- ⑯ SUB SOIL/ ENGINEERED FILL
Subsoil or fill material to Engineers details
- ⑰ GEOTEXTILE
Filter sheet
- ⑱ DRAINAGE BOARD
FD-40 as supplied by Zinco or similar approved
- ⑲ PROTECTION MAT
ISM50 as supplied by Zinco or similar approved
- ⑳ DRAINAGE OUTLET
To Architects details

A 10.05.16 LL MJ
DWG UPDATED WITH COMMENTS FROM CLIENT

FOR PLANNING



Blake House, 2a St Martin's Lane, York, YO16LN
Tel: 01904 691630
enquiries@landscapeagency.co.uk
landscapeagency.co.uk

client
MR O'BRIEN

project
38 REGENTS PARK ROAD

title
TYPICAL DETAILS

scale
1:10@A1

date
11.04.2016

drawn
EP

checked
MJ

drawing number
1049-02

revision
A

DO NOT SCALE FROM THIS DRAWING
© The Landscape Agency