



* ALL DIMENSIONS IN MTS. NO DIMENSIONS TO BE SCALED FROM DRAWING. ALL DIMENSIONS TO BE CHEKED ON SITE



SECTION BB. SCALE 1/100

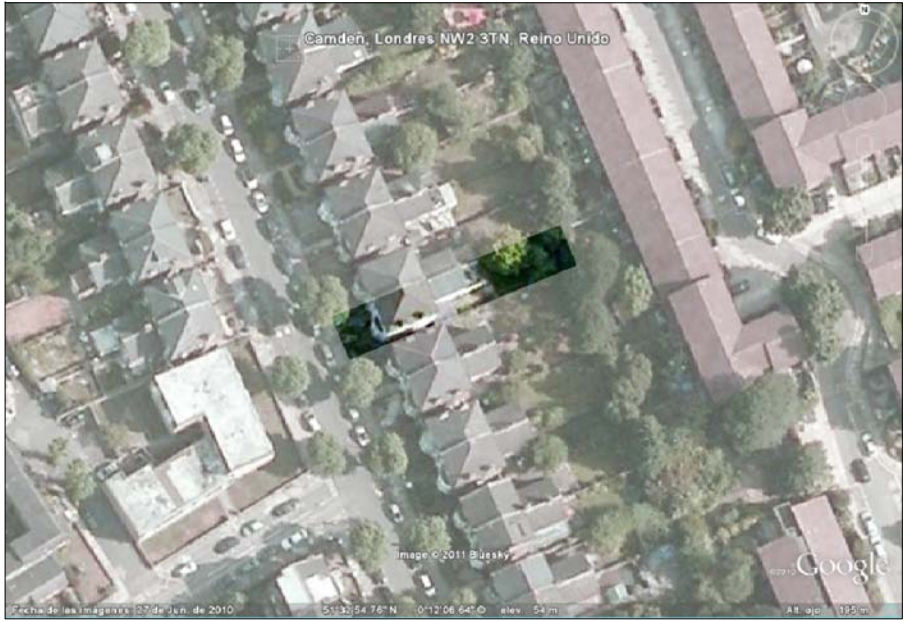

LOCATION MAP

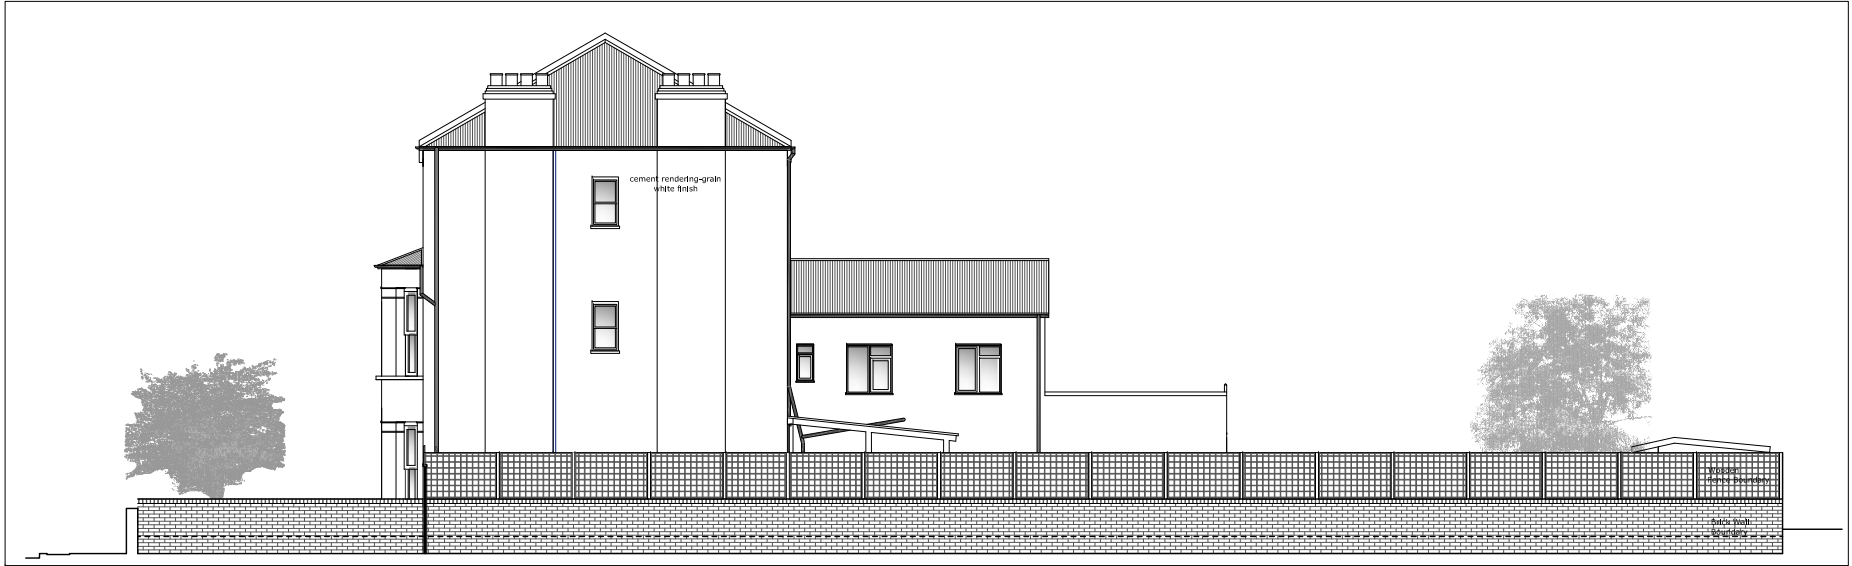


SIDE ELEVATION FROM SOUTH. SCALE 1/200



SECTION AA. SCALE 1/100



REAR ELEVATION. SCALE 1/100

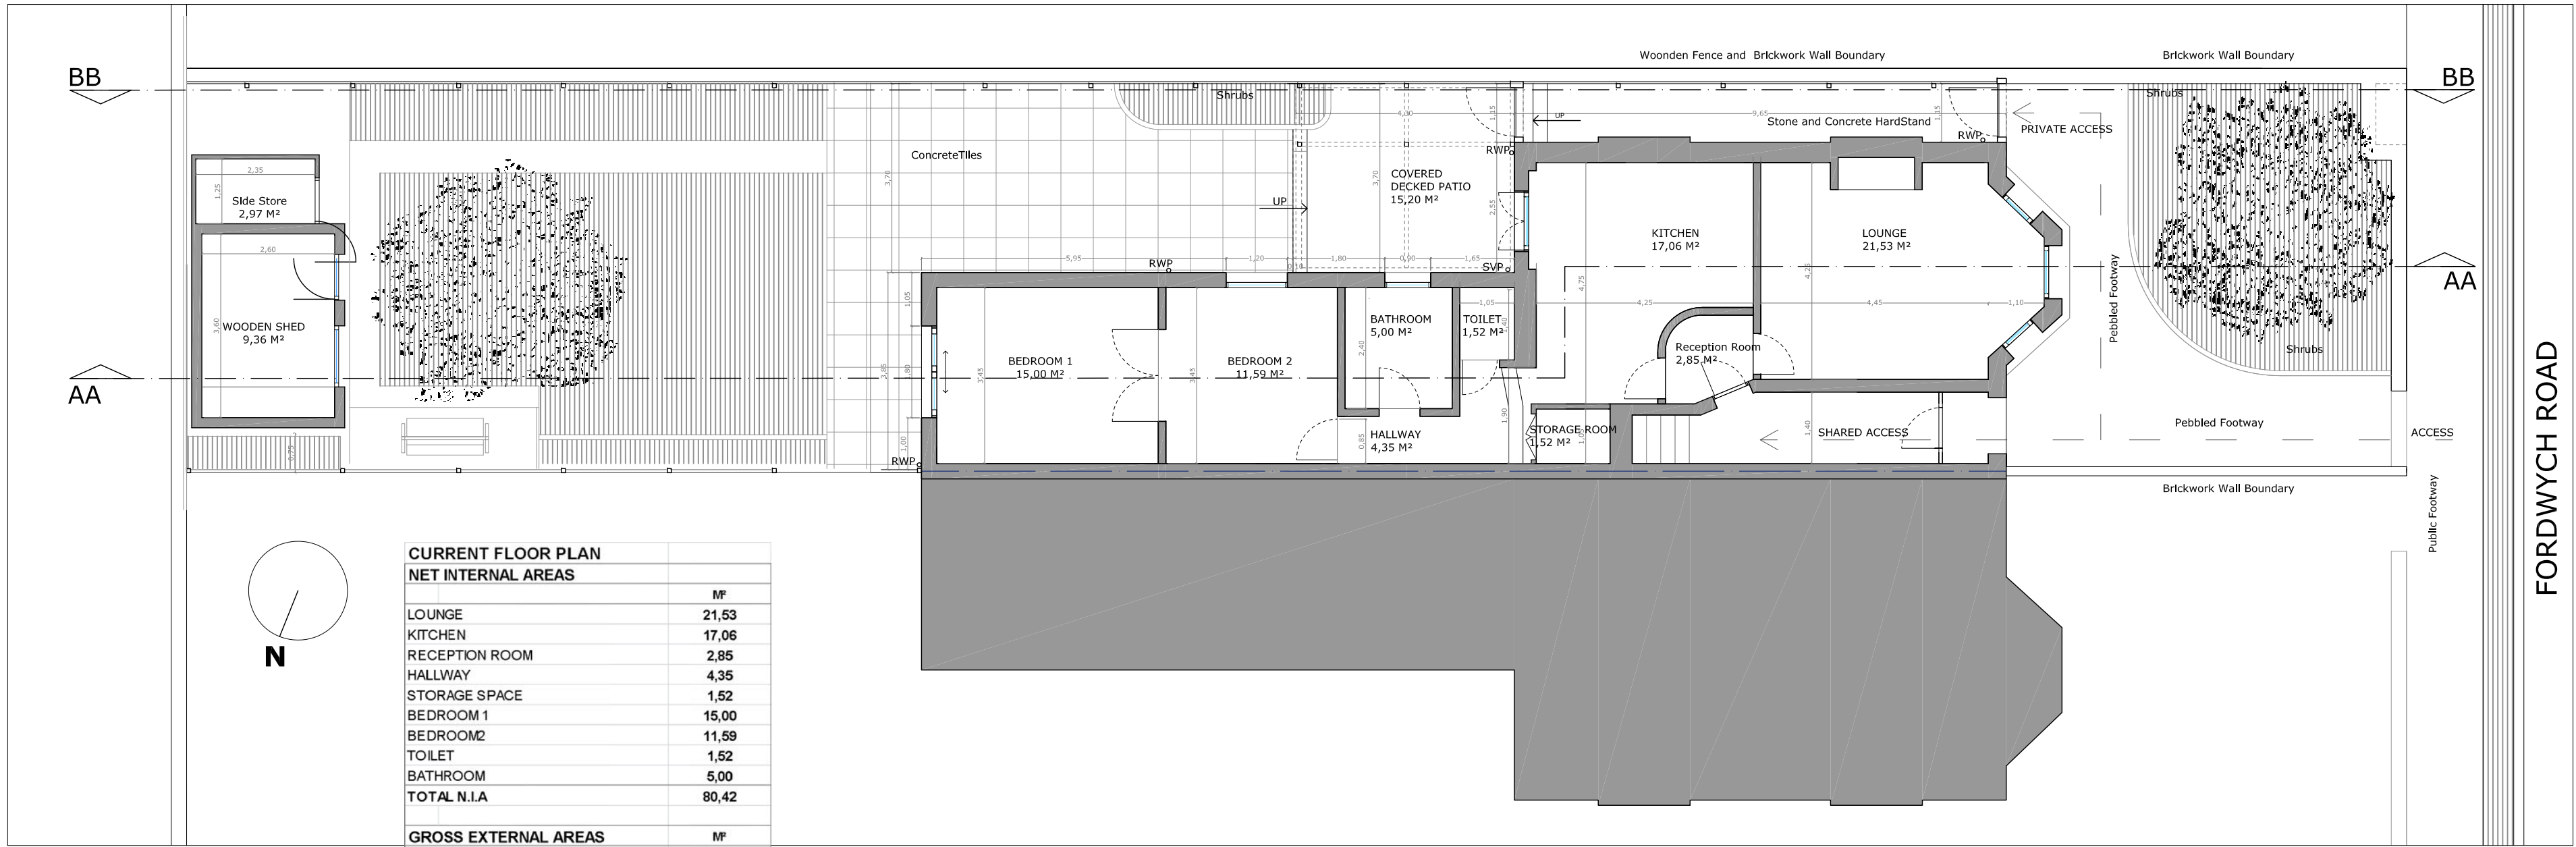

GROUND FLOORPLAN. SCALE 1/100



FRONT ELEVATION. SCALE 1/100