


* ALL DIMENSIONS IN MTS. NO DIMENSIONS TO BE SCALED FROM DRAWING. ALL DIMENSIONS TO BE CHECKED ON SITE

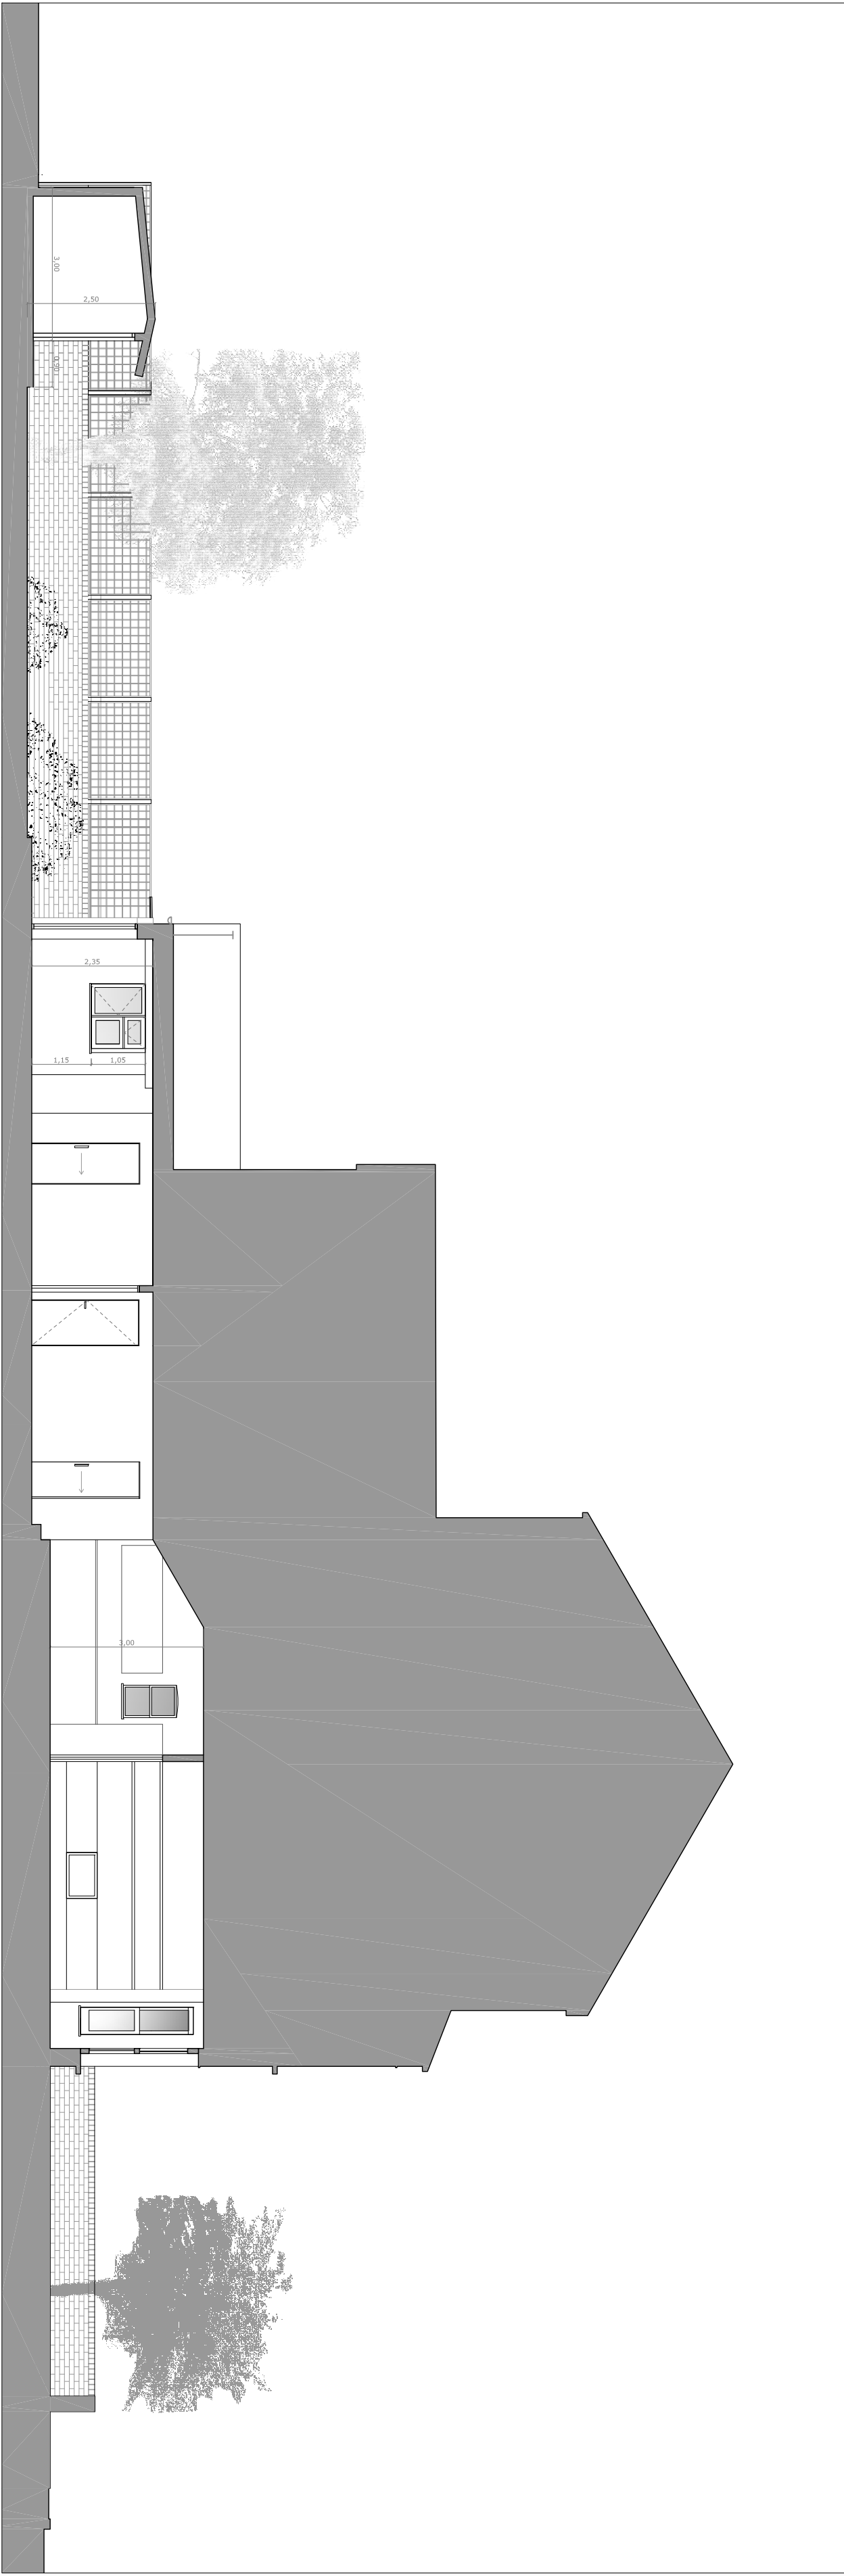


SECTION BB. SCALE 1/100




SECTION AA. SCALE 1/100




SIDE ELEVATION FROM NORTH. SCALE 1/200

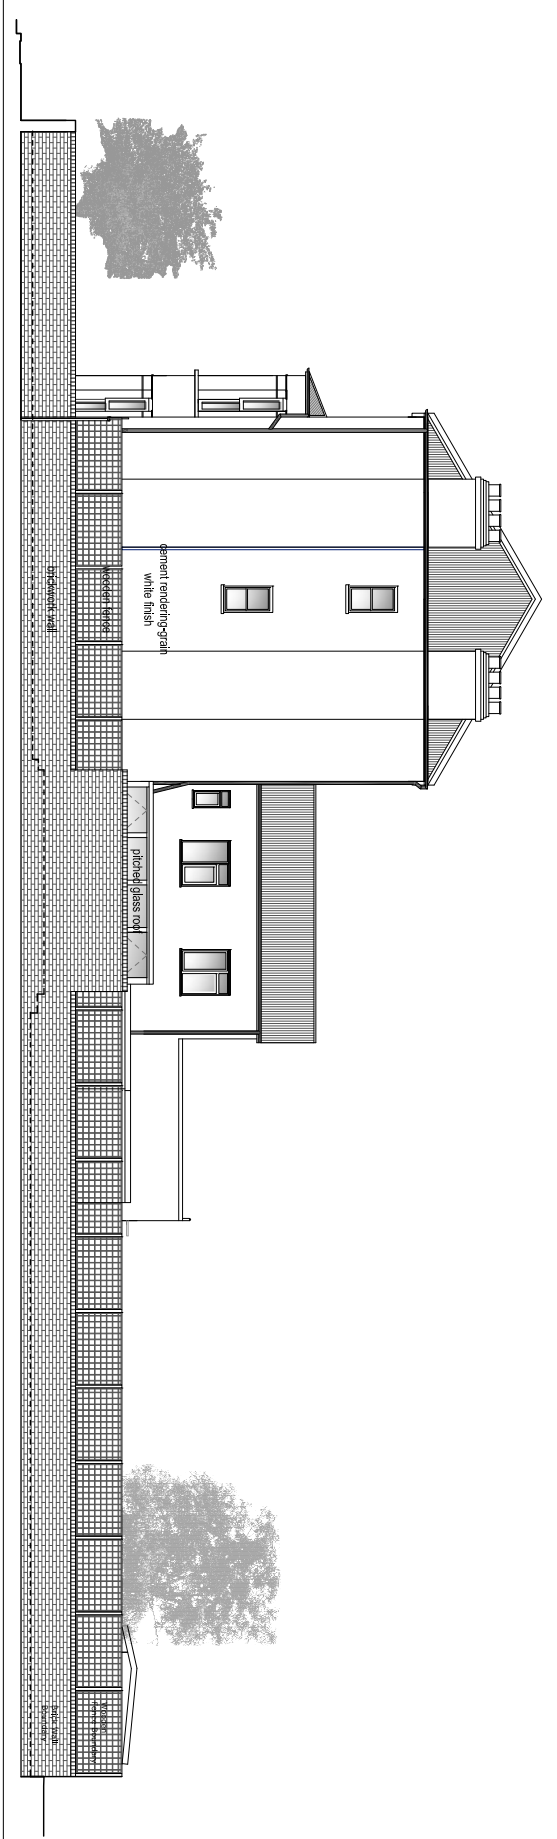


SIDE ELEVATION FROM SOUTH. SCALE 1/200

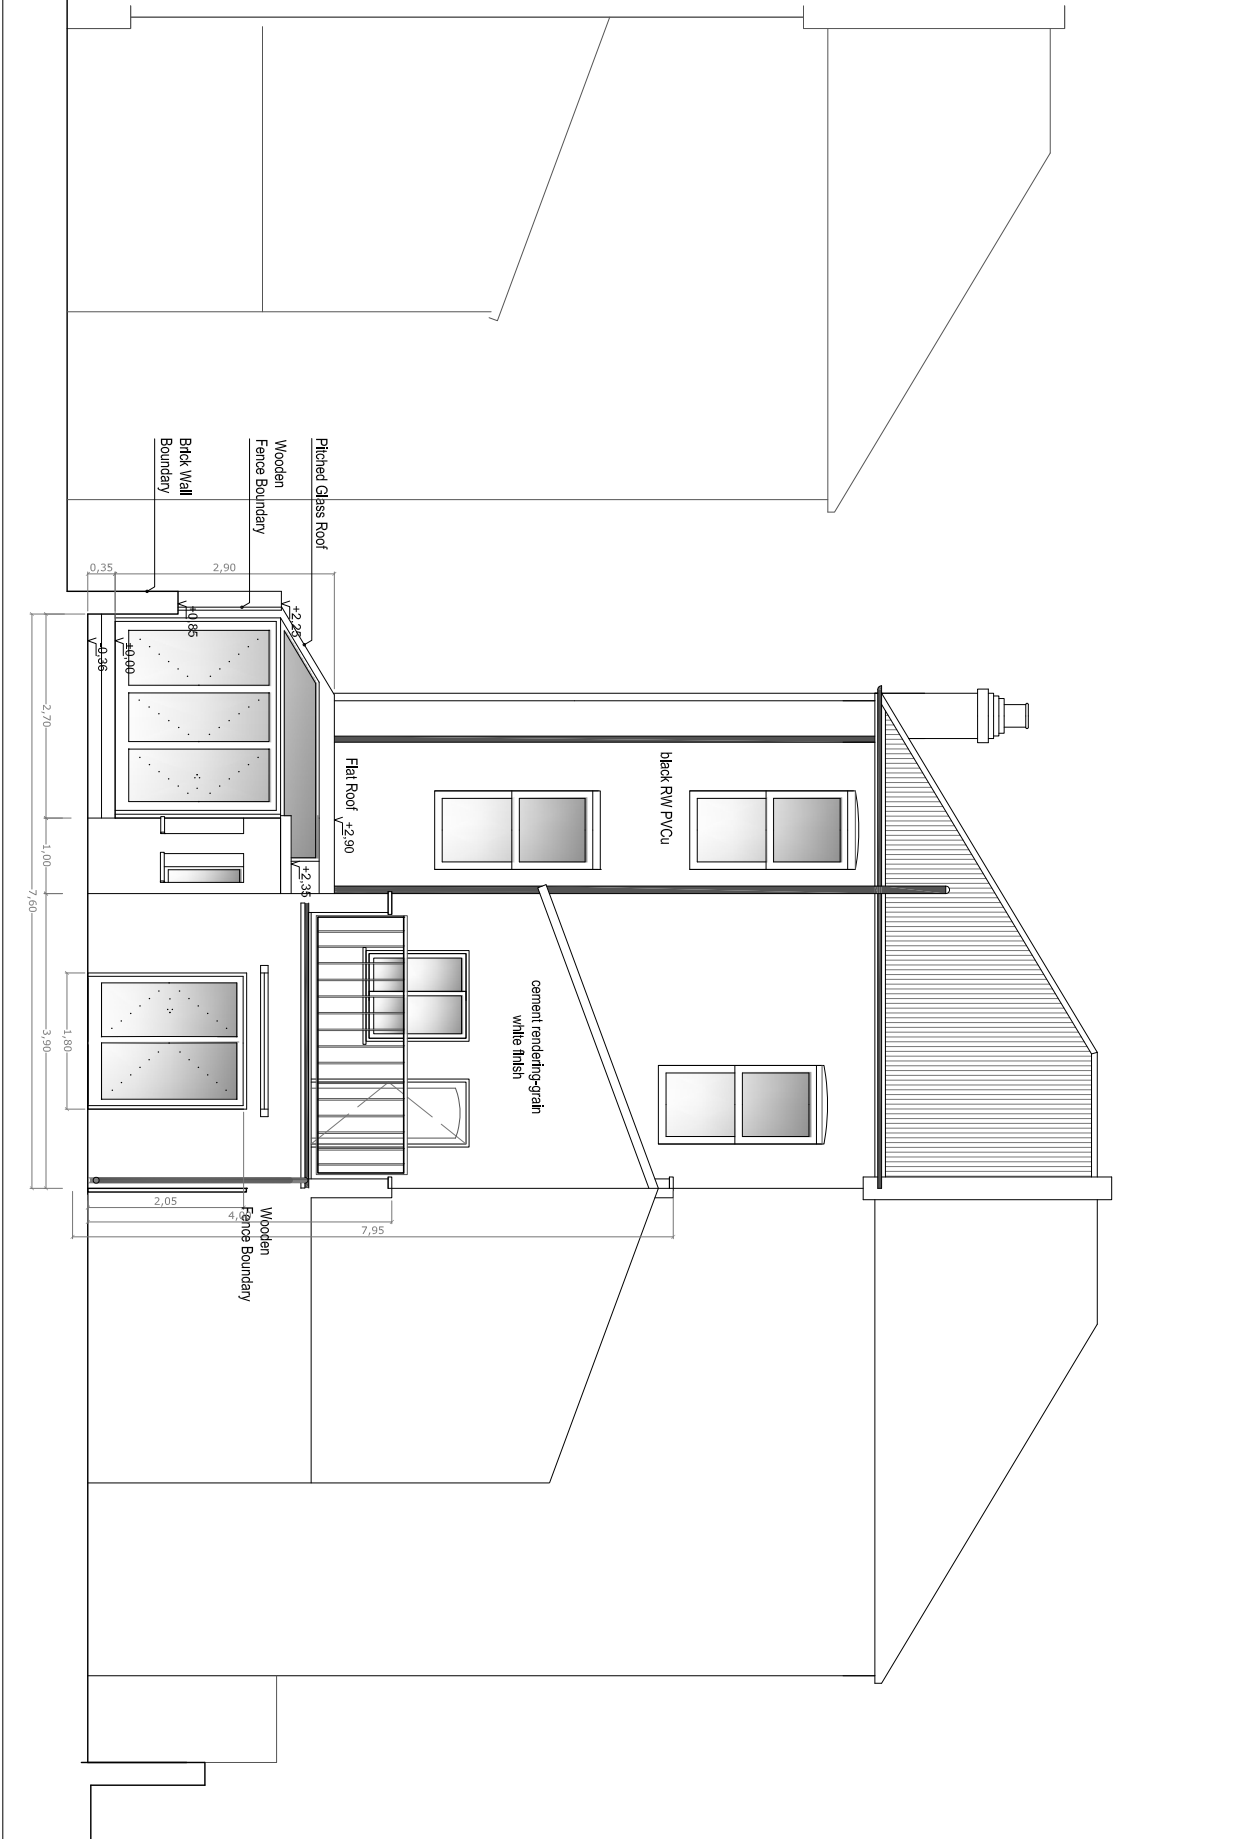

REAR ELEVATION. SCALE 1/100

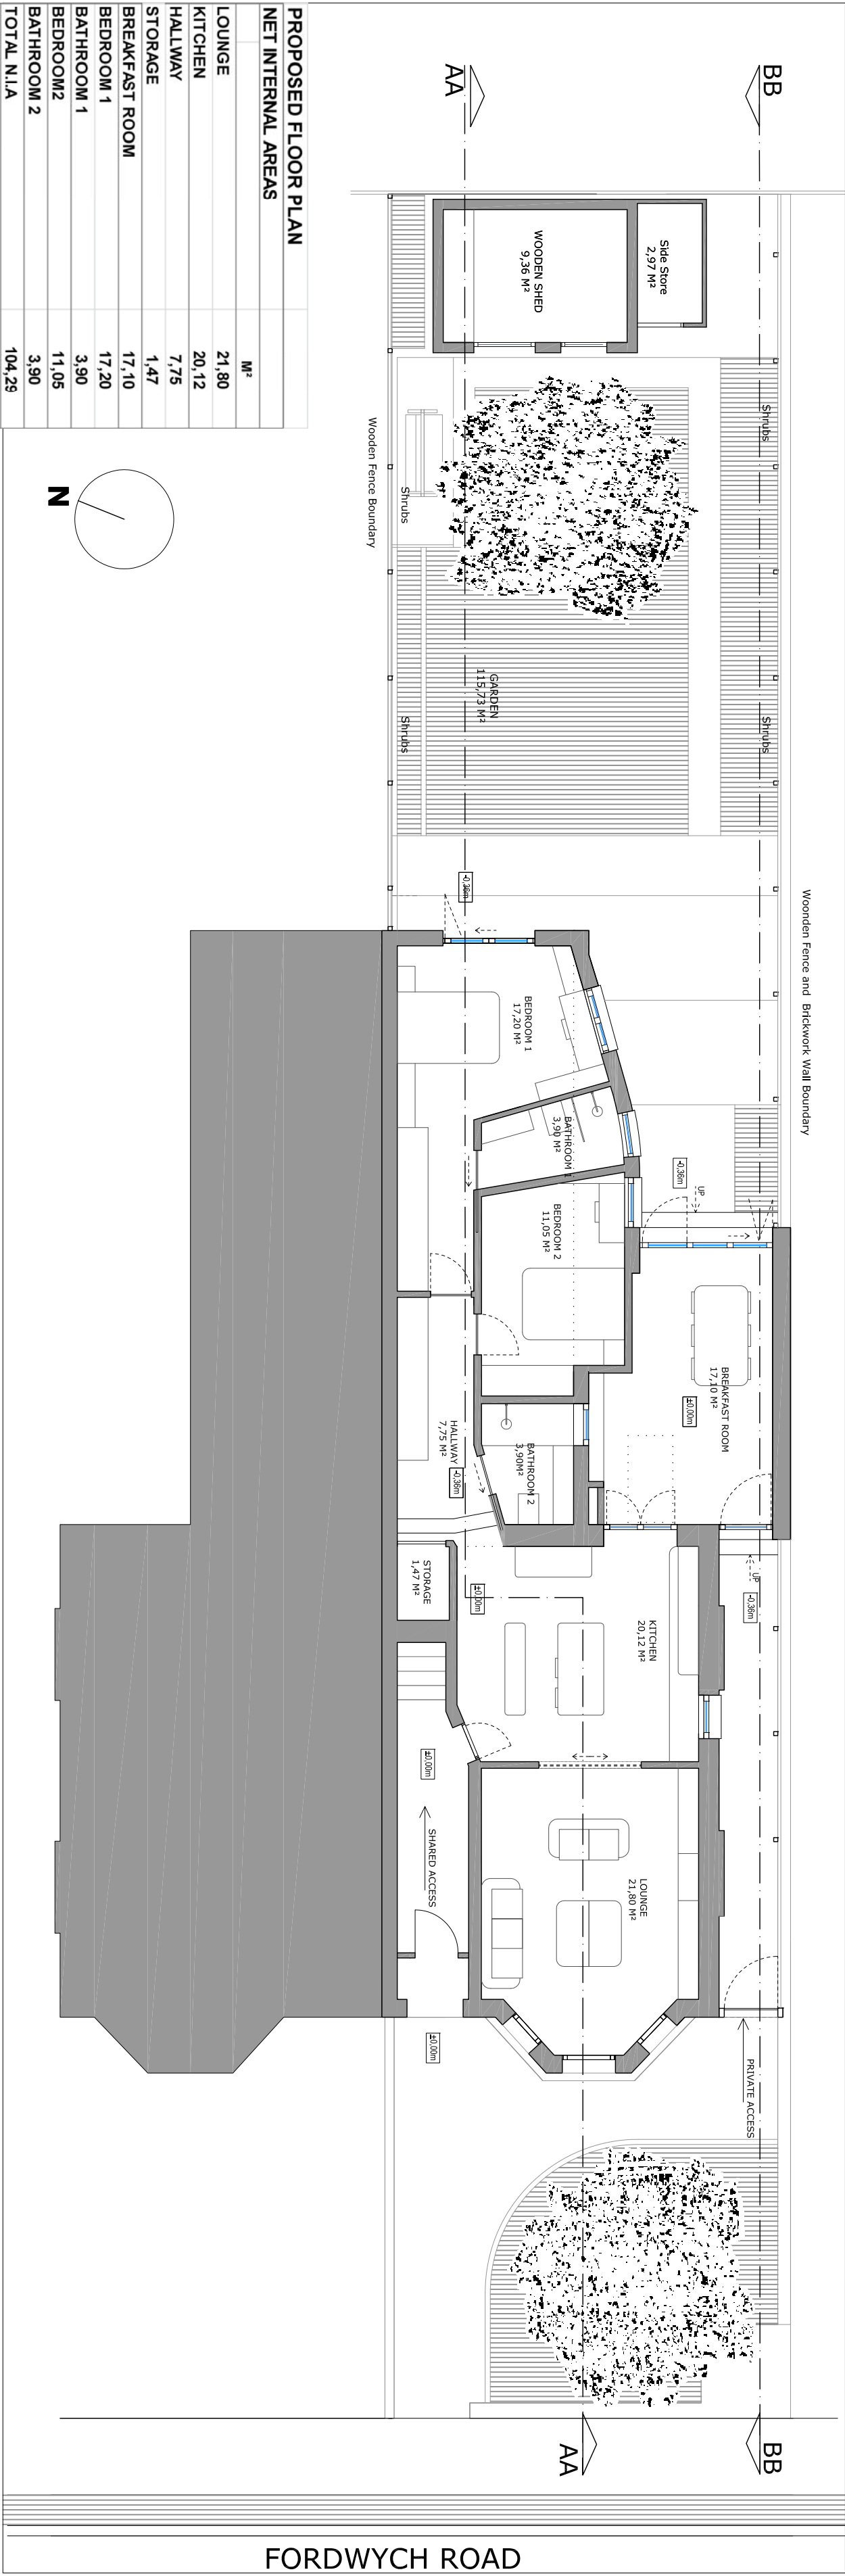

GROUND FLOORPLAN. SCALE 1/100

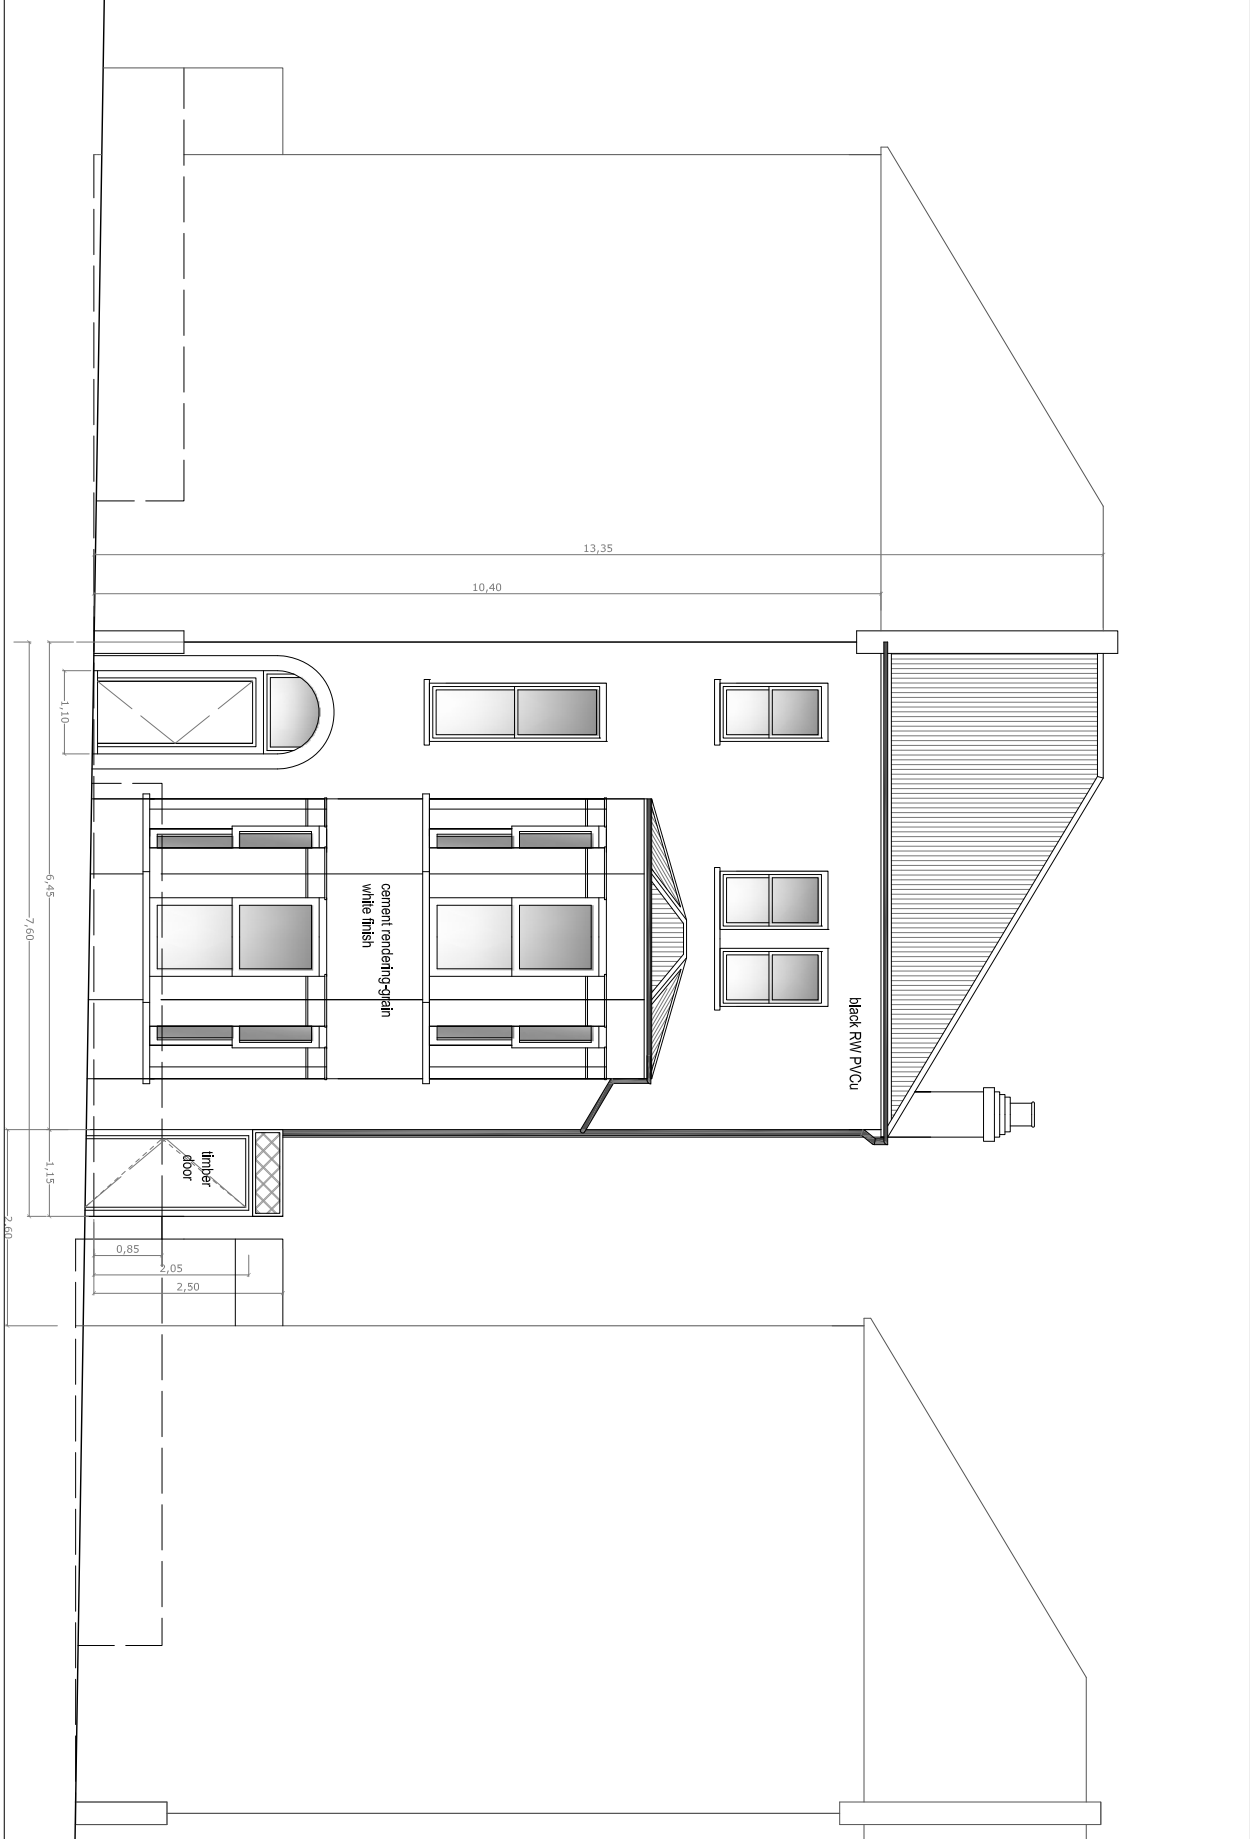

FRONT ELEVATION. SCALE 1/100

PROPOSED FLOOR PLAN	
NET INTERNAL AREAS	
	m ²
LOUNGE	21.80
KITCHEN	20.12
HALLWAY	7.75
STORAGE	1.47
BREAKFAST ROOM	17.10
BEDROOM 1	17.20
BEDROOM 2	11.05
BATHROOM	3.90
TOTAL N/A	104.25
GROSS EXTERNAL AREAS	m ²
PRIVATE ACCESS	11.03
SHED WOOD+STORAGE	12.33
GARDEN	119.61
TOTAL GROSS EXTERNAL AREAS	138.97