


SECTION FROM SOUTH BB . SCALE 1/75 DIMENSIONS IN MTS

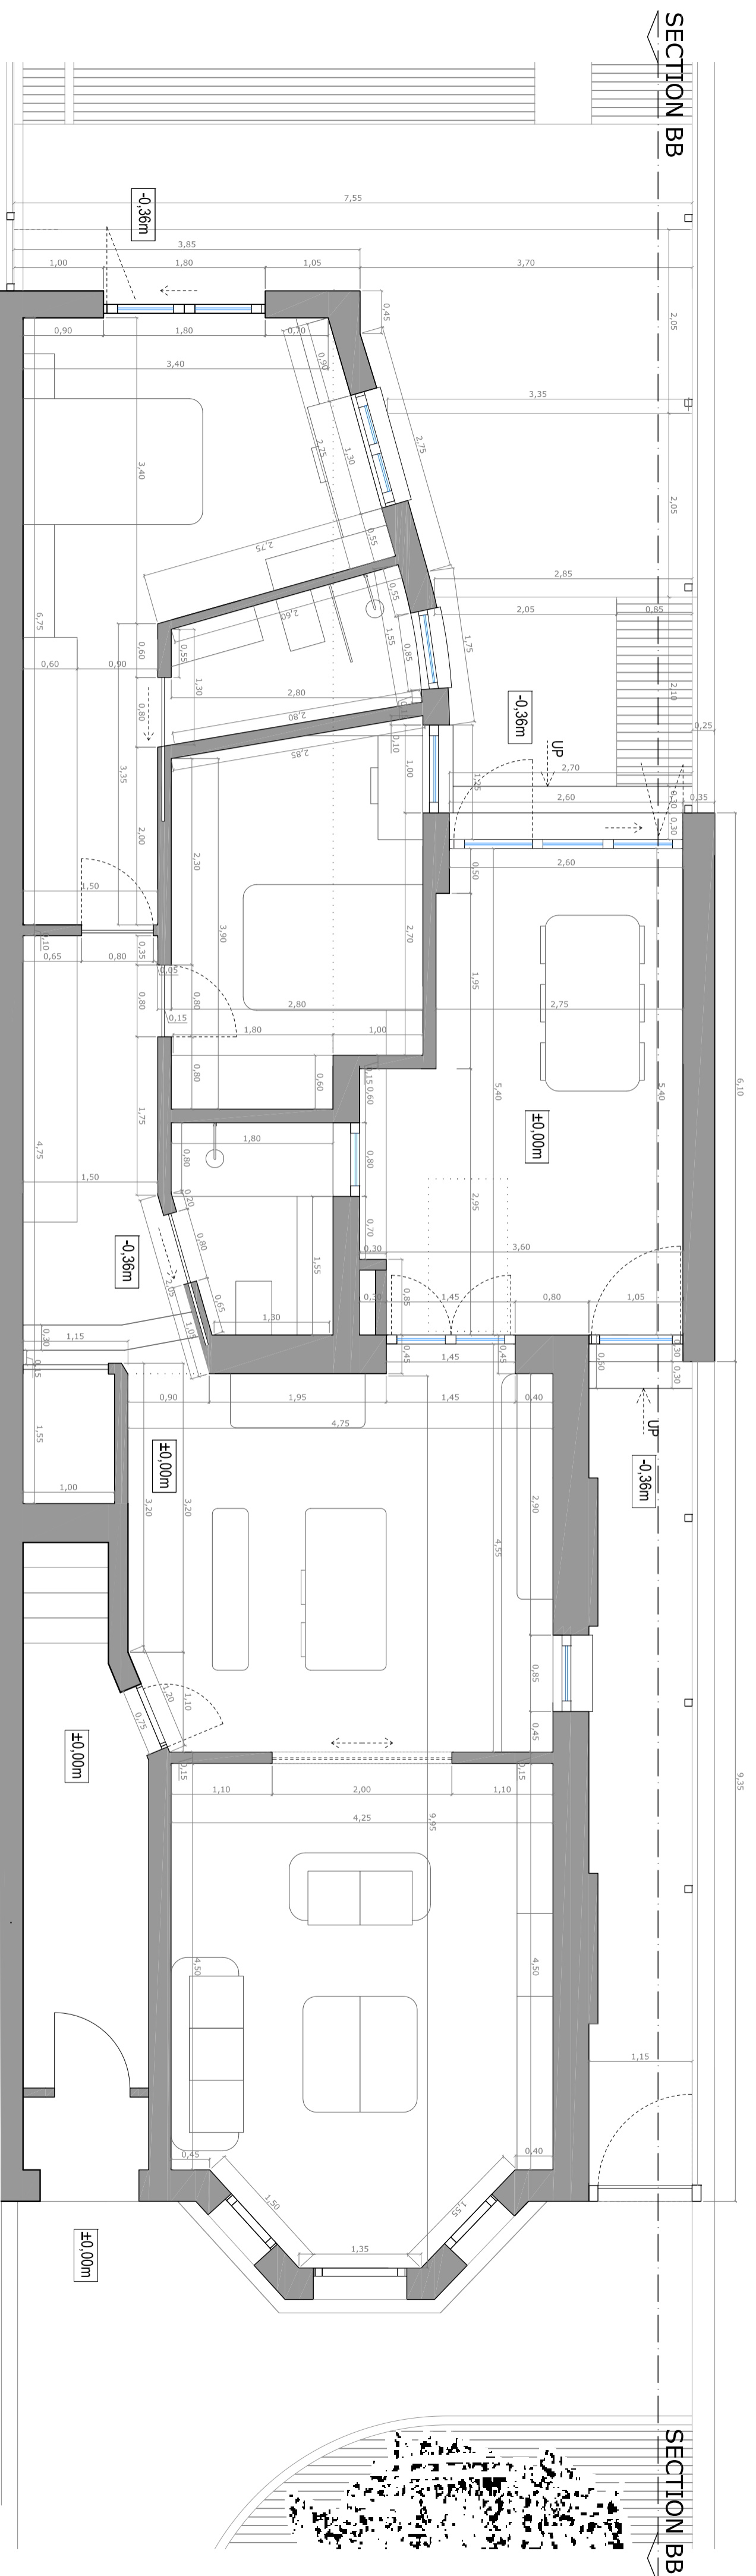

GROUND FLOORPLAN. SCALE 1/50. DIMENSIONS IN MTS

* ALL DIMENSIONS IN MTS. NO DIMENSIONS TO BE SCALED FROM DRAWING. ALL DIMENSIONS TO BE CHECKED ON SITE

