



EXISTING GROUND FLOOR LAYOUT 1.100

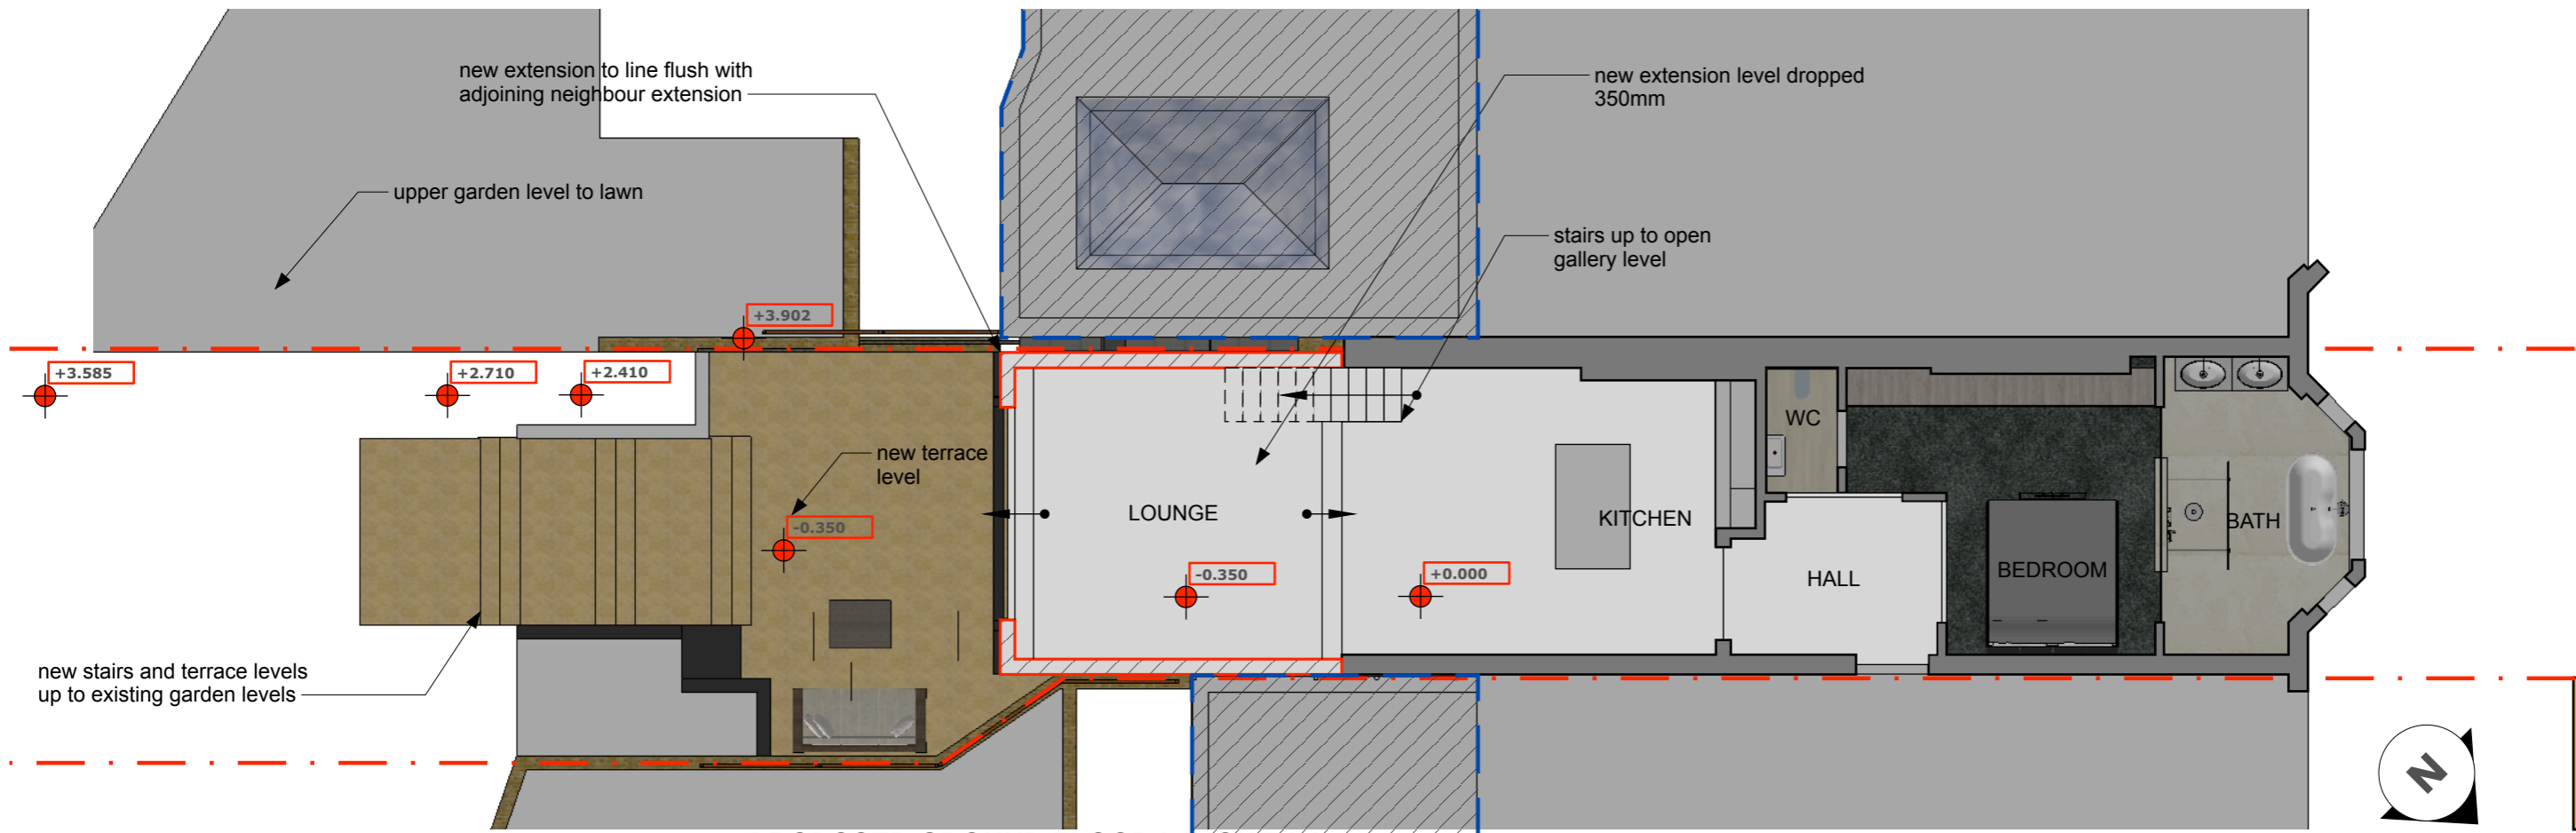

PROPOSED GROUND FLOOR LAYOUT 1.100

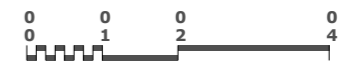

pure design.uk
 crest house
 102-104 church road
 teddington
 tw11 8py

drawn by
MB

scale
 1:100

client
 JON MORRIS

issue
 job number
1513

job name
 FLAT 1
 8 FROGNAL
 NWS

**EXTG & PROPOSED
 GND FLOOR
 LAYOUTS**



A.02