


EXISTING ELEVATION VIEWED FROM NORTH EAST 1:100

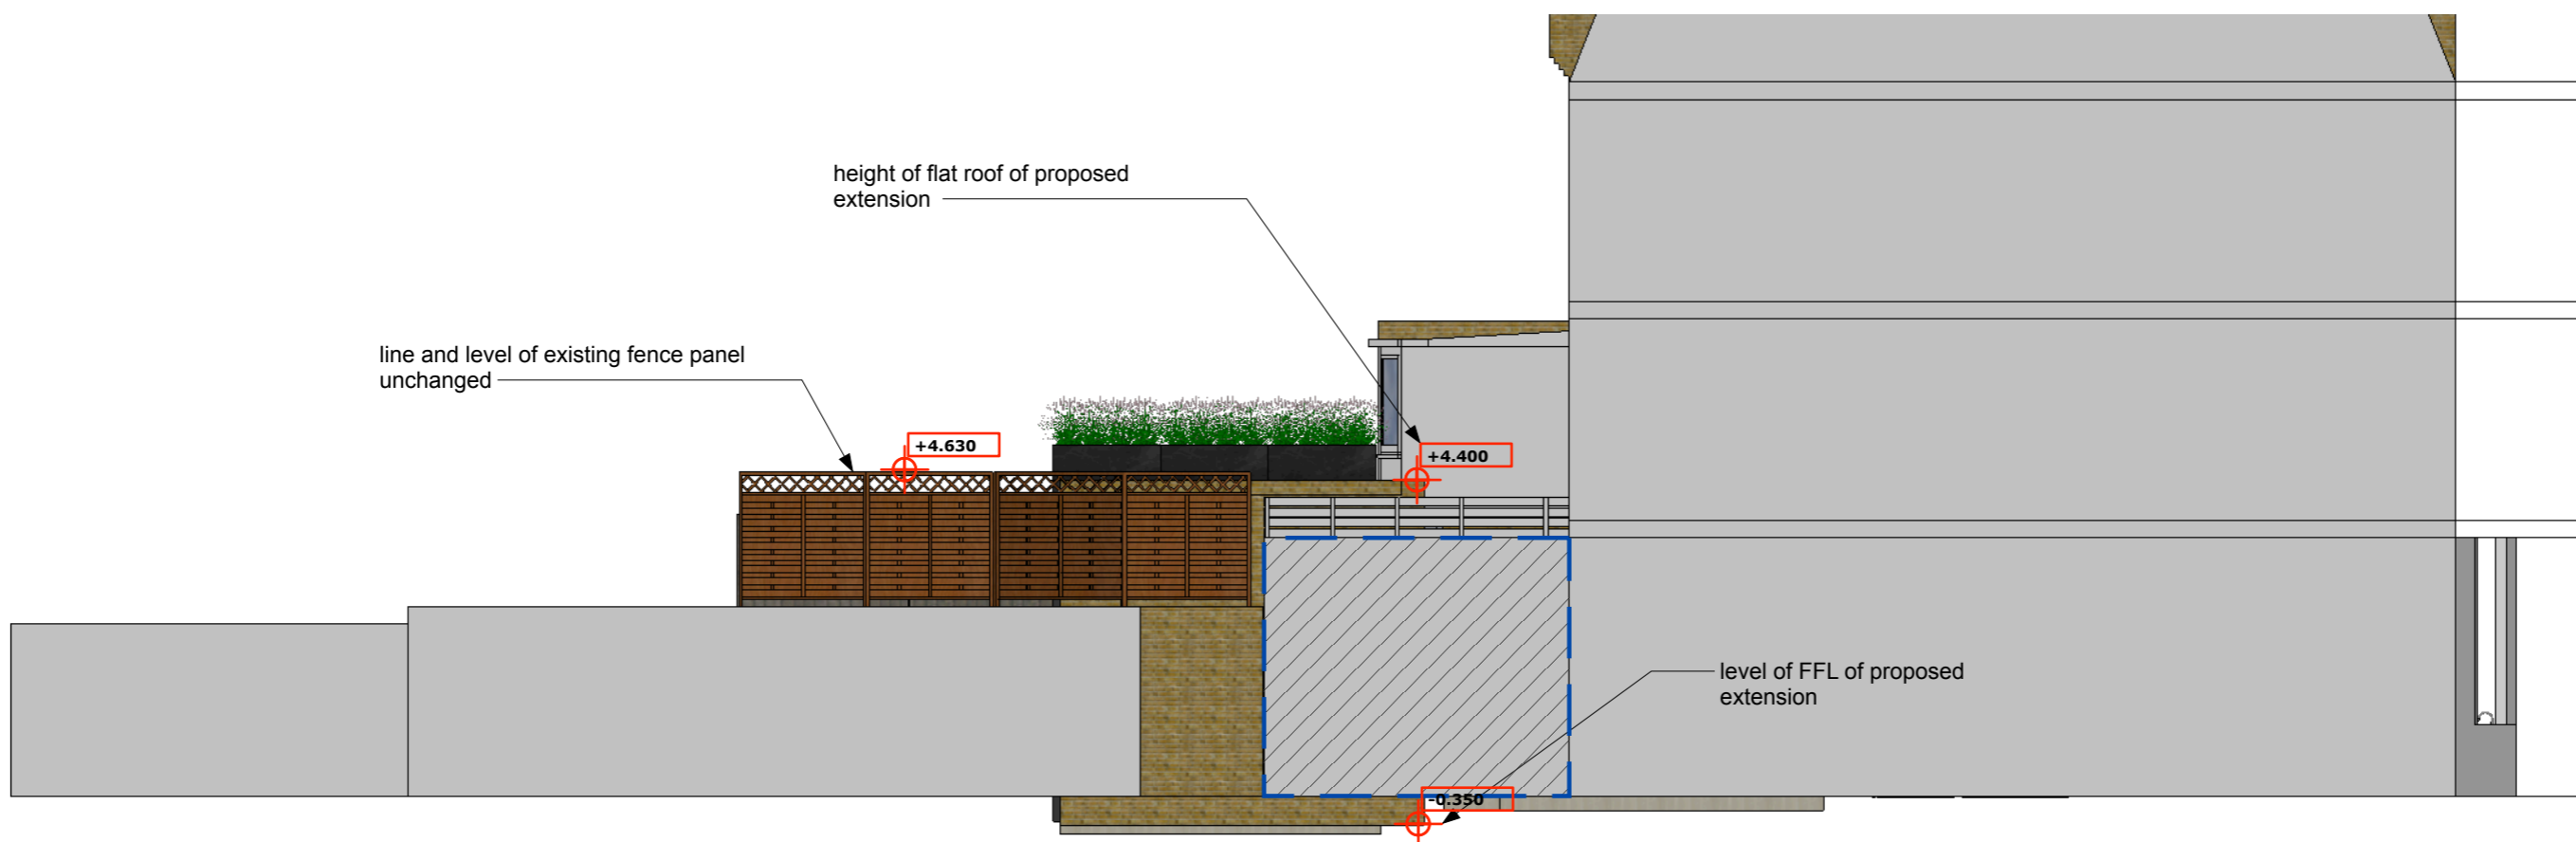

PROPOSED ELEVATION VIEWED FROM NORTH EAST 1:100

pure design.uk
 crest house
 102-104 church road
 teddington
 tw11 8py

drawn by
MB

scale
 1:100

client
JON MORRIS

job number
1513

job name
**FLAT 1
 8 FROGNAL
 NW3**

**EXTG & PROPOSED
 ELEVATION
 FROM NORTH
 EAST**