


EXISTING ELEVATION VIEWED FROM SOUTH WEST 1:100

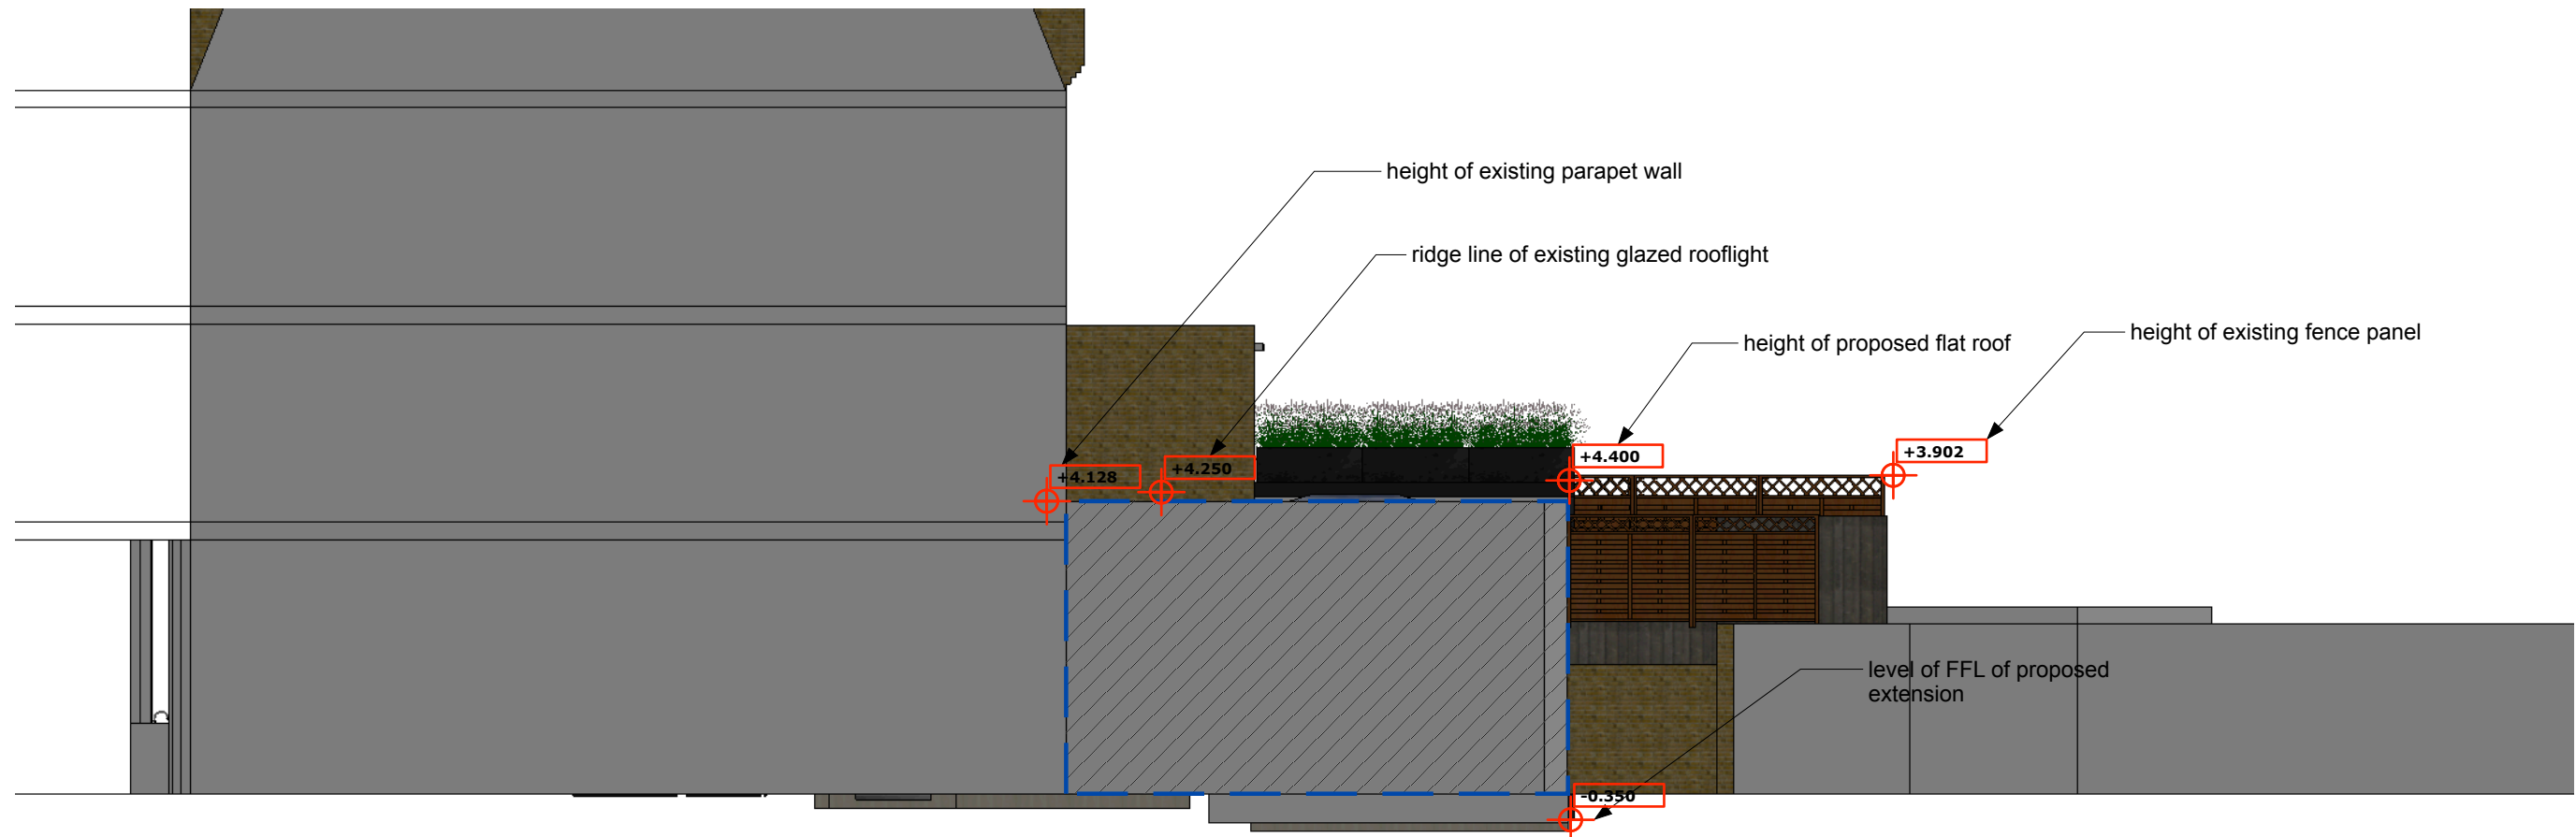

PROPOSED ELEVATION VIEWED FROM SOUTH WEST 1:100

pure design.uk

crest house  
102-104 church road  
teddington  
tw11 8py

drawn by  
MB

scale  
1:100

client  
JON MORRIS

job number  
1513

job name  
FLAT 1  
8 FROGNAL  
NW3

EXTG & PROPOSED  
ELEVATION  
FROM SOUTH  
WEST

A.05