

**Proposed**




**Kilburn High Rd Elevation**  
Scale 1:50

**Corner Elevation**  
Scale 1:50

Projected sign position

See corner elevation

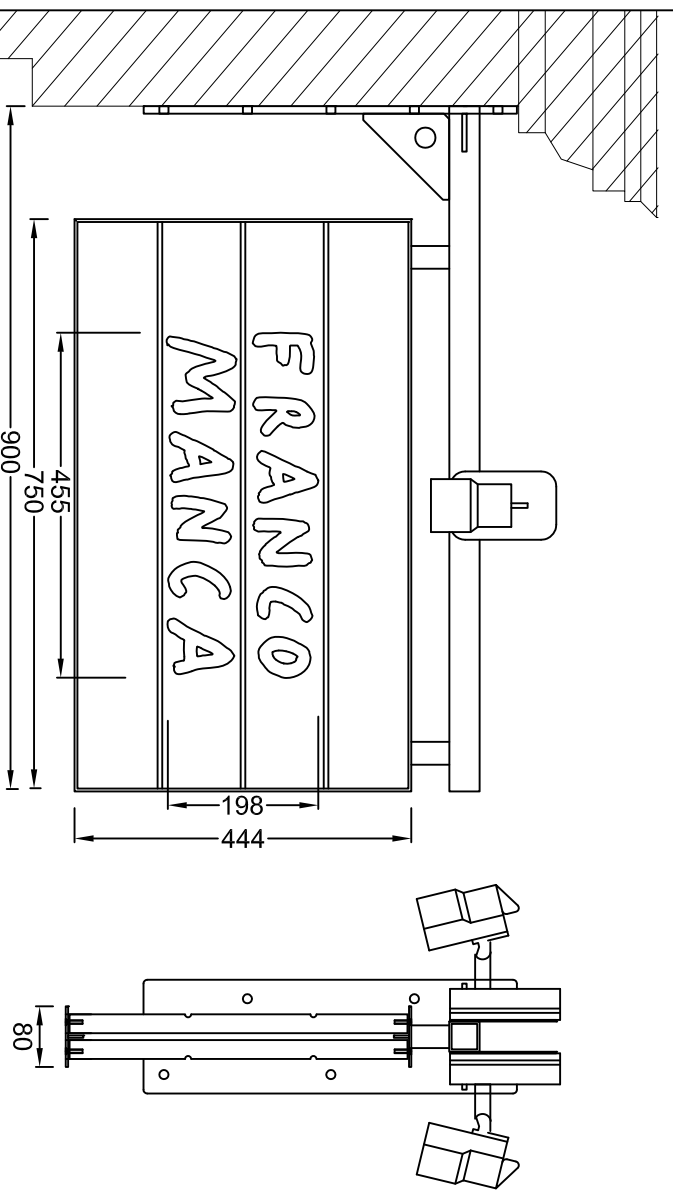

**Projected Sign - 2 off**  
Scale 1:10

Galvanised steel projecting arm with a hanging sign.  
Sign has a 3mm galvanised steel outer frame which encases an inner panel which is timber coated.  
Slatted 25mm MDF planks are reverse fixed and are finished white.  
Signwritten text and logo are applied to the faces in black.  
External illumination is provided by two galvanised steel *Powerlite Hydra 1* spot lights which are fitted with low energy warm white LEDs.

C	Projecting sign smaller	13/06/16
B	Rectangular projecting sign	09/06/16
A	Projecting sign smaller	09/06/16



**Technical Signs**  
Floor 1 - Unit 3  
Hille Business Centre  
132 St Albans Road  
Watford, Herts, WD24 4AE  
Tel: 01923 811999  
Fax: 01923 811998  
E-mail: info@technicalsigns.co.uk

Client: Franco Manca		Address/Job details	
42 Kilburn High Rd		Kilburn	
NW6 4HJ		Proposed Signs	
Job No	13/05/16	Drawing No	544997-2
Drawn by	DN	Date	13/05/16
Scale	As specified (A3)	Rev	C