



MANIFESTATION DETAIL-M 1:25 @ A3

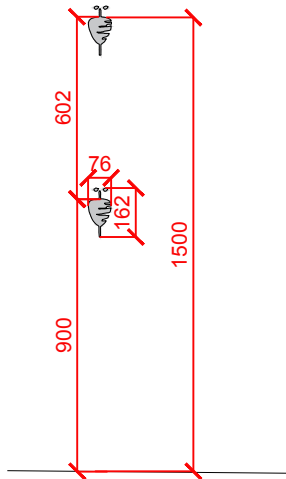


SIGN A - NEW INTERNALLY APPLIED MANIFESTATIONS, TO COMPLY WITH CURRENT PART M BUILDING REGULATIONS.

FASCIA SIGN DETAIL- 1:25 @ A3

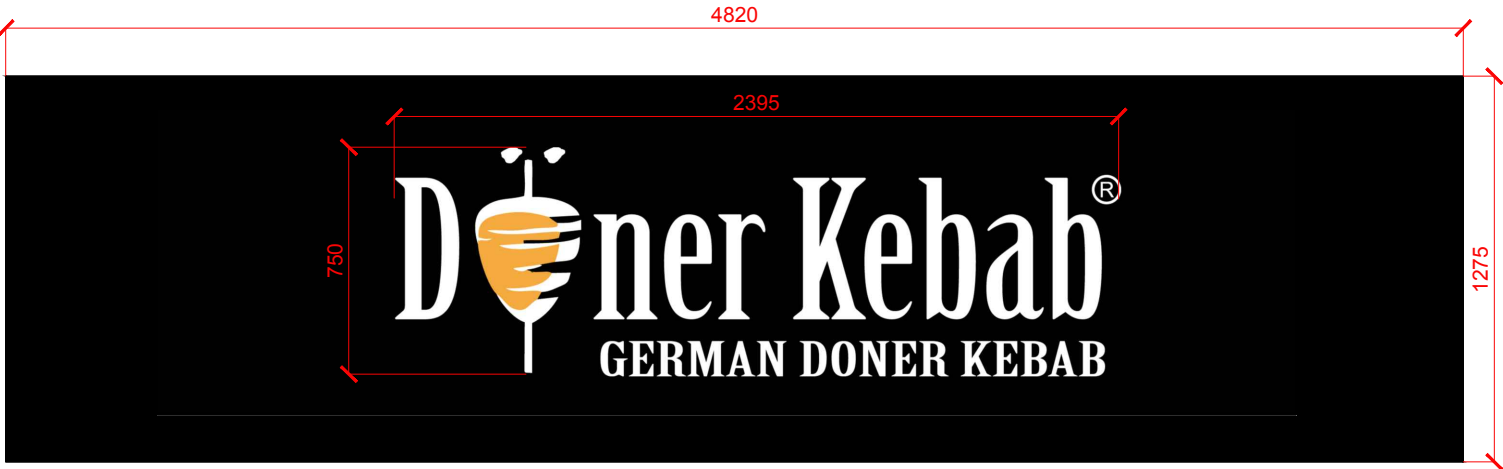


SIGN B - SIGNAGE CONTRACTOR TO SUPPLY & INSTALL NEW INTERNALLY ILLUMINATED 4820mm x1275mm FASCIA SIGN WITH PINNED OFF 30mm THICK ACRYLIC LETTERING AND LOGO. *GERMAN DONER KEBAB* LETTERING TO BE PUSH THROUGH ACRYLIC LETTERING. FASCIA TO BE POWDER COATED TO MATCH RAL 9004 SIGNAL BLACK IN A MATT FINISH. LETTERING & LOGO TO MATCH RAL 9003 SIGNAL WHITE & RAL 2008 BRIGHT RED ORANGE. TO BE SINGLE SIDED FOLDED ALUMINIUM. ILLUMINATED TO 300 CDM.

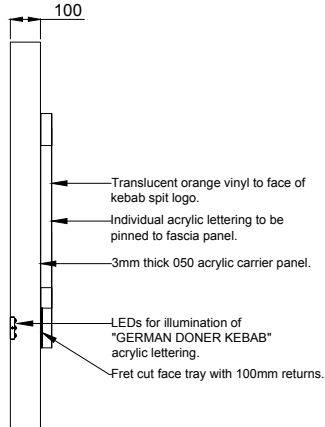

GENERAL NOTES

1. ALL WORKS WITHIN THIS DOCUMENT TO BE INSTALLED/CARRIED OUT IN COMPLIANCE WITH THE LATEST BUILDING REGULATIONS AND BRITISH STANDARDS.
2. PRINCIPAL CONTRACTOR MUST CHECK AND VERIFY ALL ON SITE DIMENSIONS PRIOR TO MANUFACTURE/INSTALLATION AND MUST REPORT ANY DISCREPANCIES BACK TO RETAIL DESIGN SOLUTIONS. FAILURE TO DO SO WILL BE AT THE PRINCIPAL CONTRACTORS EXPENSE.
3. THIS DRAWING MUST NOT BE SCALED, WORK TO DIMENSIONS ONLY.
4. ANY CONSTRUCTION / MANUFACTURE DRAWINGS IN THIS DOCUMENT ARE INDICATIVE ONLY. IT IS THE RESPONSIBILITY OF THE PRINCIPAL CONTRACTOR TO ENSURE THEY ARE FIT FOR PURPOSE, AND TO MAKE AMENDMENTS WHERE NECESSARY PRIOR TO INSTALLATION.
5. THE CONTENTS OF THIS DOCUMENT ARE THE PROPERTY OF RETAIL DESIGN SOLUTIONS LTD AND MUST NOT BE COPIED OR DISTRIBUTED IN WHOLE OR PART WITHOUT FORMAL CONSENT.

PROJECTION SIGN DETAIL- 1:25 @ A3

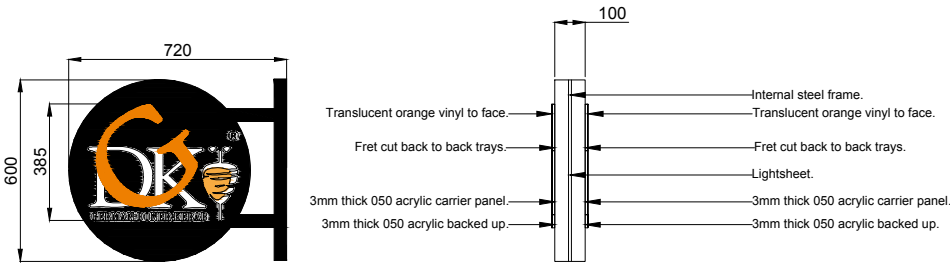

SIGN C - SIGNAGE CONTRACTOR TO SUPPLY & INSTALL NEW INTERNALLY ILLUMINATED PROJECTION SIGN WITH PUSH THROUGH ACRYLIC LETTERING & LOGO. TO BE POWDER COATED TO MATCH RAL 9004 SIGNAL BLACK IN A MATT FINISH. LETTERING & LOGO TO MATCH RAL 9003 SIGNAL WHICH & RAL 2008 BRIGHT RED ORANGE. TO BE DOUBLE SIDED FOLDED ALUMINIUM. ILLUMINATED TO 300 CDM.

SIGN D / OPENING HOURS VINYL & SIGN E / HALAL
SIGN DETAILS - 1:25 @ A3



SIGN D - NEW INTERNALLY APPLIED VINYL TO WINDOW. ARTWORK TBC



SIGN E - NEW INTERNALLY APPLIED VINYL TO WINDOW. ARTWORK TBC

SCALE BAR- 1:25 @ A3



PROJECT KILBURN

ADDRESS

304 KILBURN
HIGH RD
NW6 2DB

DRG NAME

PROPOSED
SIGNAGE DETAILS

DRG NO

SCALE

1:25 @ A3

DATE

27.04.16

DRAWN BY

JY

CHECKED BY

NC/JB

CLIENT



DRAWN BY



The Mill Store, Foundry Lane, Earls
Colne, Essex, CO6 2SB
Tel. 01787 224878