


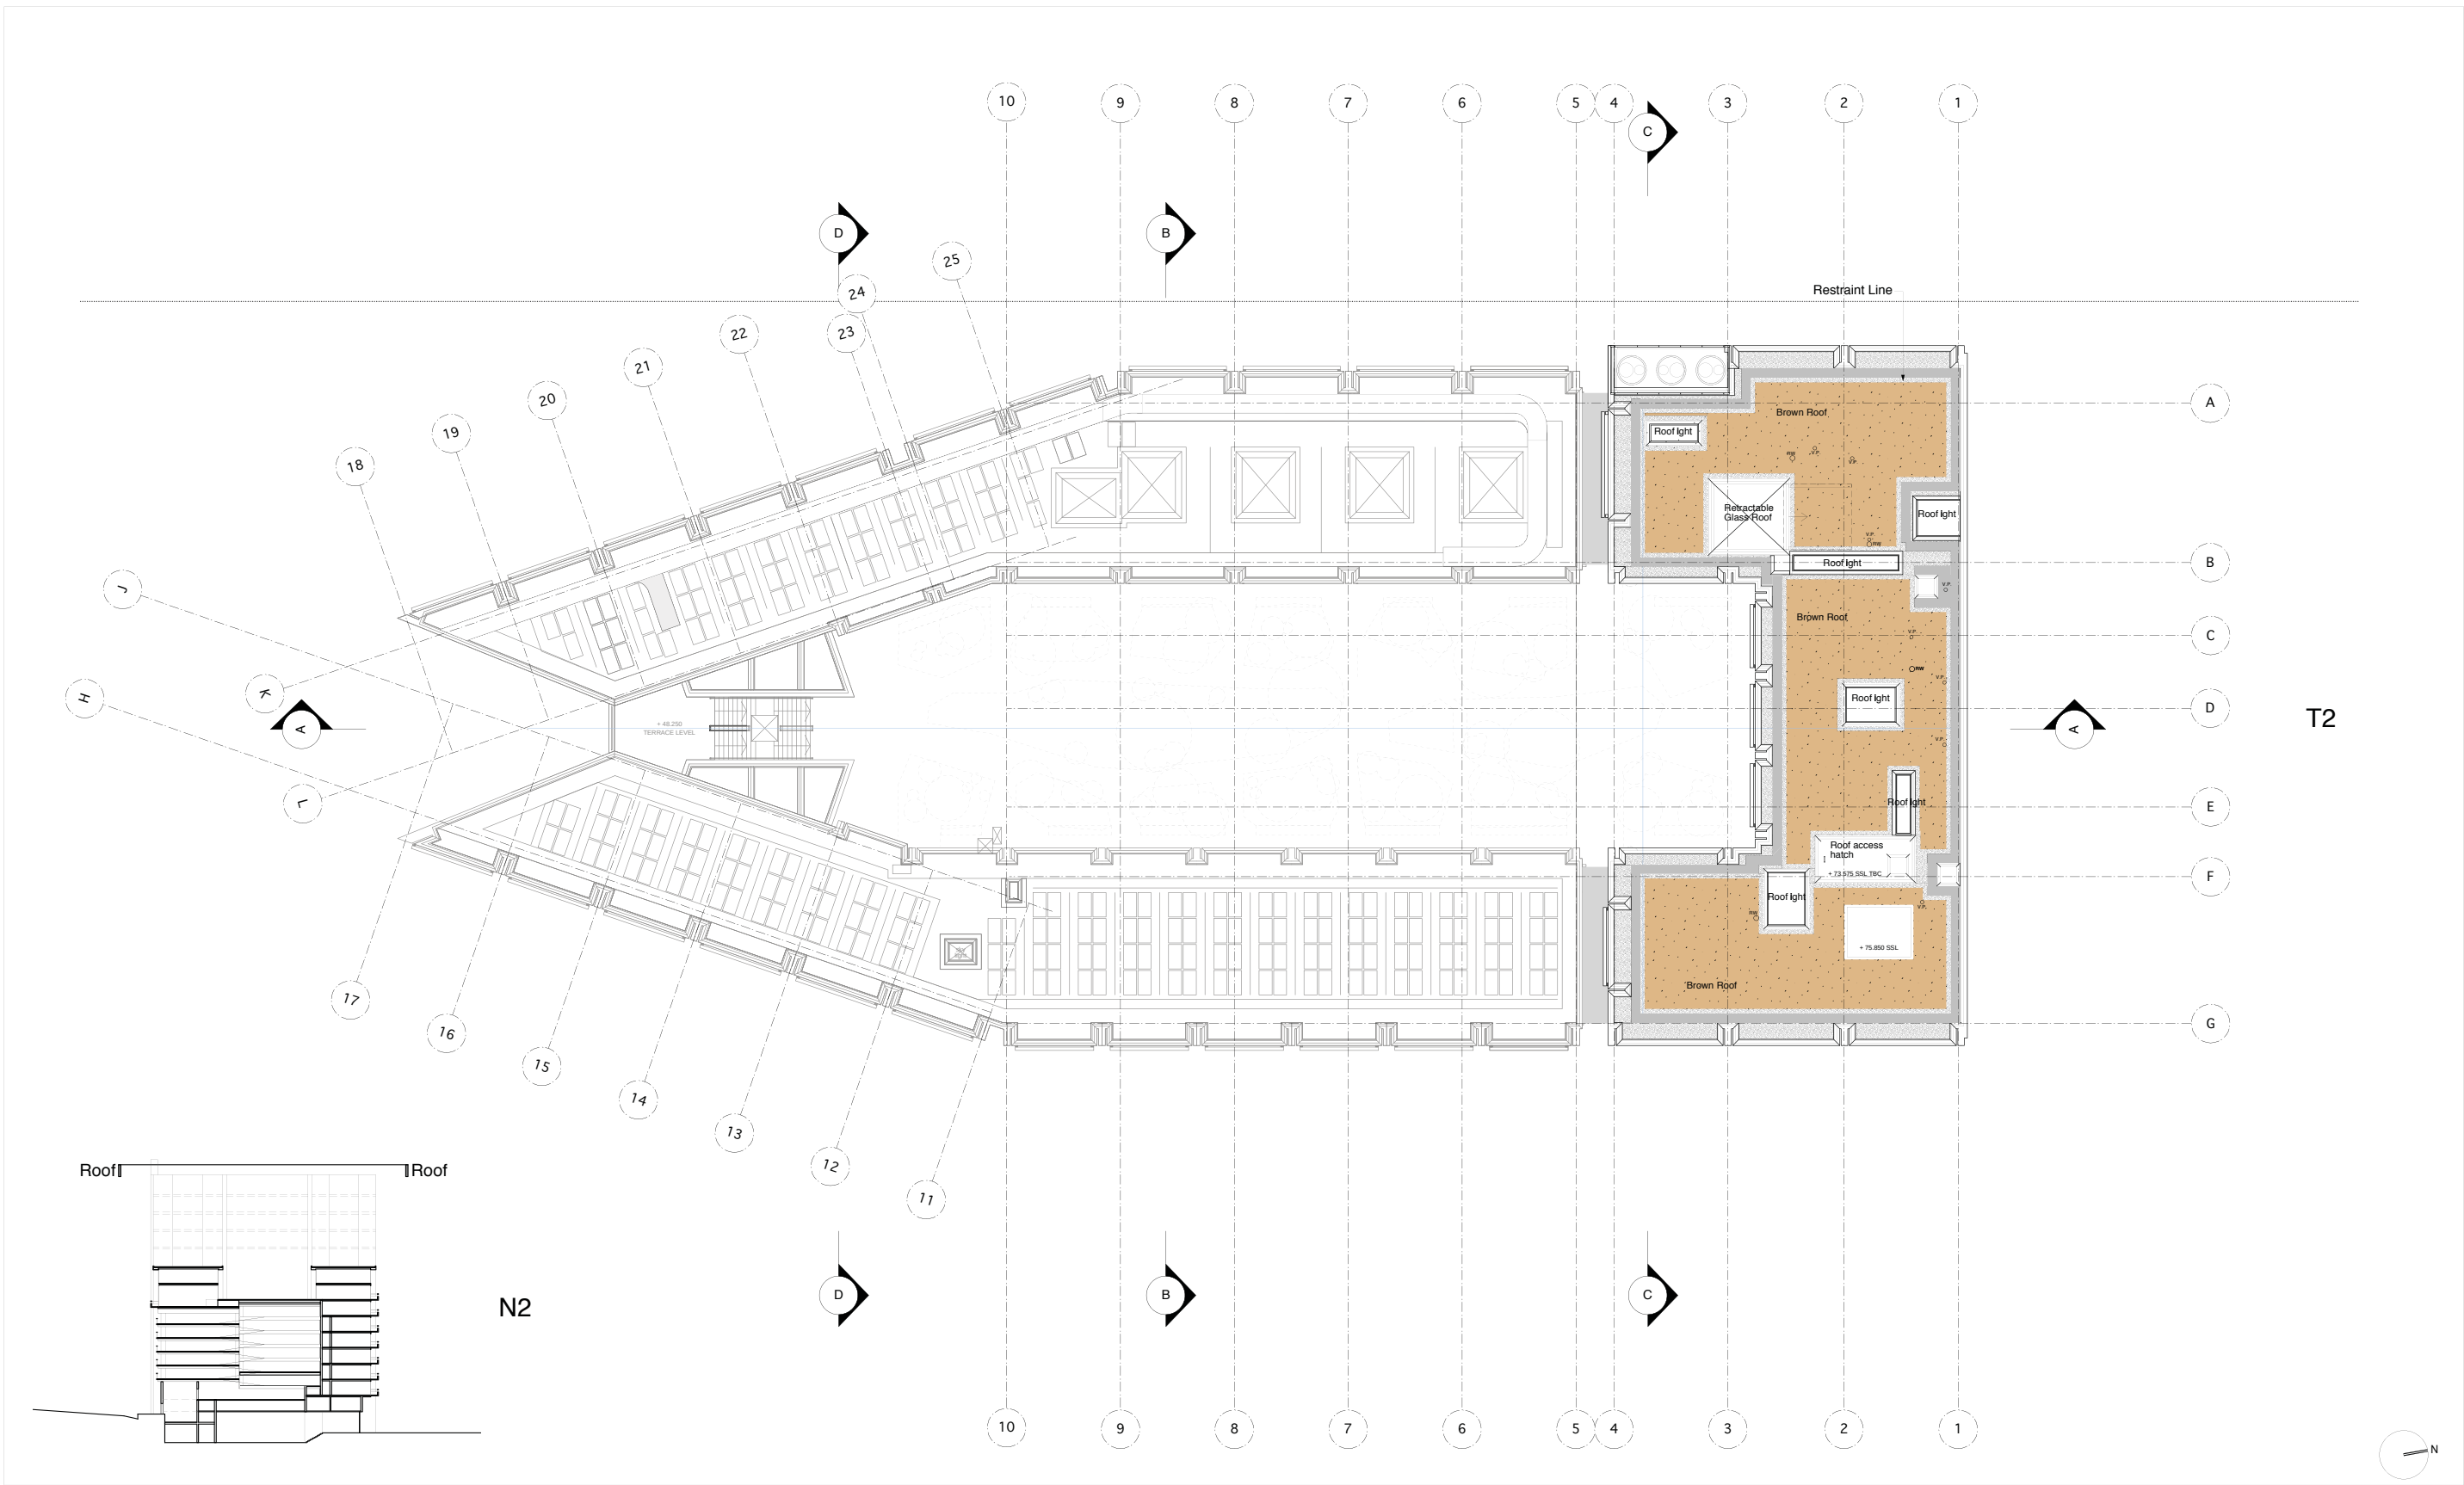

Key			Revision	Date	Description	Notes	Niall McLaughlin Architects		
Commercial Unit	Garden Store	Open Market Resi- 1B/2P	R03	June 14	Planning Submission		JOB:	Building T1	39 - 51 Highgate Road
MUGA	Bicycle Store	Open Market Resi- 2B/4P					CLIENT:	King's Cross Central General Partner Ltd.	London NW5 1RS UK
Plant	Gym/Resi Amenity Space	Open Market Resi- 3B/5P					SCALE:	1:200@A1, 1:400@A3	T: +44 (0) 20 7485 9170
Entrance Lobby	Affordable Rent Resi- 1B/2P	Open Market Resi- 3B/6P					DATE FIRST ISSUED:	06.01.13	F: +44 (0) 20 7485 9171
Shared/Circulation	Affordable Rent Resi- 2B/4P						DRAWING:	Roof	E: info@niallmclaughlin.com
Existing Energy Centre	Affordable Rent Resi- 3B/5P						REFERENCE:	0708-P-018	W: www.niallmclaughlin.com
Refuse Store	Shared Ownership Resi- 1B/2P						REVISION:	R03	
MSCP	Shared Ownership Resi- 2B/4P								
Estate Store	Open Market Resi- Studio/1P						STATUS:	FOR APPROVAL	