


**1** Proposed section AA  
**204** 1:50@ A1 1:100@ A3

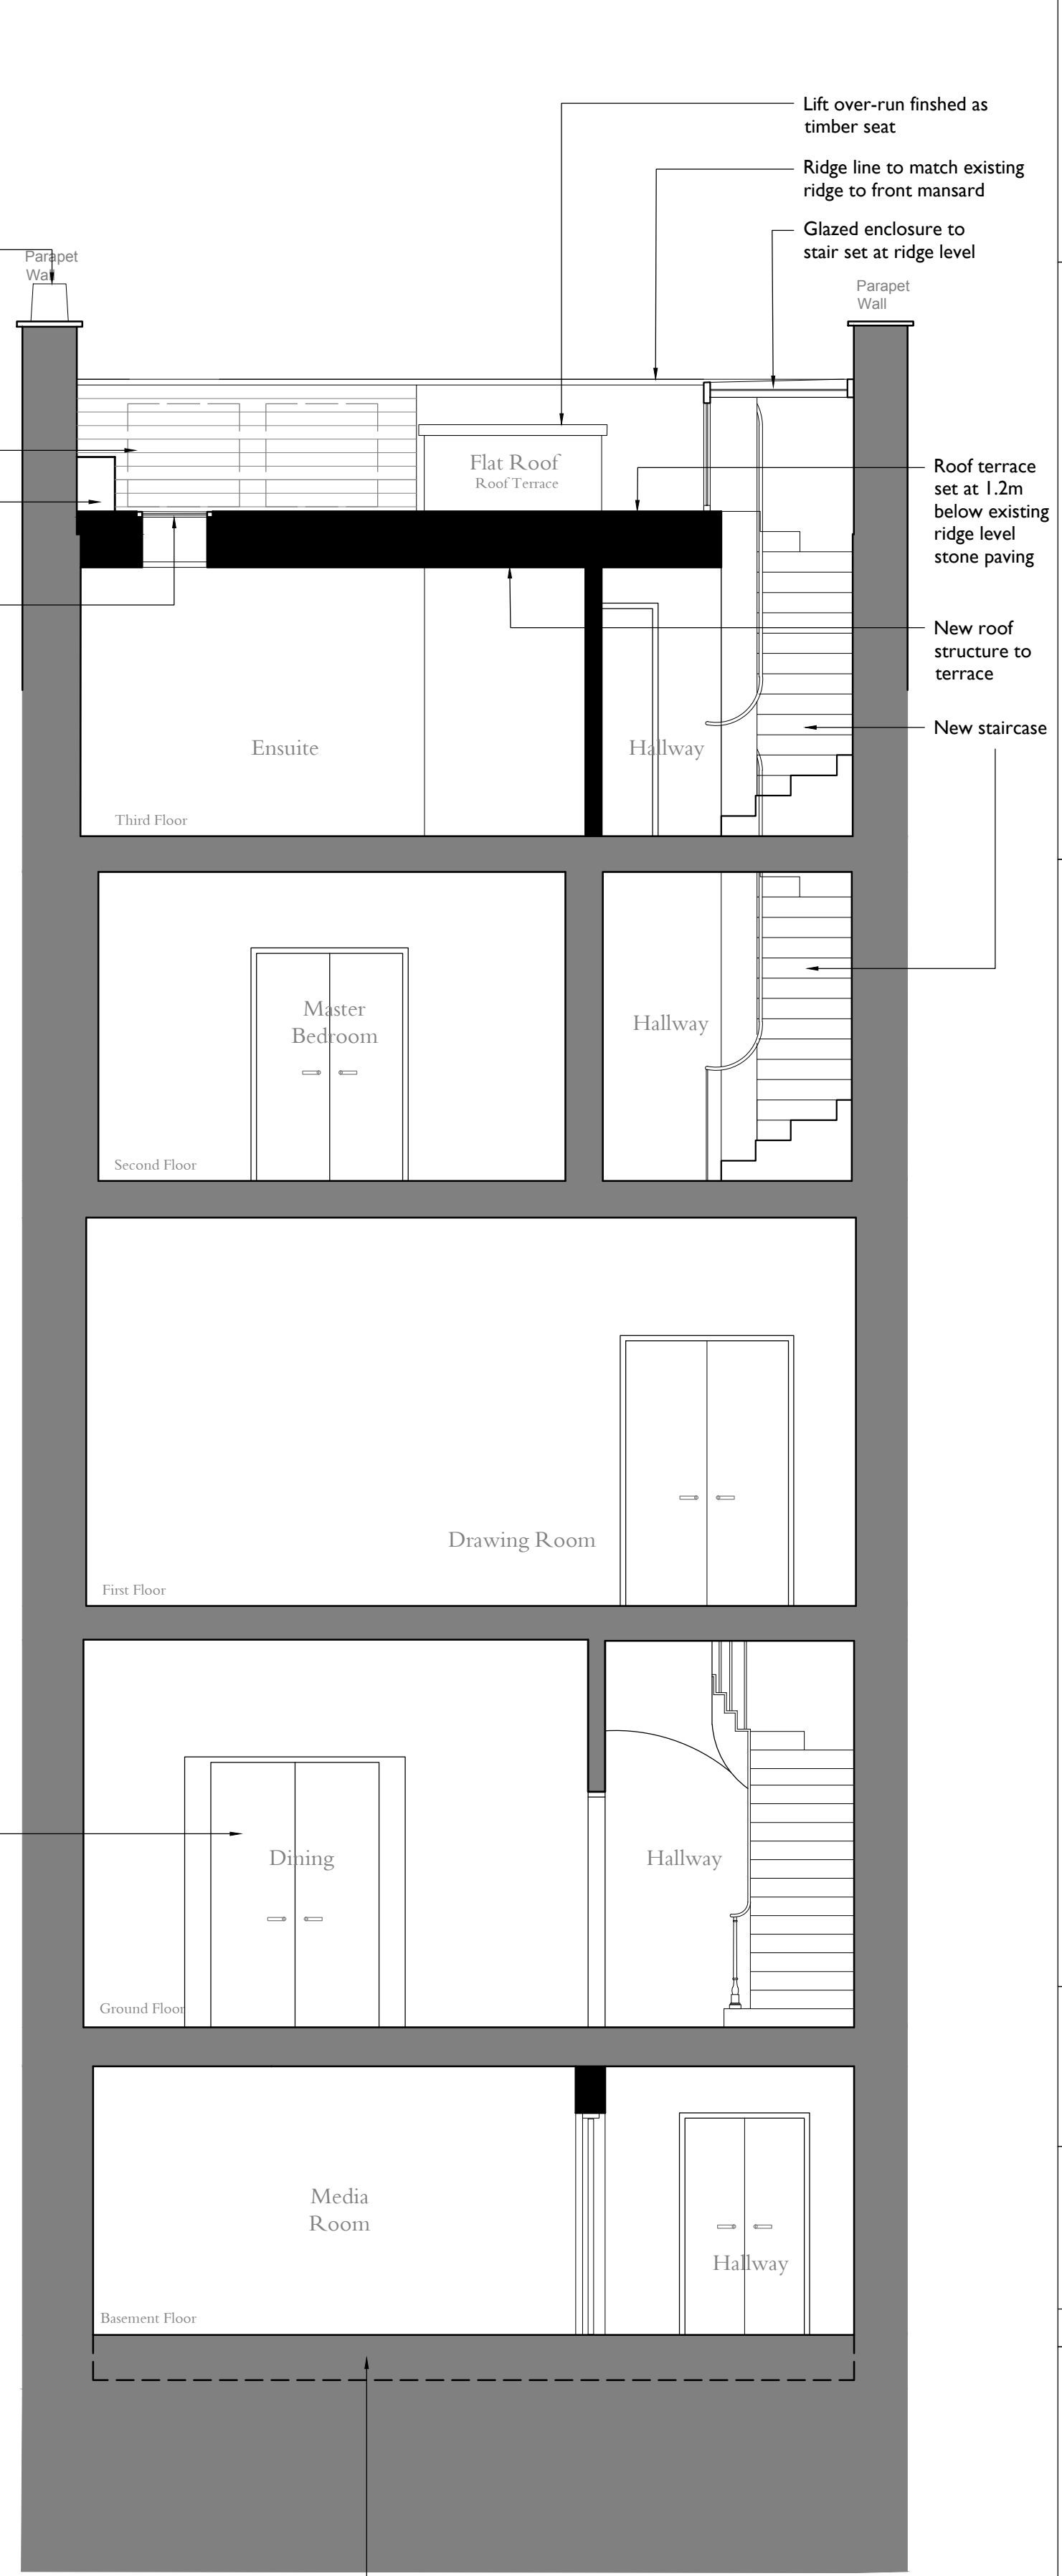


**2** Proposed section BB  
**204** 1:50@ A1 1:100@ A3

**Notes:**  
 Drawings are based on survey data and may not accurately represent what is physically present.  
 Do not scale from this drawing. All dimensions are to be verified on site before proceeding with the work.  
 All dimensions are in millimeters unless noted otherwise.  
 Purcell shall be notified in writing of any discrepancies.

**Key Plan**  
 not to scale

**NOTES:**  
 ■ New building fabric

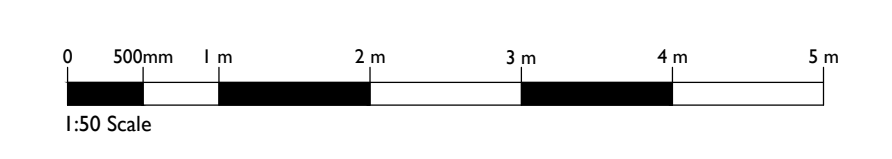

C	23 May 2016	DC	DC	
B	04 Mar 2016	JE	TM	
A	03 Mar 2016	JE	JE	
First Issue	21 Dec 2015	VP	DC	

ISSUE	DATE	DRAWN	CHECKED	DESCRIPTION
CLIENT	The Luxe Group			
PROJECT	28 Chester Terrace			
DRAWING TITLE	Proposed Section AA and BB			
SIZE & SCALE	A1L 1:50@ A1 1:100@ A3			
DRAWING STATUS	ISSUED FOR PLANNING			

JOB NUMBER	236868
DRAWING NO.	204
REVISION	C

