



I
210 **Section AA**
1:50@ A1 1:100@ A3

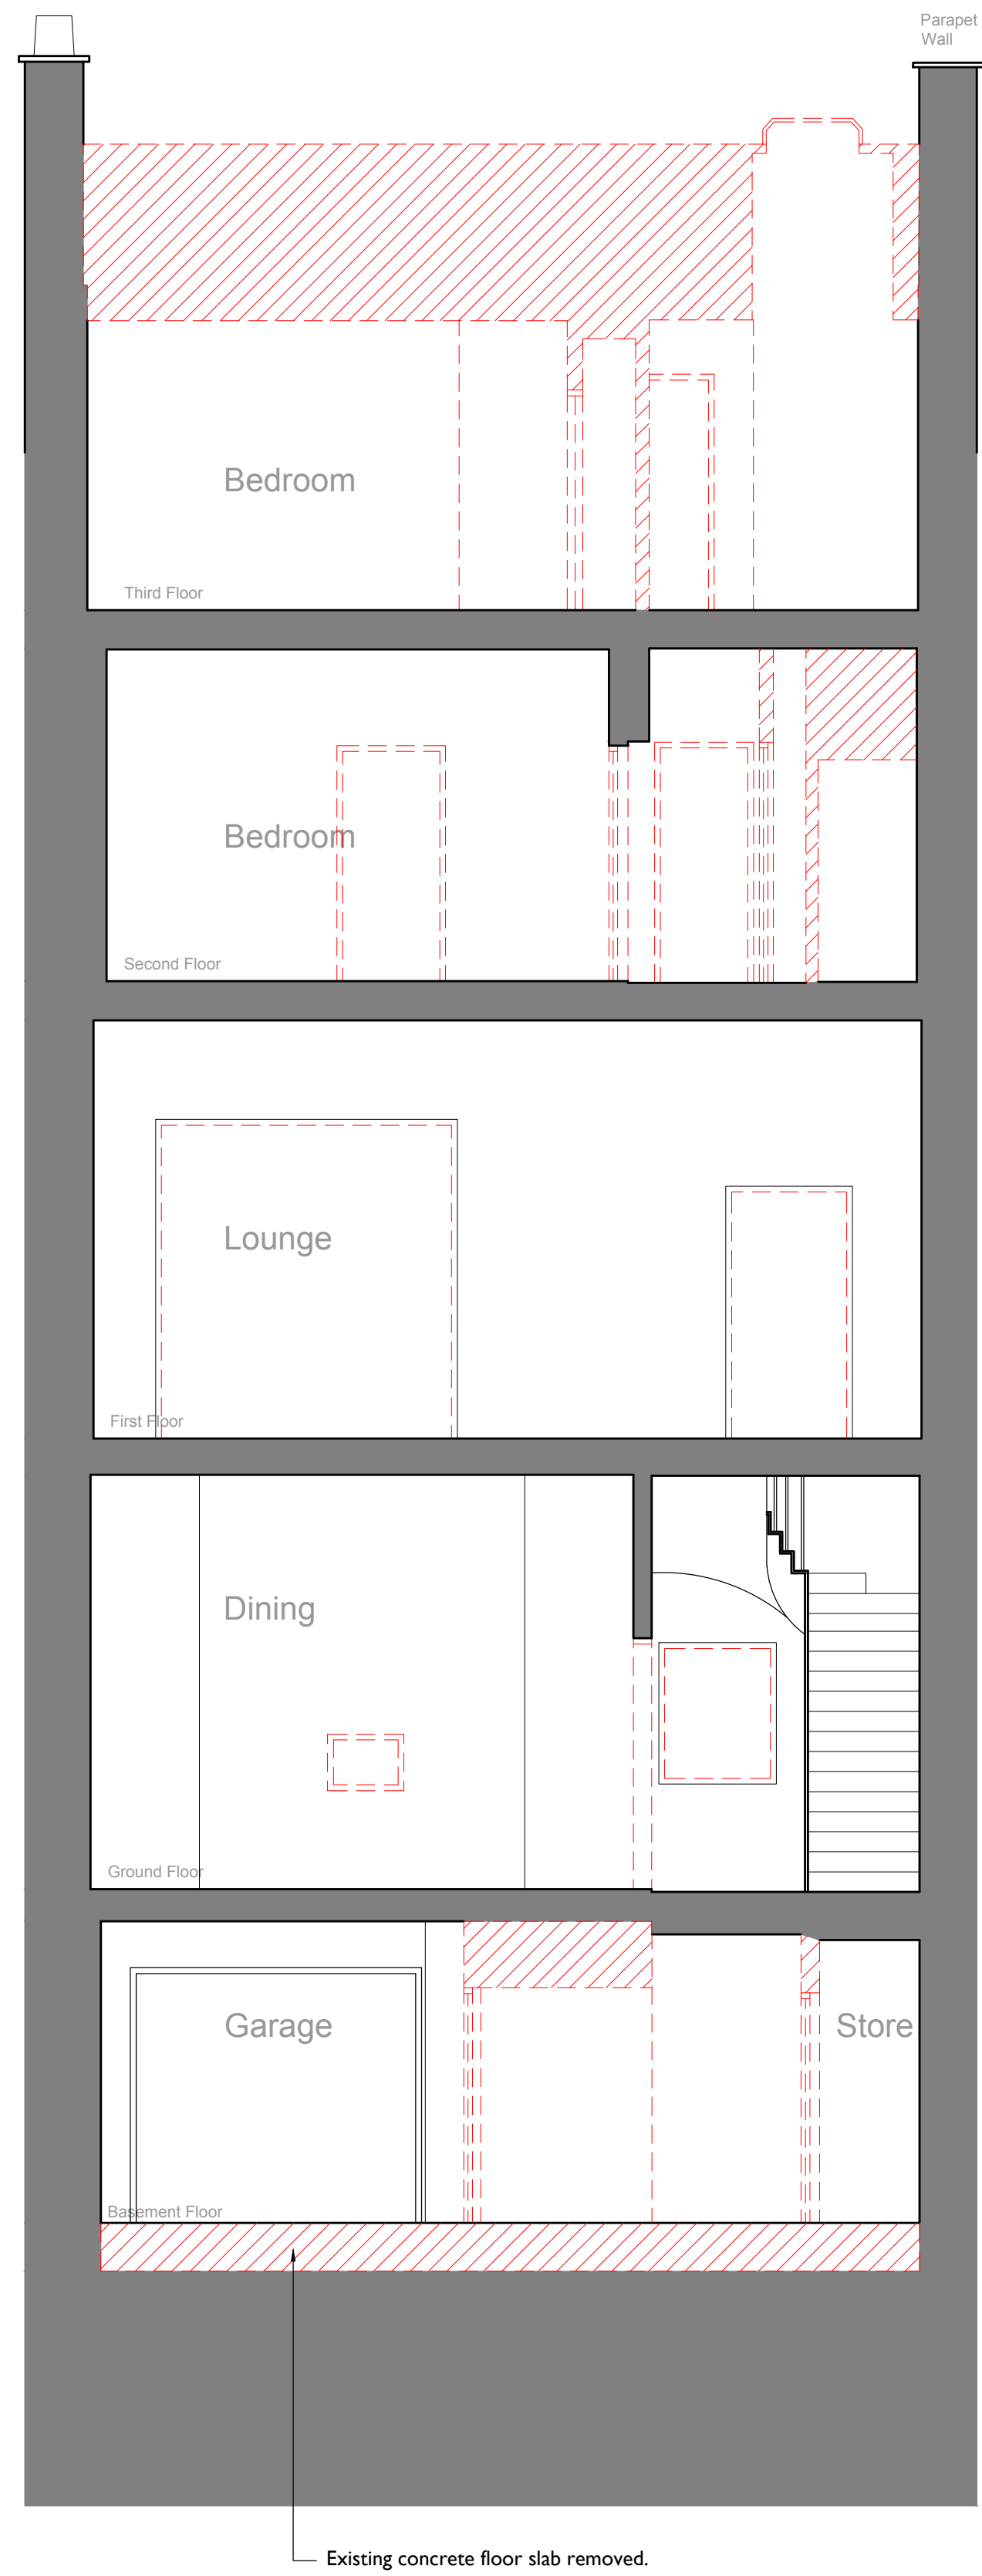

I
210 **Section BB**
1:50@ A1 1:100@ A3

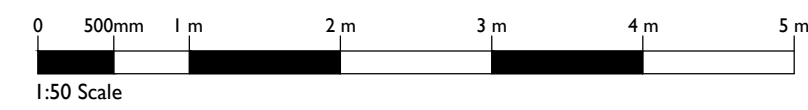

Notes:

Drawings are based on survey data and may not accurately represent what is physically present.

Do not scale from this drawing. All dimensions are to be verified on site before proceeding with the work.

All dimensions are in millimeters unless noted otherwise.


Purcell shall be notified in writing of any discrepancies.

Key Plan
not to scale

B	23 May 2016	DC	DC
A	03 Mar 2016	JE	JE
First Issue 03 Mar 2016		VP	DC

ISSUE	DATE	DRAWN	CHECKED	DESCRIPTION
-------	------	-------	---------	-------------

CLIENT	The Luxe Group			
PROJECT	28 Chester Terrace			
DRAWING TITLE	Section AA demolitions and alterations			
SIZE & SCALE	A1L 1:50@ A1 1:100@ A3			
DRAWING STATUS	ISSUED FOR PLANNING			

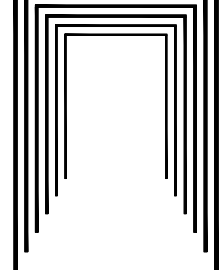JOB NUMBER	236868	 PURCELL
DRAWING NO.	210	
REVISION	B	