


NOTES:



Key:

Existing & Proposed - Elevation - Side

Existing:

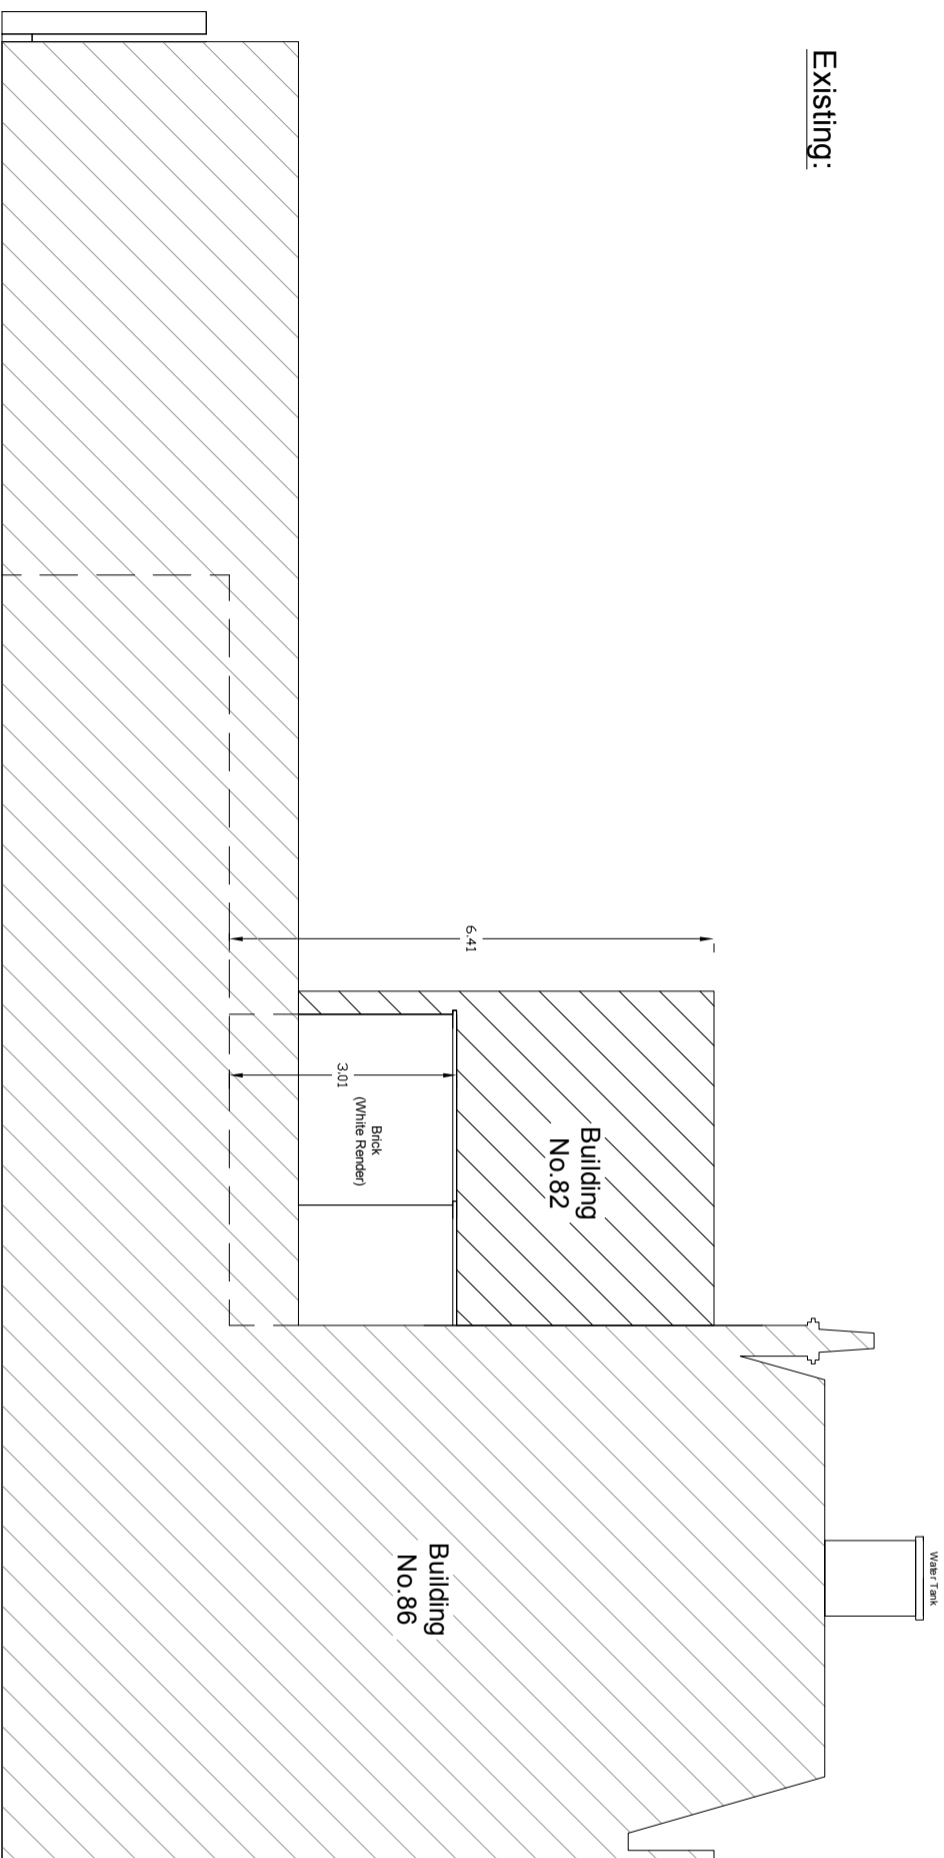

Proposed:

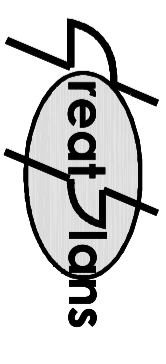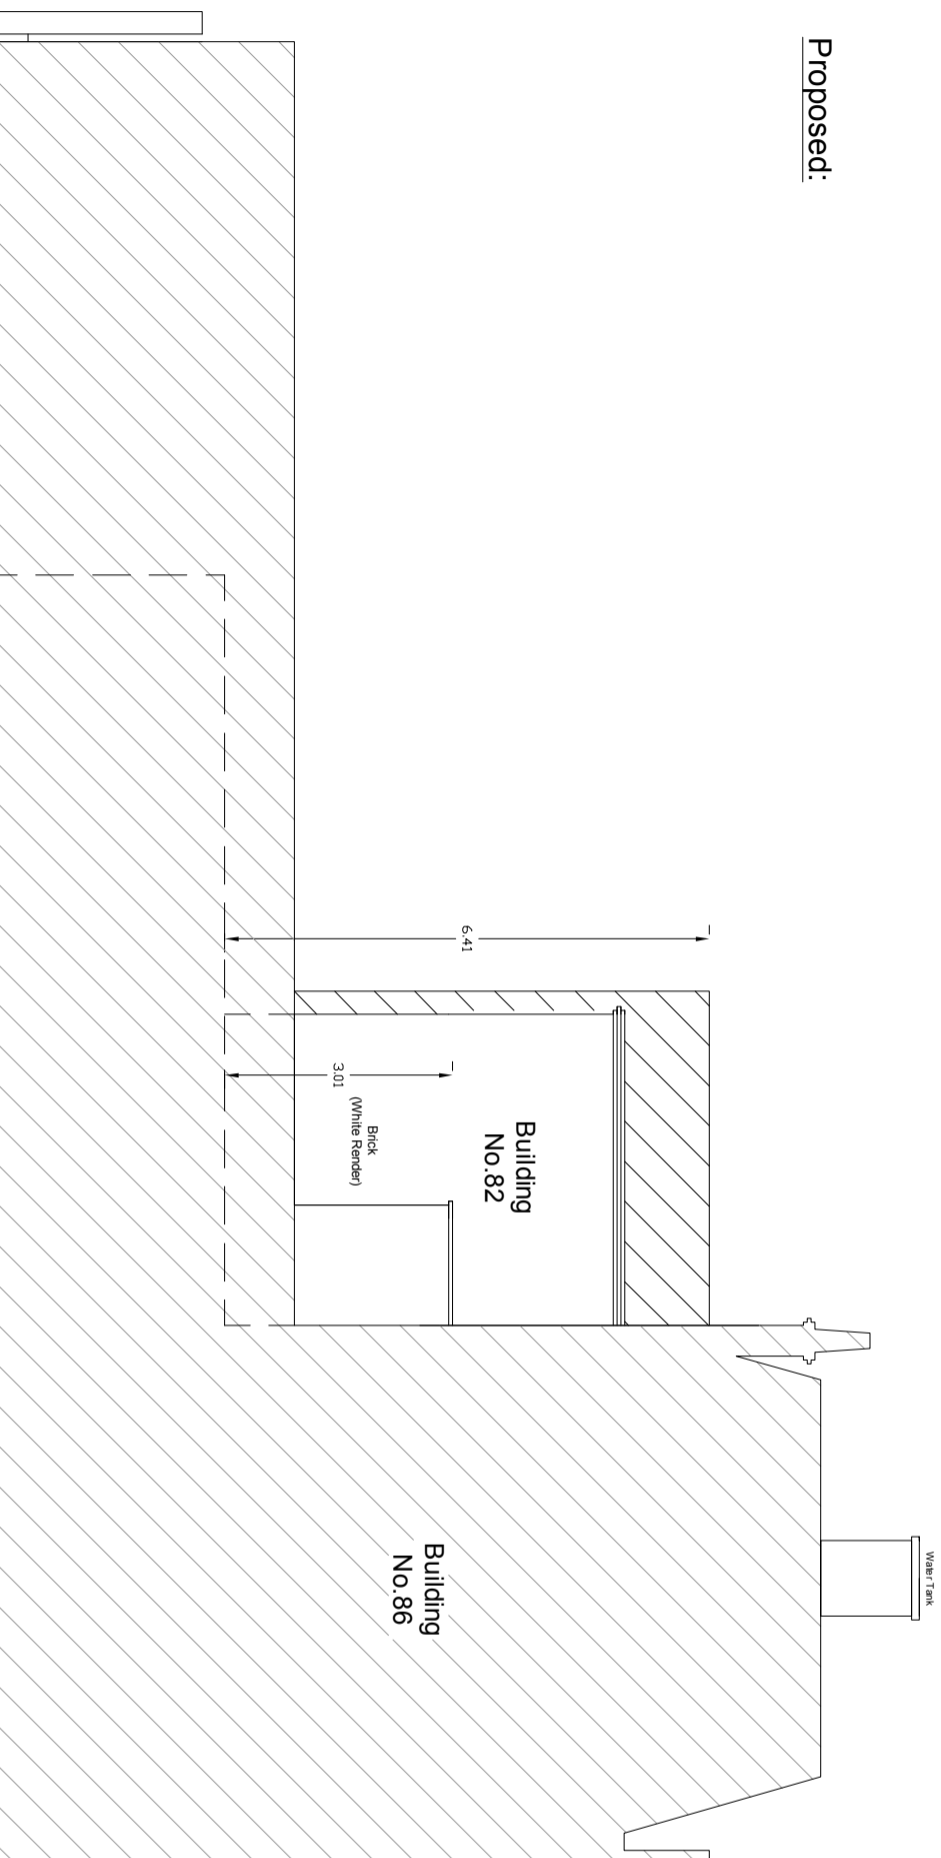


Contacts:
Tel: 07976 928 789
E-Mail: joel.gray@greatplans.co.uk

Client:
Leo Kaufman
100 Princes Park Avenue
London NW11 0JX

Location:
84 Parkway
London NW1

Scale: 1:100 @ A3

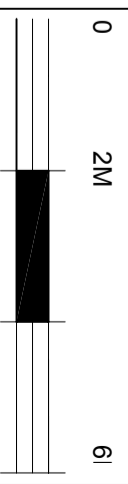

Date: 18-04-16
Drawn By: Joel Gray

Drg No: 06