



Existing:

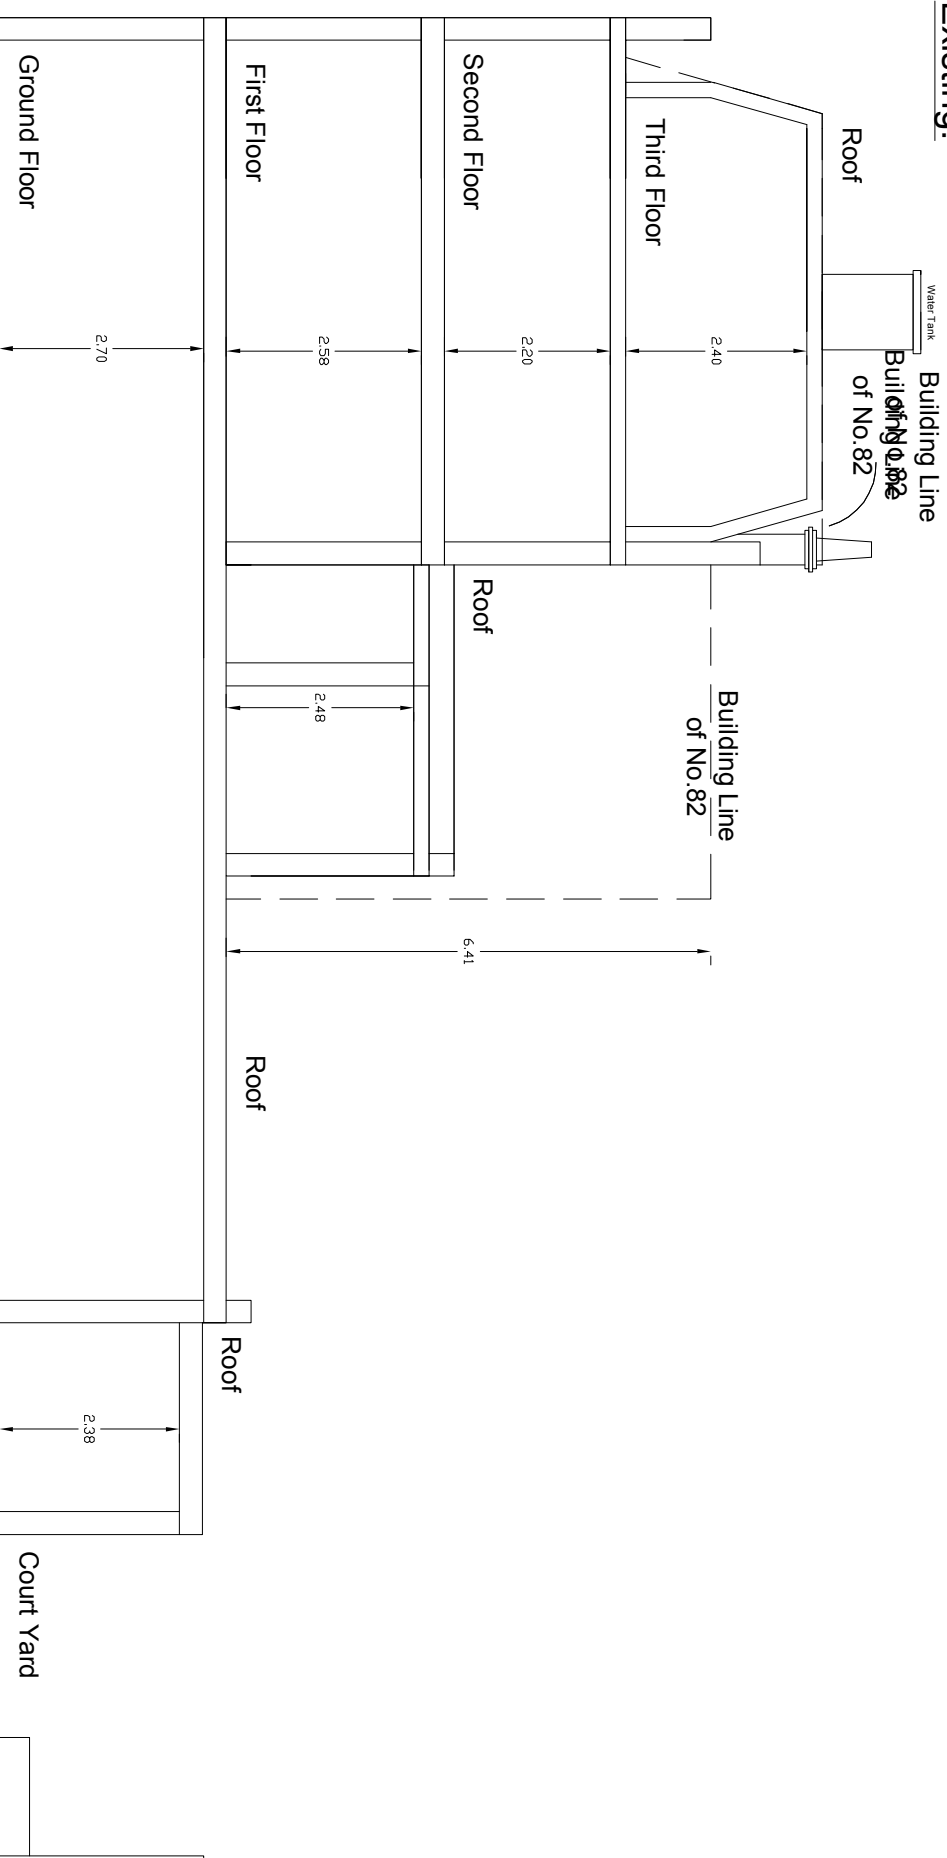


Proposed:

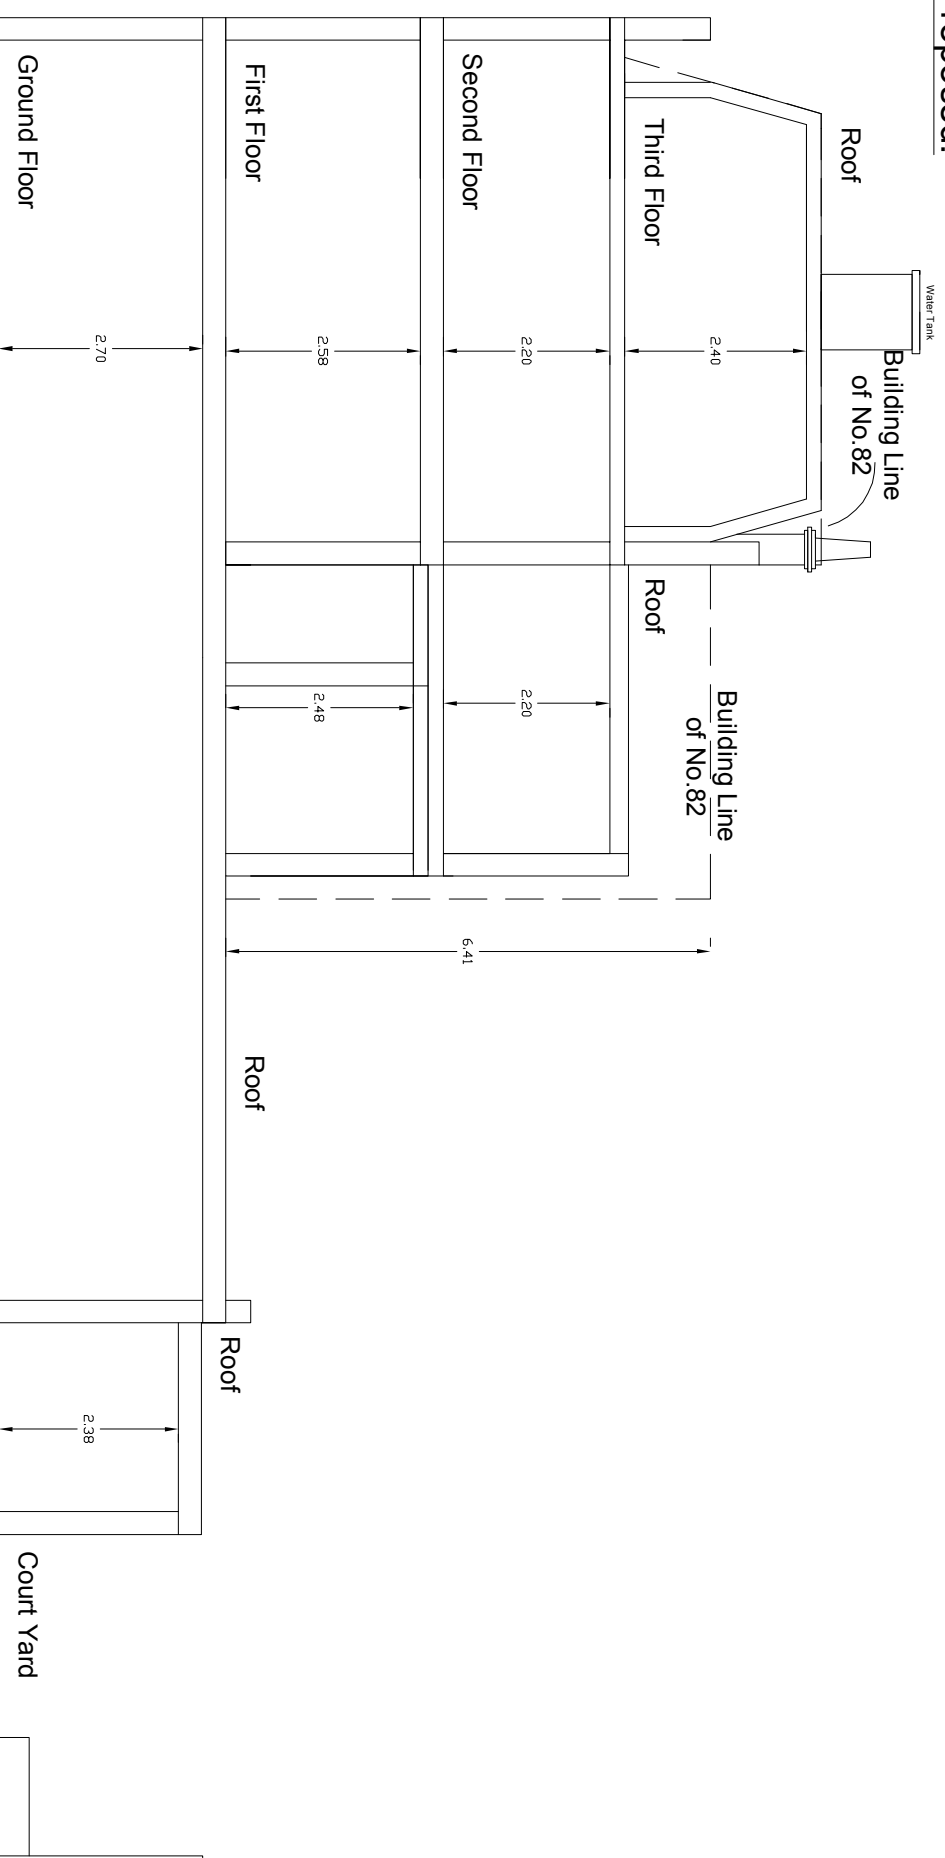

NOTES:

Key:

Existing & Proposed - Cross Section - Side

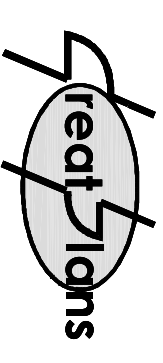

Contacts:
Tel: 07976 928 789
E-Mail: joel.gray@greatplans.co.uk

Client:

Leo Kaufman
100
Princes Park Avenue
London
NW11 0JX

Location:

84 Parkway
London
NW1

Scale: 1:100 @ A3

0 2M 6I



Date: Drawn By:

18-04-16 Joel Gray

Drg No: 03