

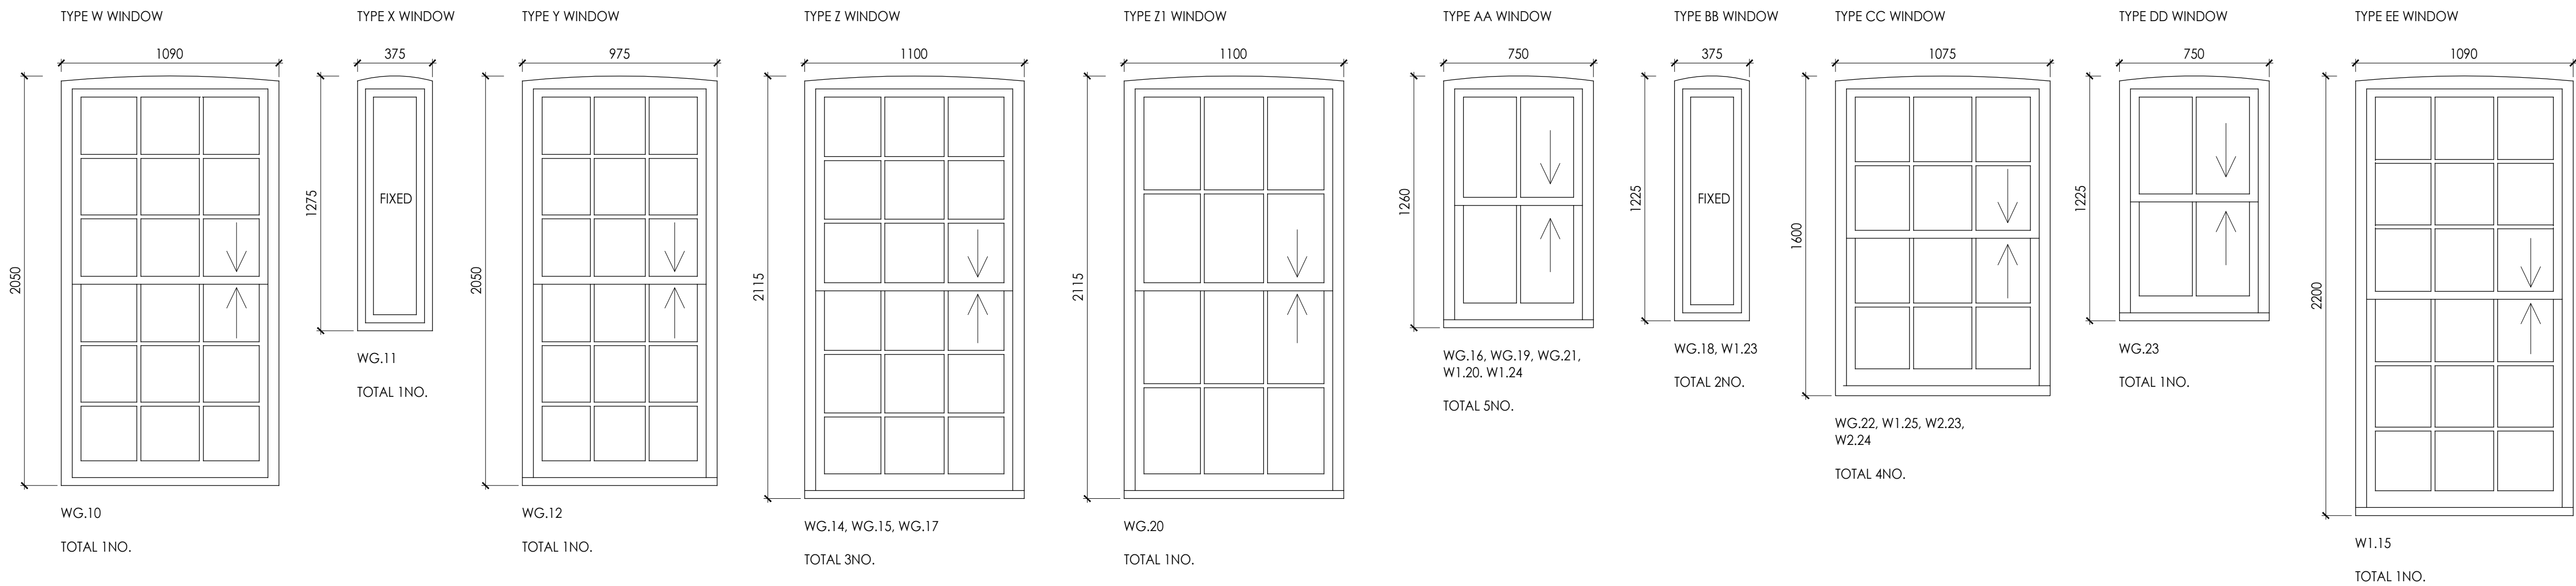


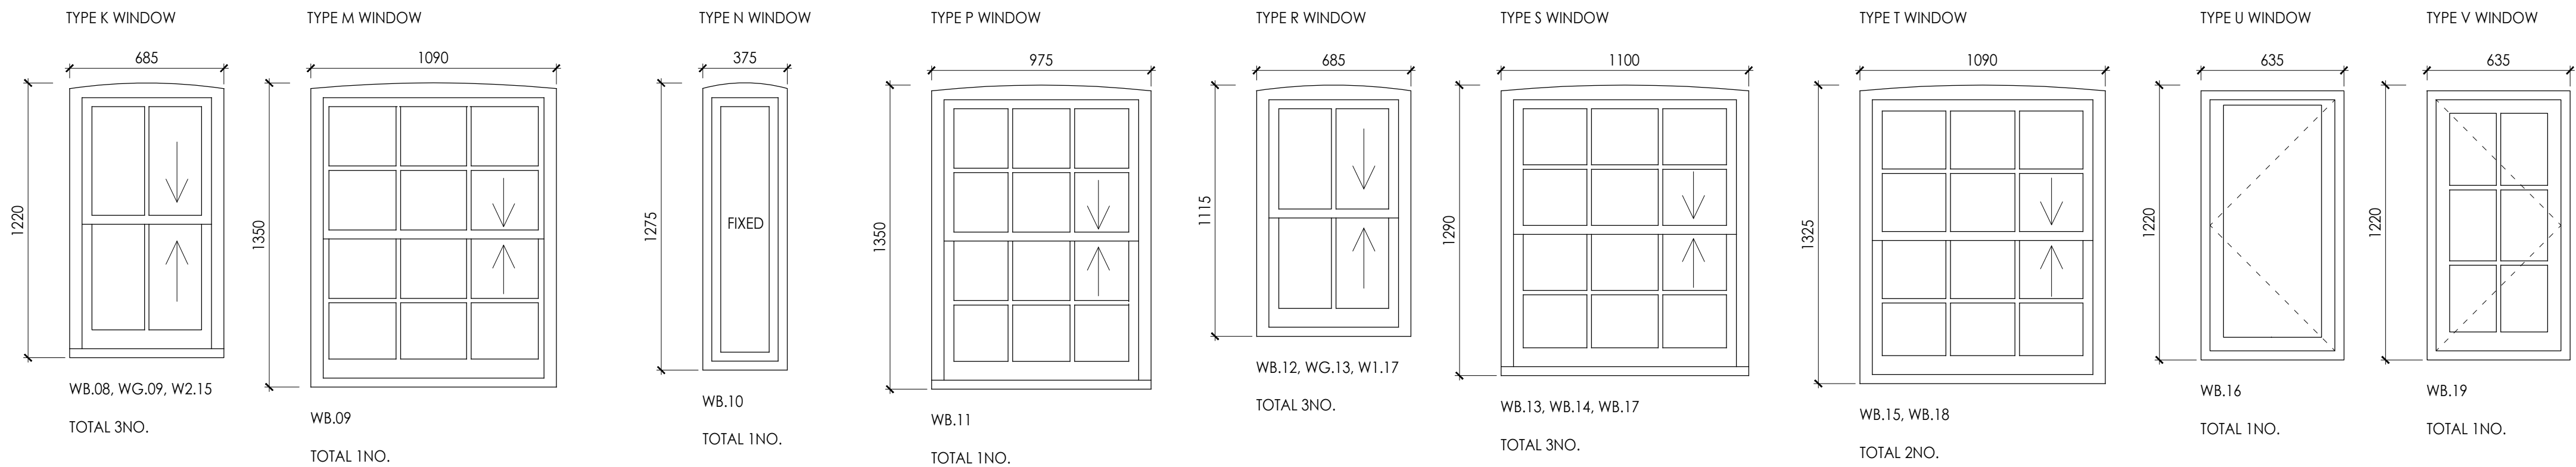

DO NOT SCALE FOR CONSTRUCTION

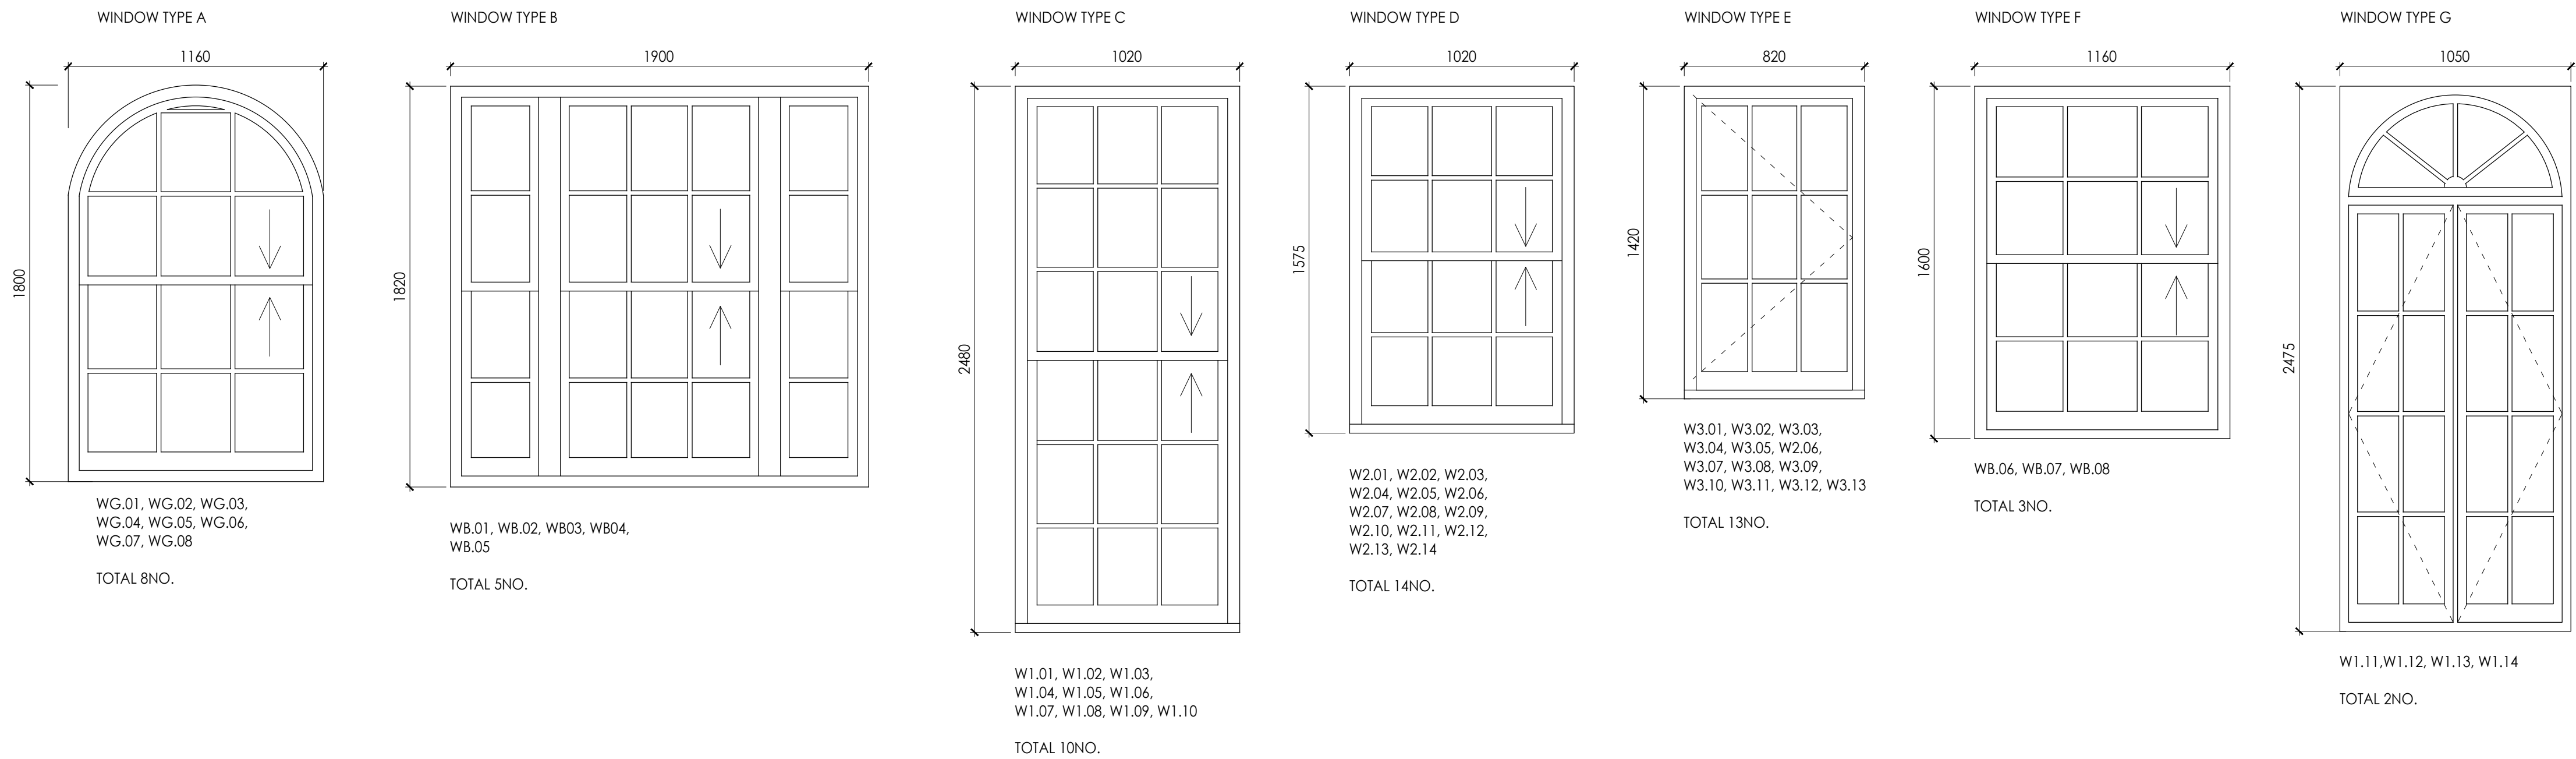

STUDIOS 1 & 2
OLD KINGS HEAD COURT
11 HIGH STREET
DORKING
SURREY RH4 1AR

T 01306 887070
F 01306 876716
admin@bpg.co.uk
www.bpg.co.uk

BUILDING SURVEYING
ARCHITECTURE
PROJECT MANAGEMENT
QUANTITY SURVEYING

PROJECT
129, 131,133,135,137 & 139 ST
PANCRAS WAY, LONDON, NW1
0SY

CLIENT
ORIGIN HOUSING GROUP

DATE
MAY 2016

DRAWN
TM
CHECKED
CM

SCALE
1:20 @ A1
FOR
PLANNING

TITLE
129, 131, 133, 135, 137 & 139 ST
PANCRAS WAY PROPOSED
WINDOW SCHEDULE

DRAWING NO.
3823/PL09

REV
*