


PROPOSED WINDOW SCHEDULE
SCALE 1:20 @ A1

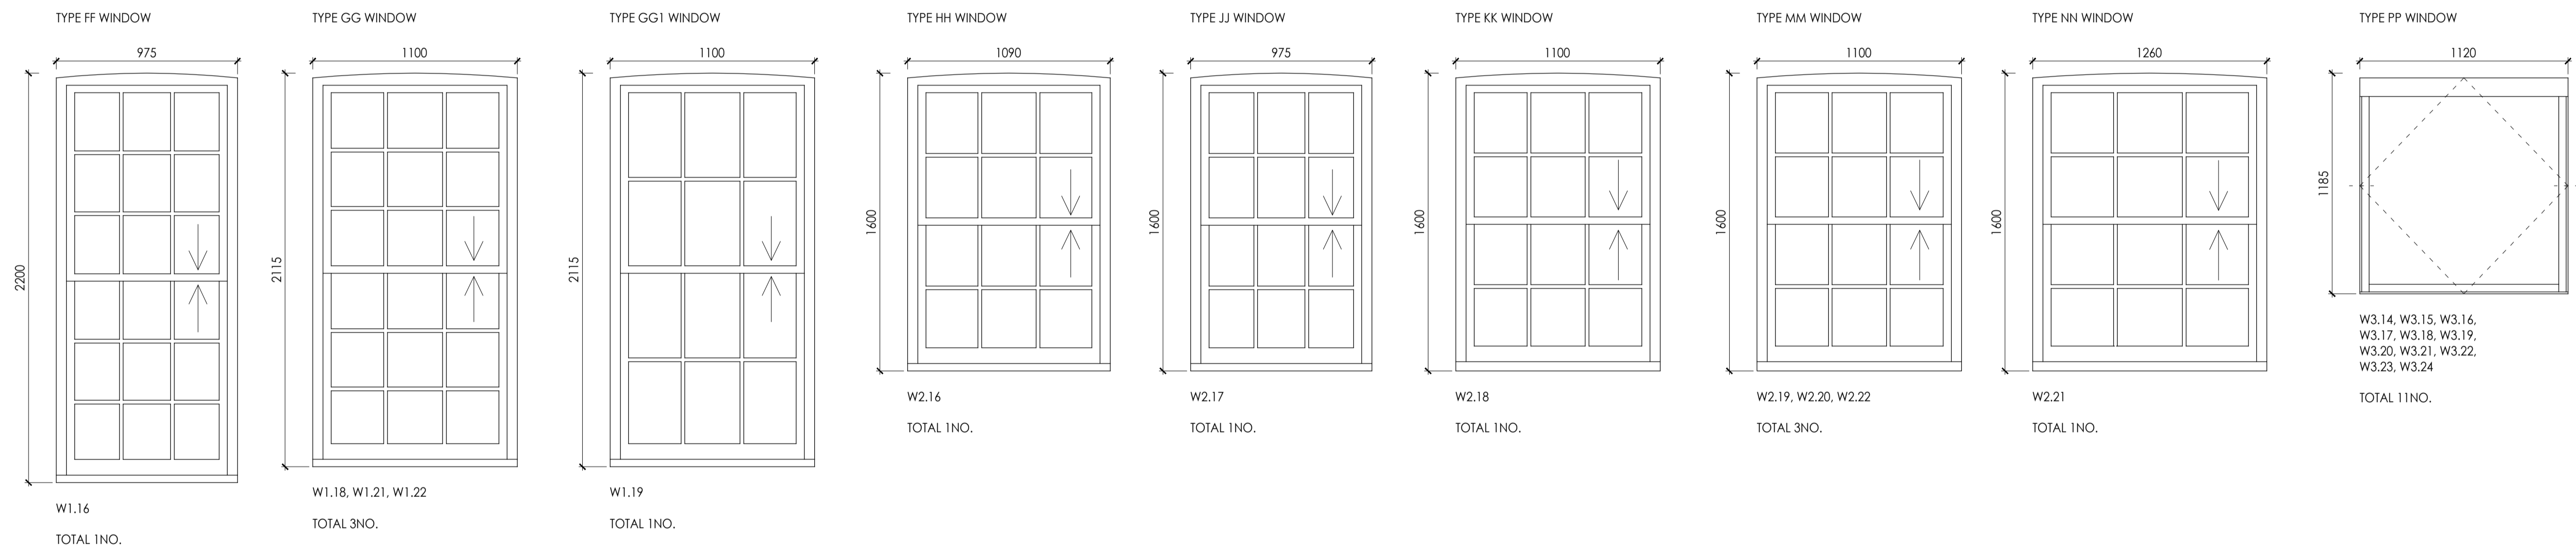

SCALE 1:20 @ A1

Amendments

•

DO NOT SCALE FOR CONSTRUCTION

brodie plant goddard
ARCHITECTS+SURVEYORS
STUDIOS 1 & 2
OLD KINGS HEAD COURT
11 HIGH STREET
DORKING
SURREY RH4 1AR
T 01306 887070
F 01306 876716
admin@bpg.co.uk
www.bpg.co.uk

BUILDING SURVEYING
ARCHITECTURE
PROJECT MANAGEMENT
QUANTITY SURVEYING

PROJECT
129, 131, 133, 135, 137 & 139 ST
PANCRAS WAY, LONDON, NW1
0SY

CLIENT
ORIGIN HOUSING GROUP

DATE
MAY 2016

DRAWN TM **CHECKED** CM

SCALE 1:20 @ A1 **FOR** PLANNING

TITLE
129, 131, 133, 135, 137 & 139 ST
PANCRAS WAY PROPOSED WINDOW
SCHEDULE CONTINUED.

DRAWING NO. 3823/PL10 **REV** *