




EXISTING WINDOW ELEVATION

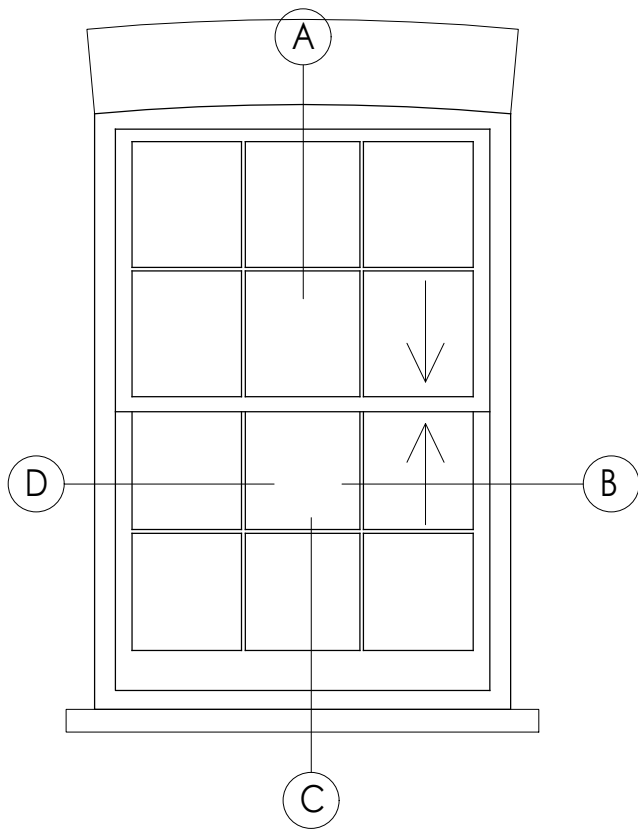


SCALE 1:20 @ A1

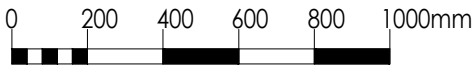


EXISTING DETAILS

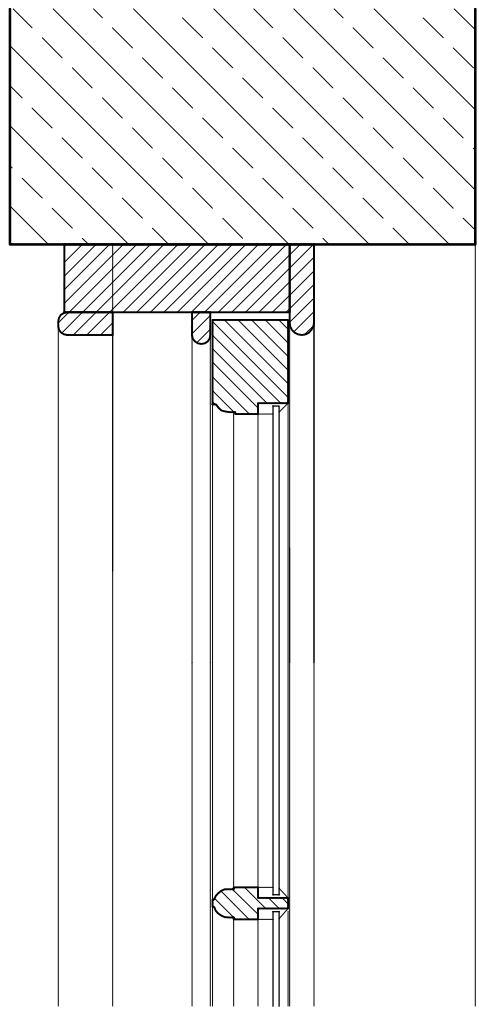


DETAIL A

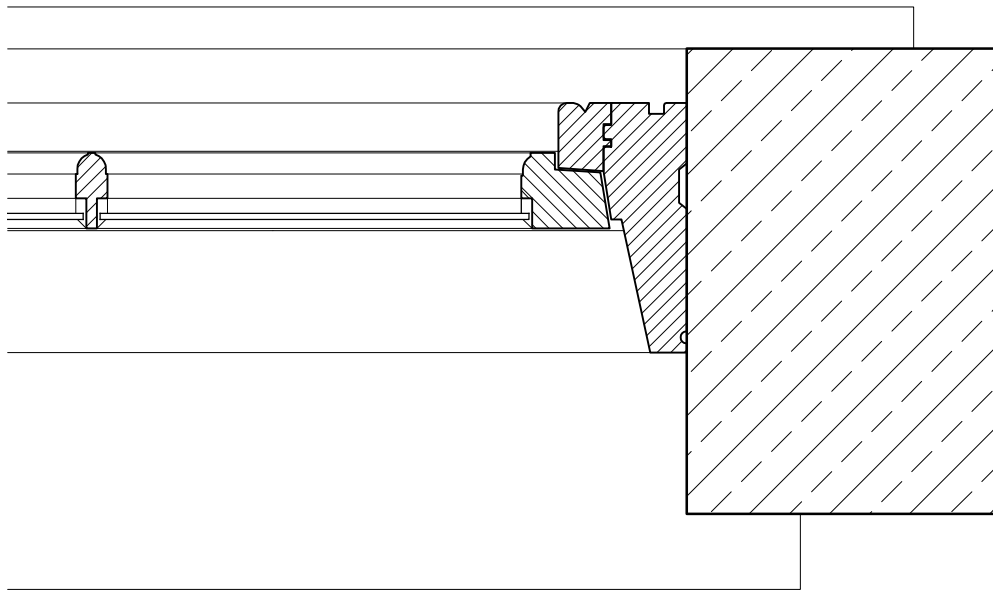

DETAIL B

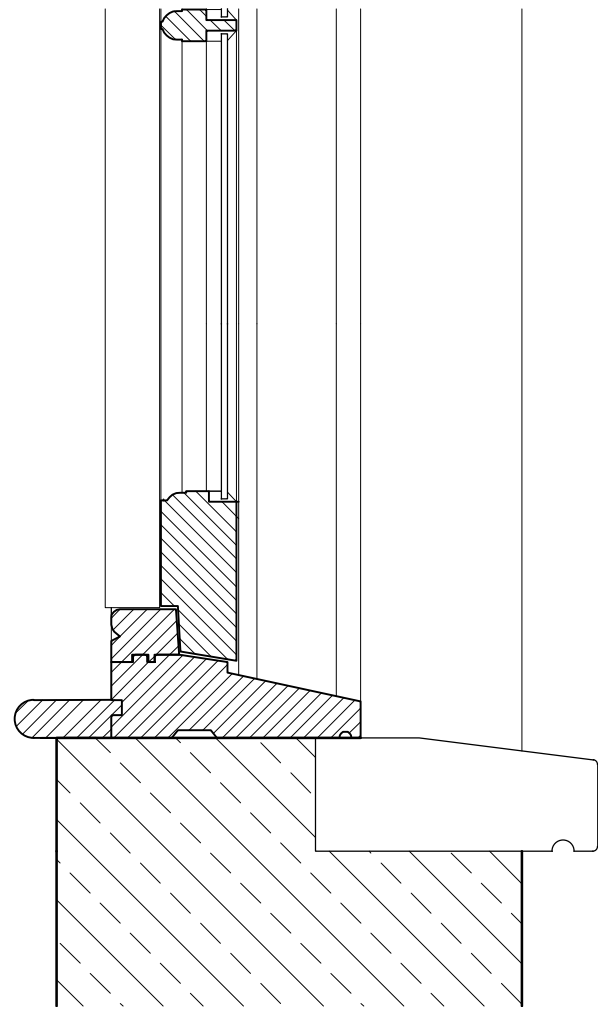

DETAIL C

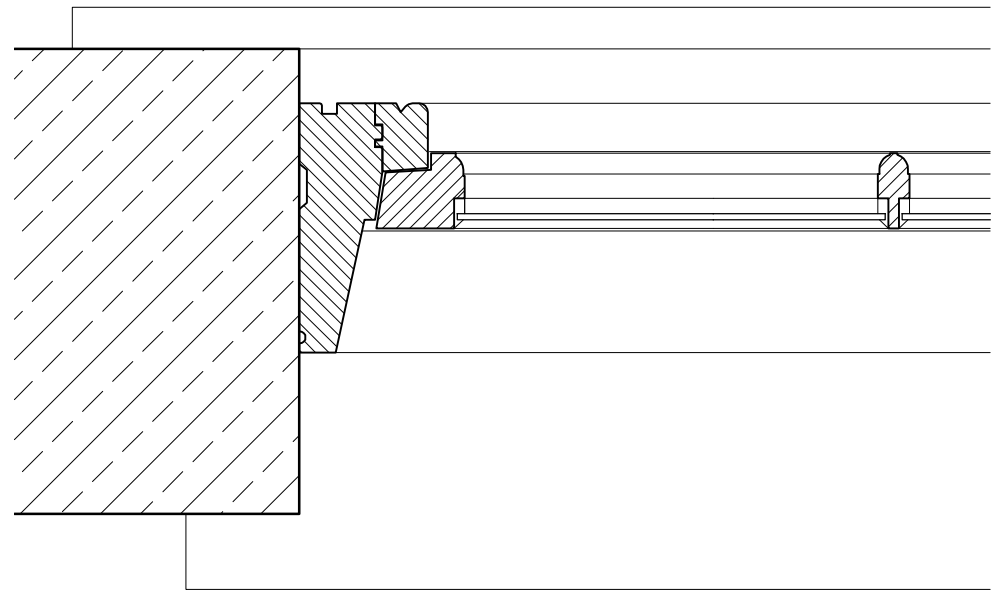

DETAIL D


SCALE 1:5 @ A1



Amendments

•


PROPOSED WINDOW ELEVATION

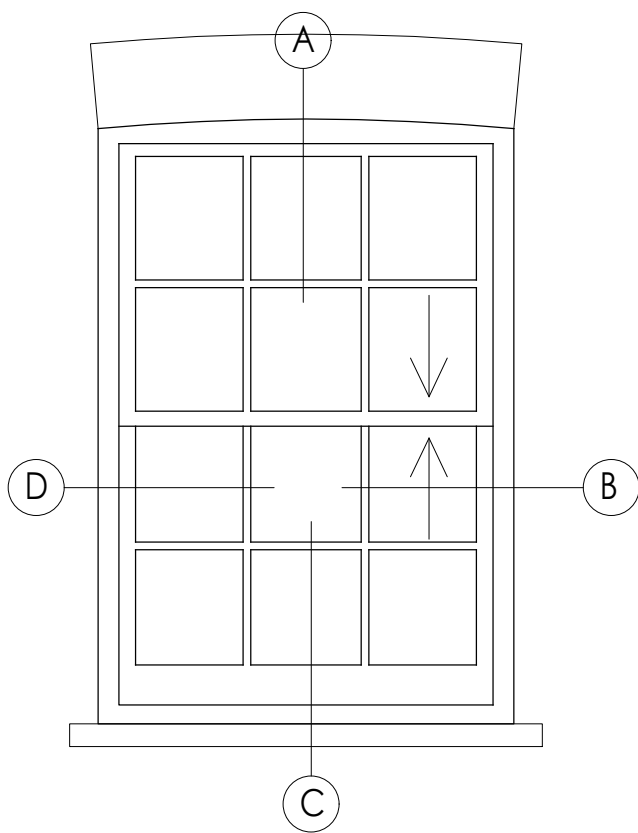


SCALE 1:20 @ A1




PROPOSED DETAILS

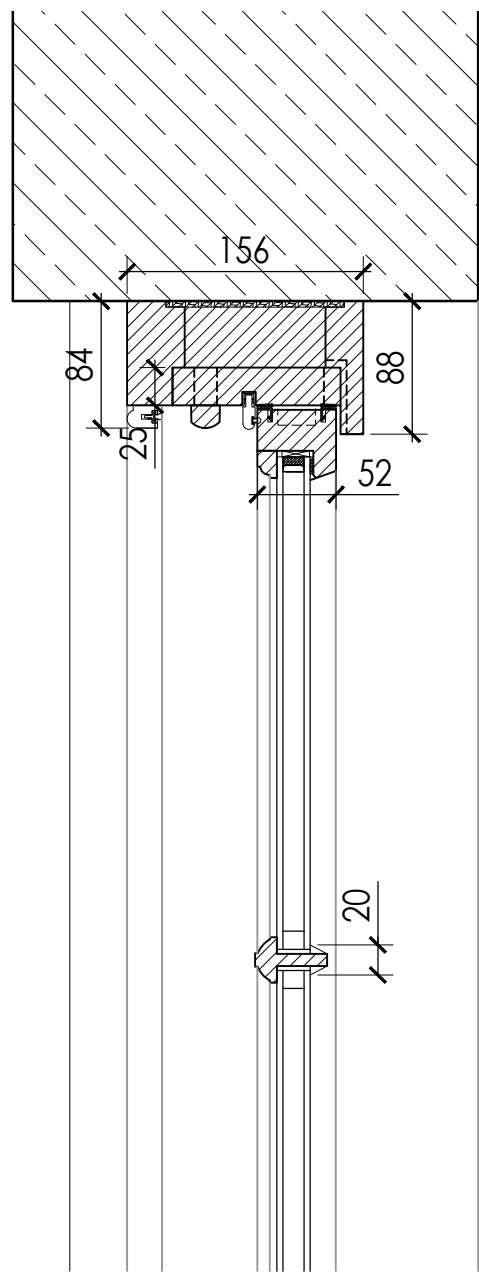


DETAIL A

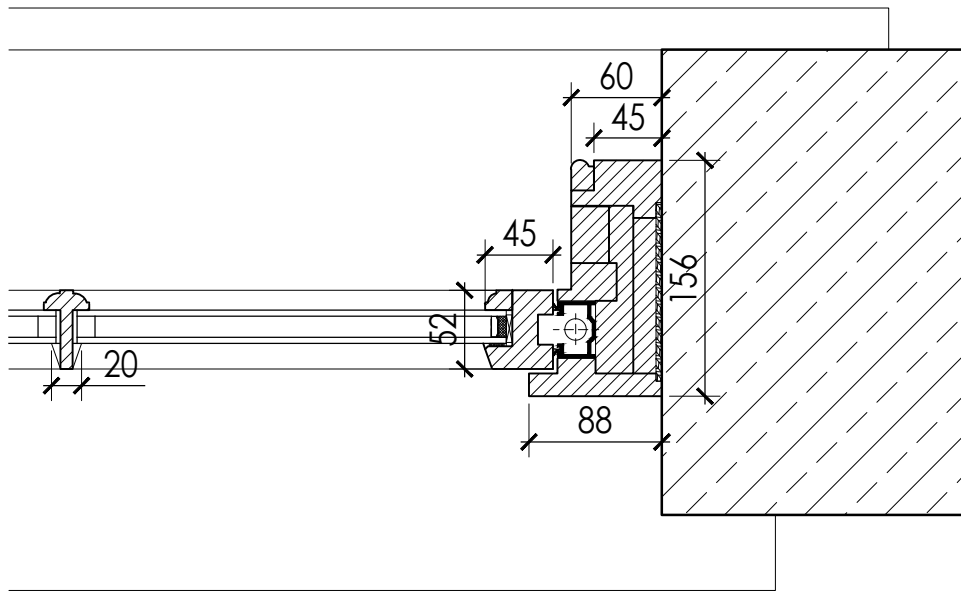

DETAIL B

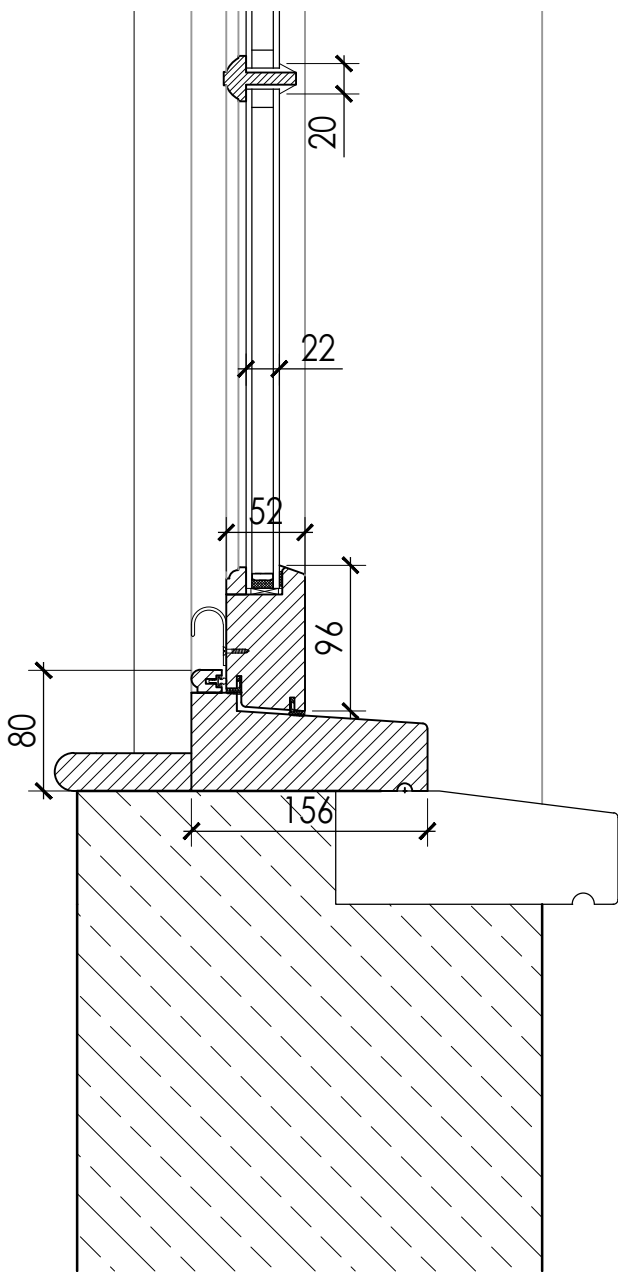


DETAIL C

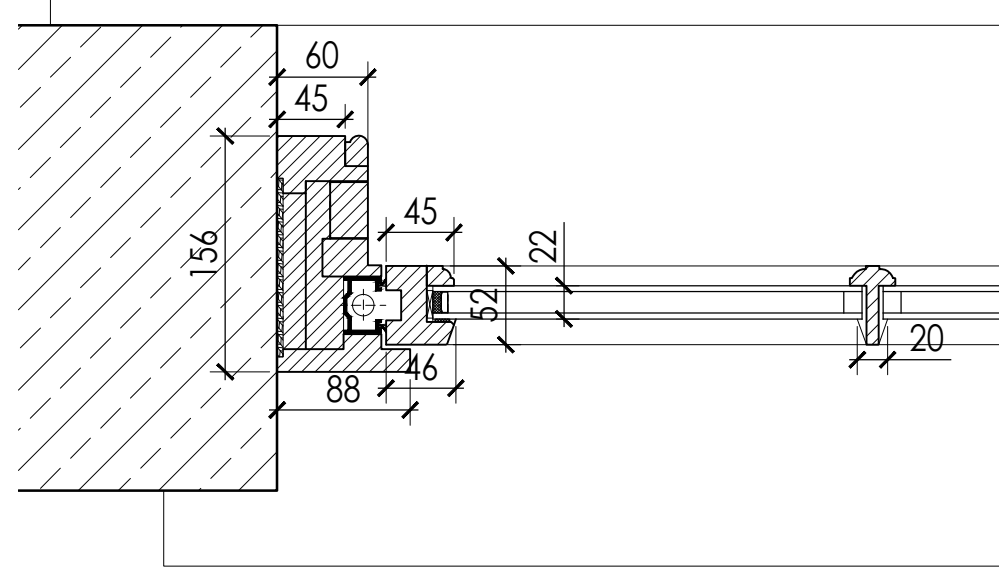

DETAIL D

SCALE 1:5 @ A1

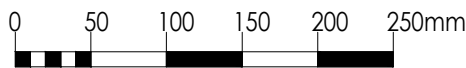

DO NOT SCALE FOR CONSTRUCTION



STUDIOS 1 & 2
OLD KINGS HEAD COURT
11 HIGH STREET
DORKING
SURREY RH4 1AR
T 01306 887070
F 01306 876716
admin@bpg.co.uk
www.bpg.co.uk

BUILDING SURVEYING
ARCHITECTURE
PROJECT MANAGEMENT
QUANTITY SURVEYING

PROJECT
113, 129, 131, 133, 135, 137
& 139 ST PANCRAS WAY,
LONDON, NW1 0SY

CLIENT
ORIGIN HOUSING
ASSOCIATION

DRAWN TM **DATE** MAY 2016

CHECKED CM

SCALE 1:5 @ A1
1:20 @ A1 **FOR** PLANNING

TITLE
EXISTING AND PROPOSED
TYPICAL WINDOW DETAILS

DRAWING NO.
3823/PL11

REV
*