

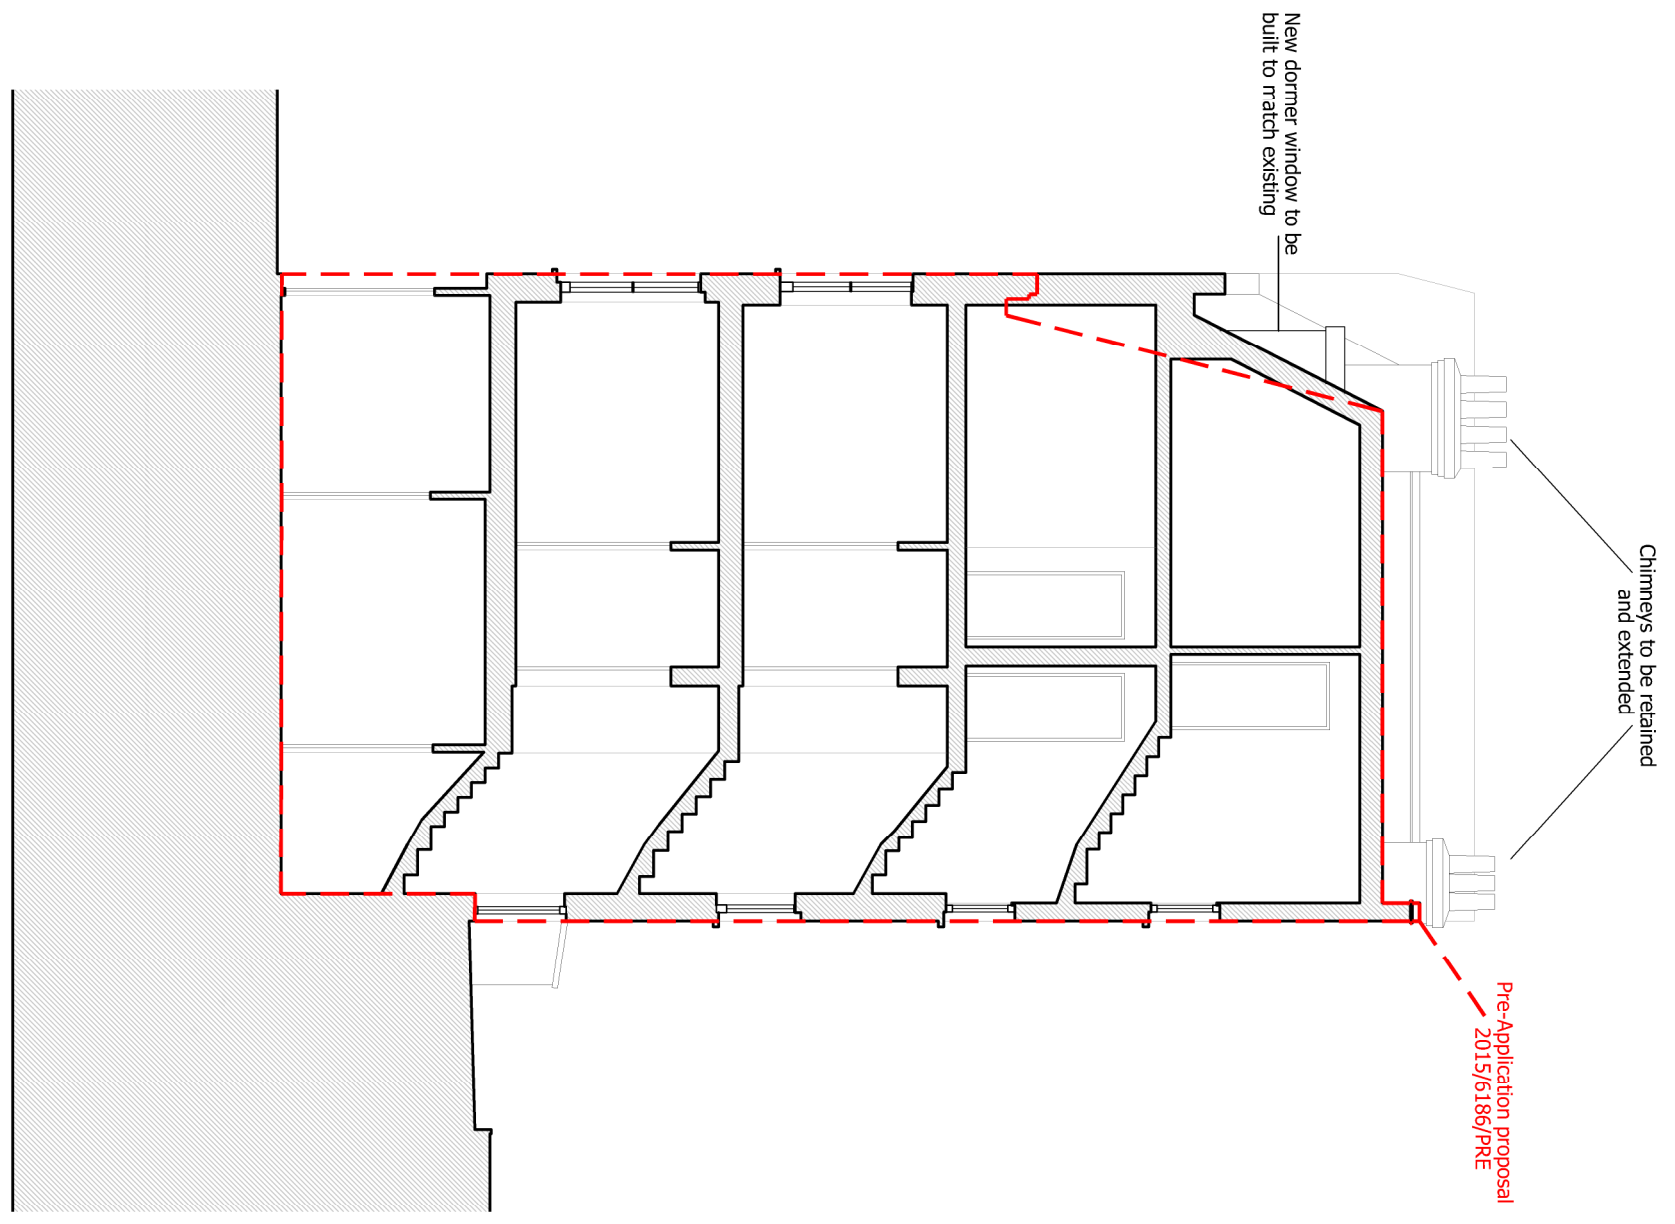
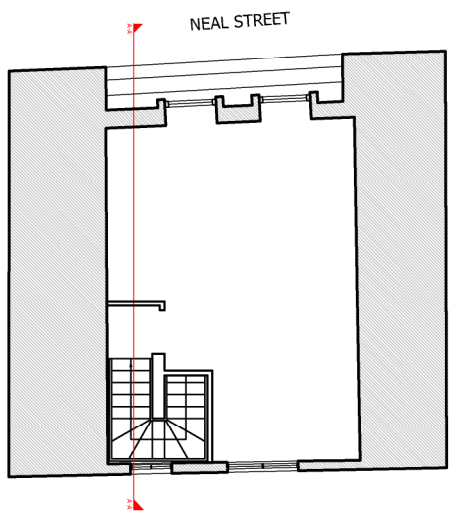




| REV | AMENDMENT | BY | DATE |
|-----|-----------|----|------|
| A | | | |

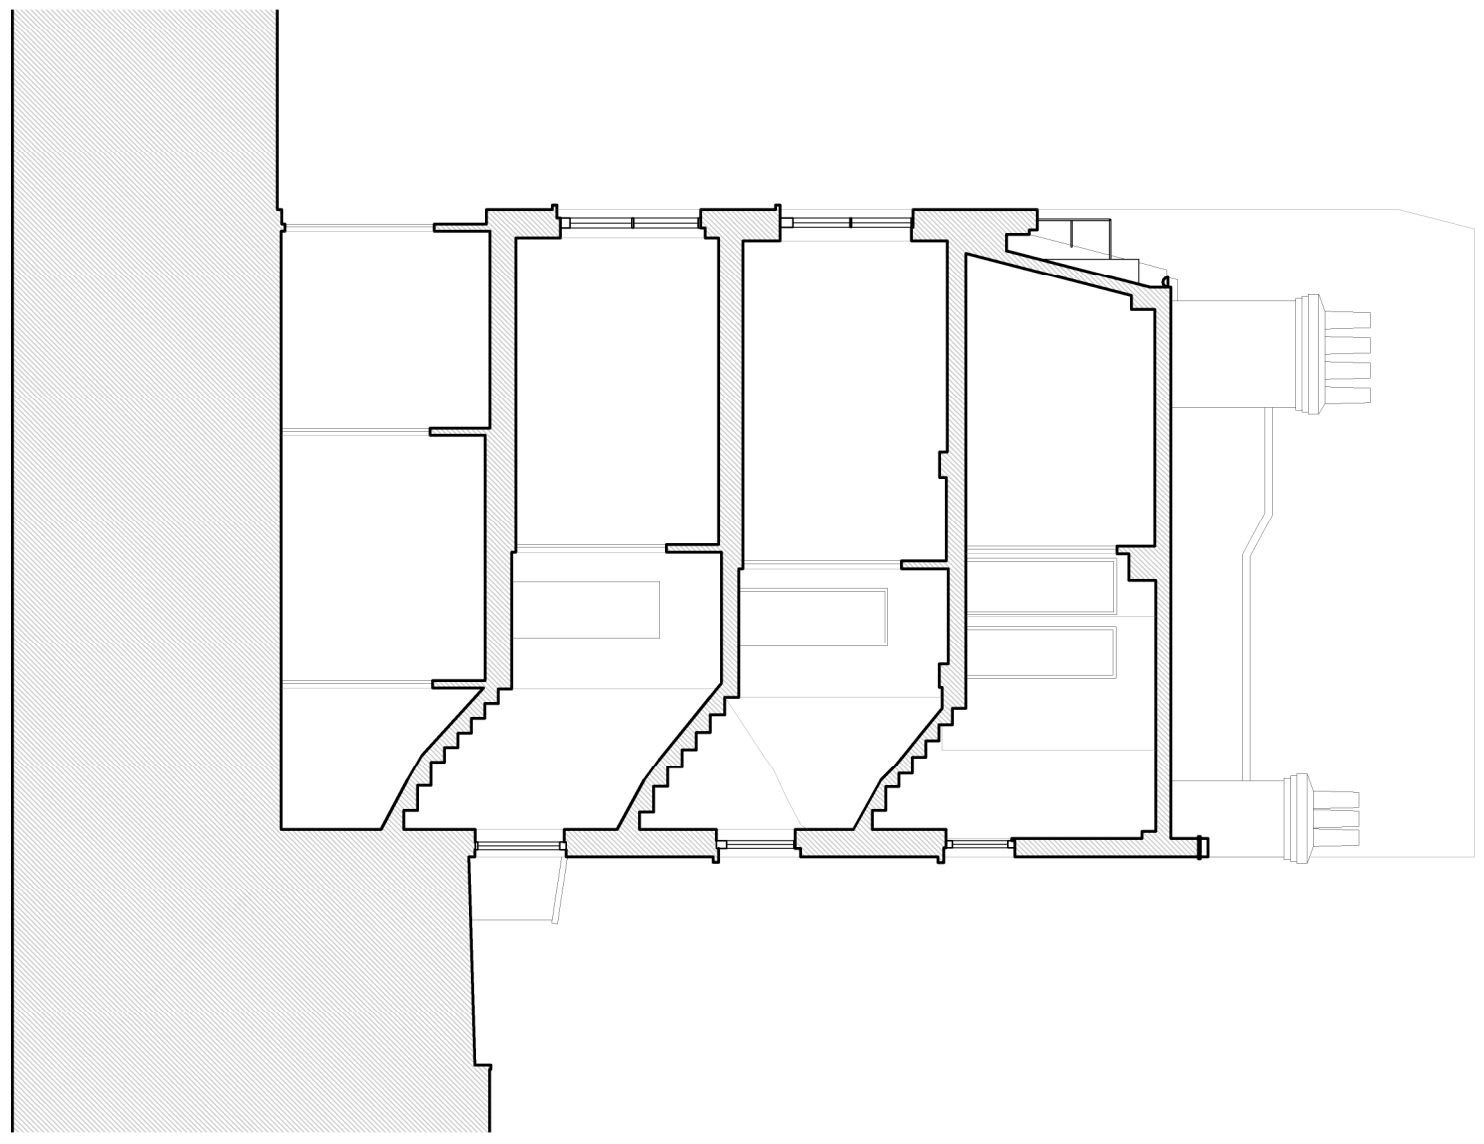

Proposed Section AA

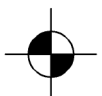

Existing Section AA

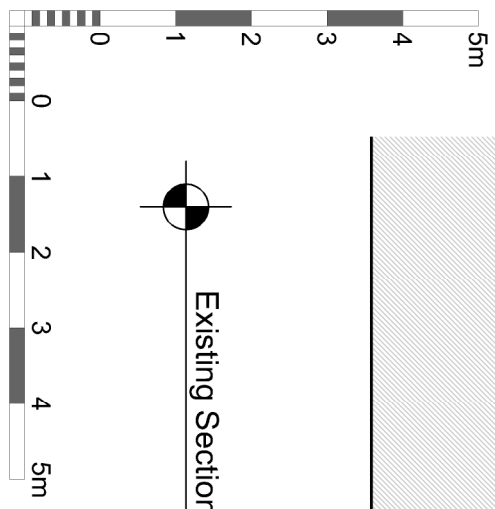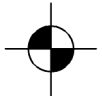

**brooks
murray**

Brooks Murray Architects
8-10 New North Place, London EC2A 4JH
+44 (0)2077399951 architects@brooksmurray.com

CLIENT:
Structadene Limited
JOB:
63 Neal Street
London
W1C2H 9PJ

DRAWING TITLE:
Existing & Proposed
Section AA

SCALE:
1:100 @ A3

DATE:
JUN 2016

STATUS:
Planning

DRAWING NUMBER: 981.25.300
REV: 0
ISSUED BY: VF