Notes

These plans and specifications prepared by Robert Dye Architects LLP as instruments of professional service shall remain the property of Robert Dye Architects LLP.

These plans may not be copied or re-used without the express written consent of Robert Dye Architects LLP. The use of these plans for construction is permitted only when specifically released for construction reference by a dated authorised signature.

These plans are project and site specific and shall only be used for their intended purpose unless otherwise permitted by written consent of Robert Dye Architects LLP.

All dimensions shown are indicative and must be double checked on site by the contractor. Any inconsistncies found must be reported to Robert Dye Architects LLP.


DO NOT SCALE FROM THE DRAWING



Rev
Date

A
08.06.16
Dormer request

Image: Comparison of the system of th

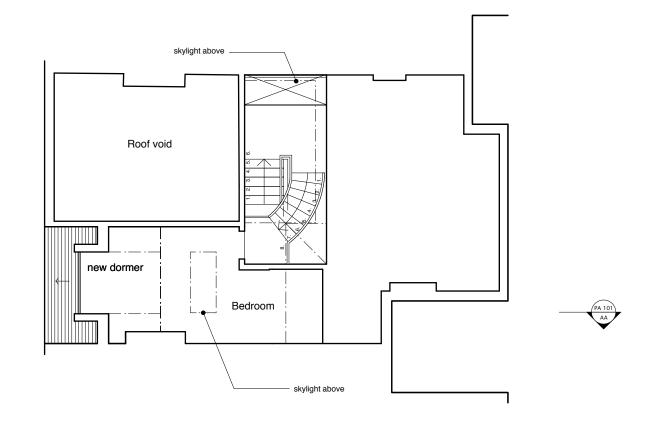



603 Pd

PA 201

Notes	robert dye		
r lowered as per Planning Officer at	Robert Dye Architects LLP 4 Ella Mews, Cressy Road London NW3 2NH		
			.robertdye.com)robertdye.com
	project		project no
	drawing Proposed Third Floor		255
			scale 1:100@A3 drawn by
			ES
		rev 🔥	date March 2016
	PA 001	A	^{dwg status} Planning