



This drawing is indicative only and exact window detailing will be based on the manufacturer information at detail design stage

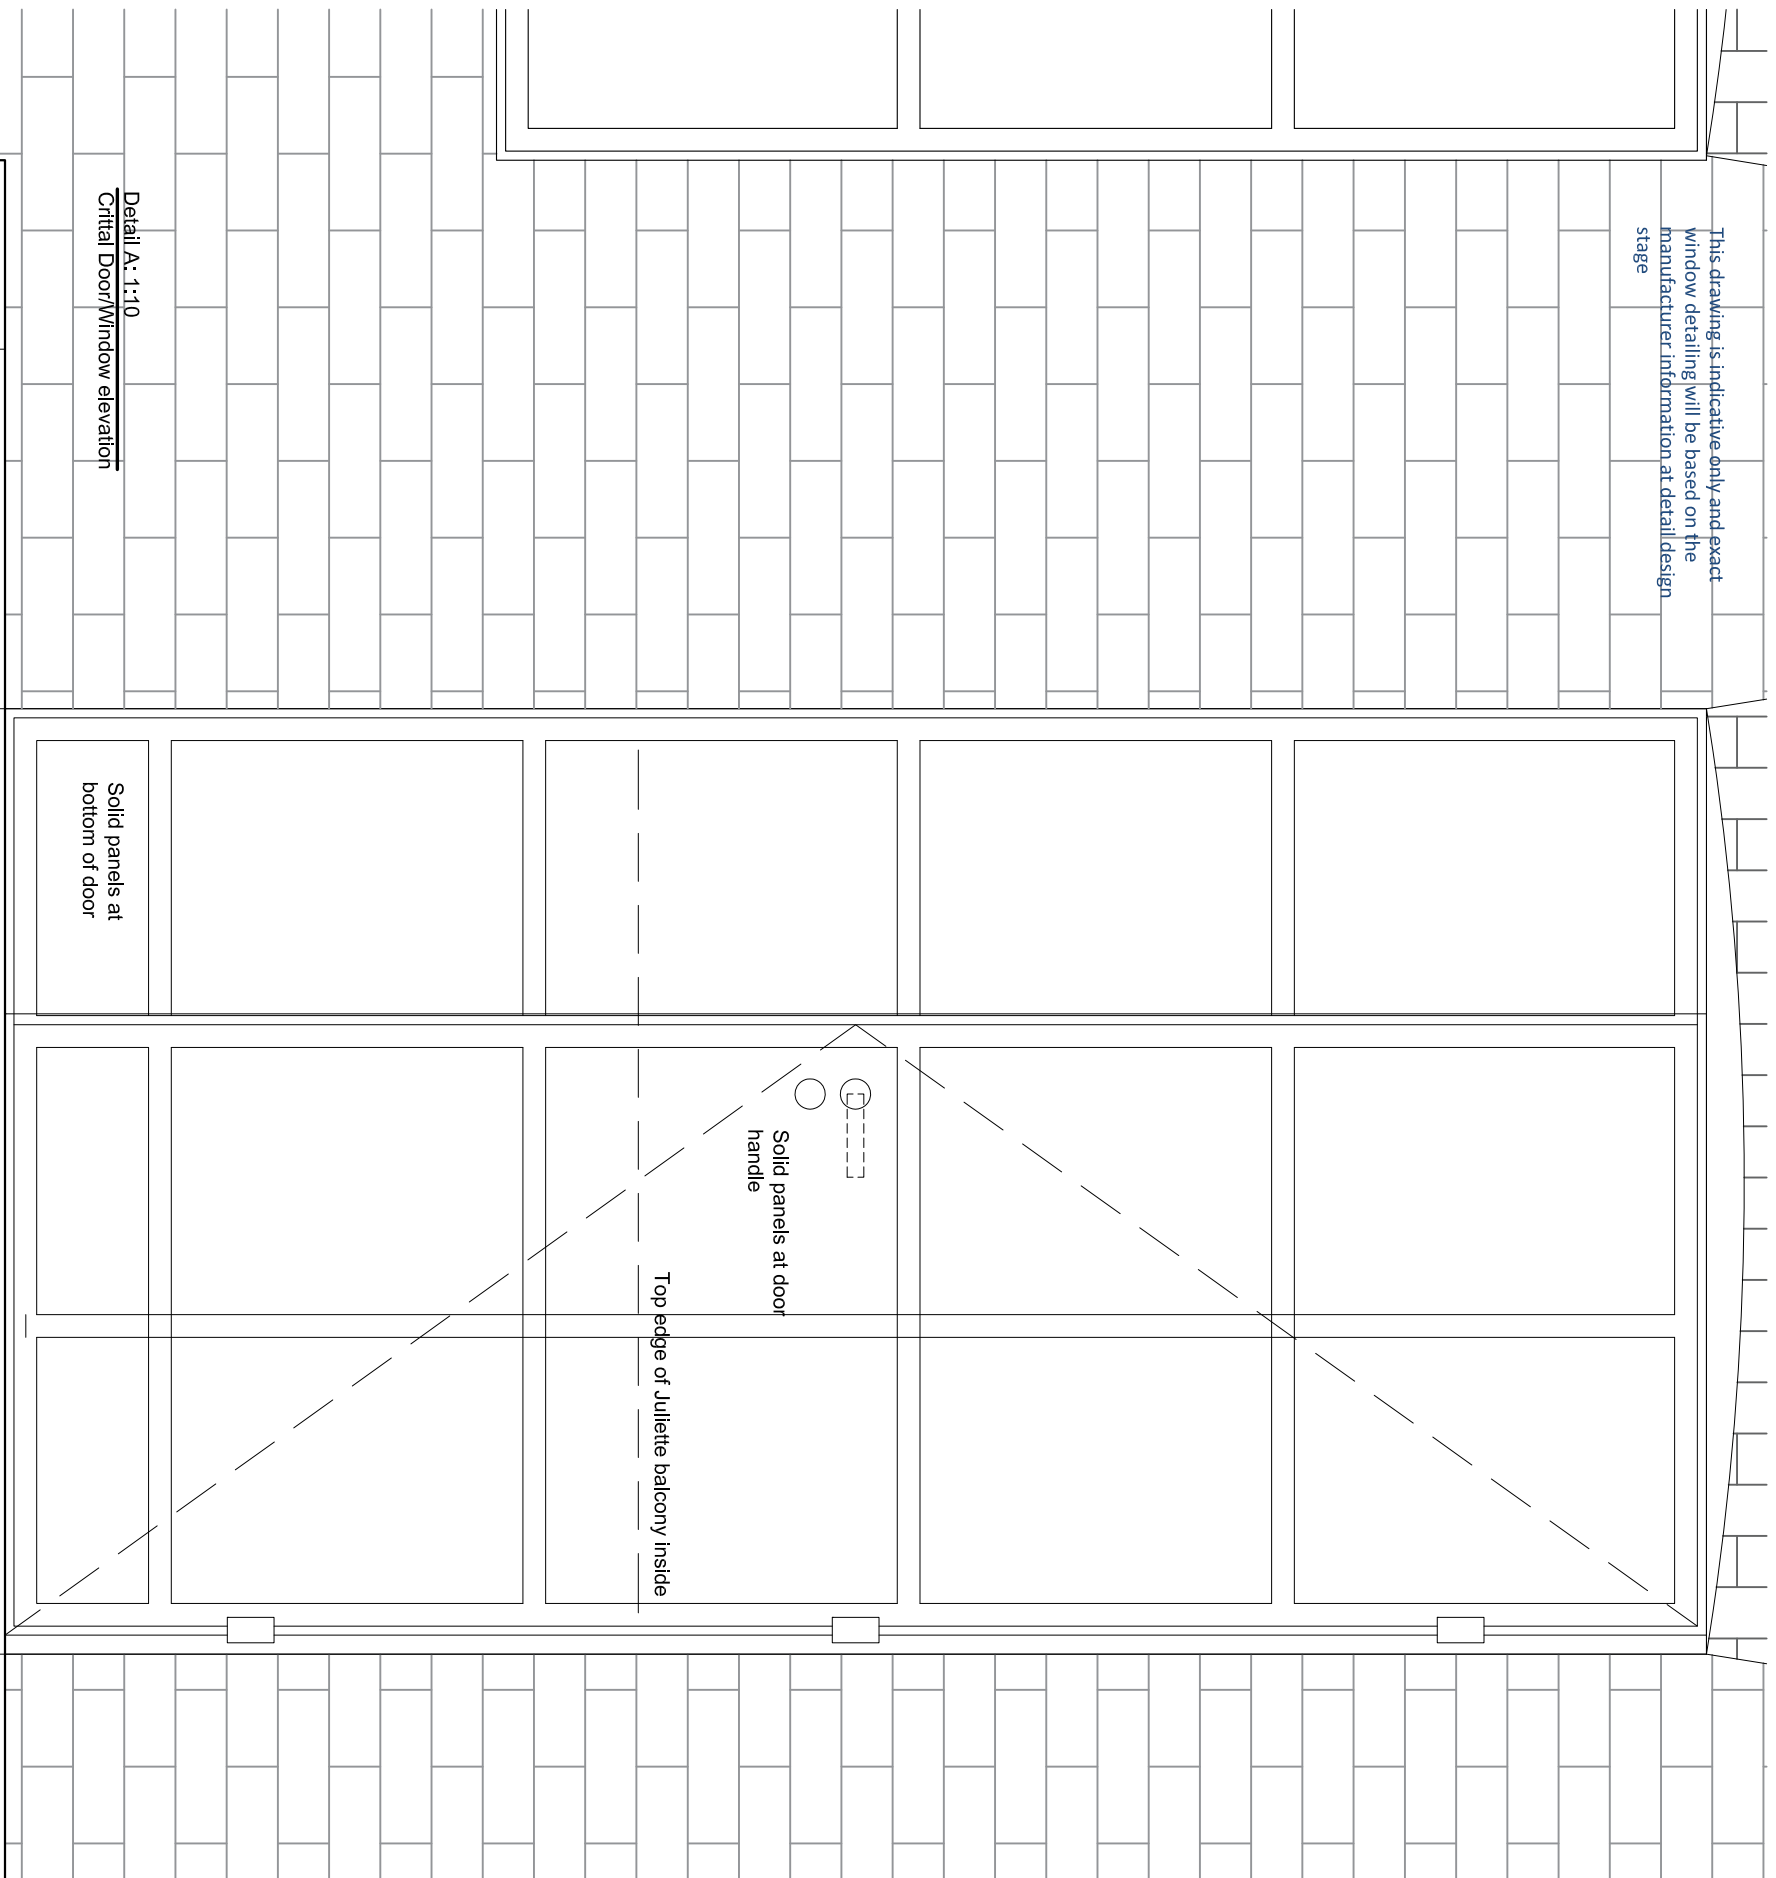

Detail A: 1:10
Critical Door/Window elevation

Corporate W20 Alternative
Side Hung Doors

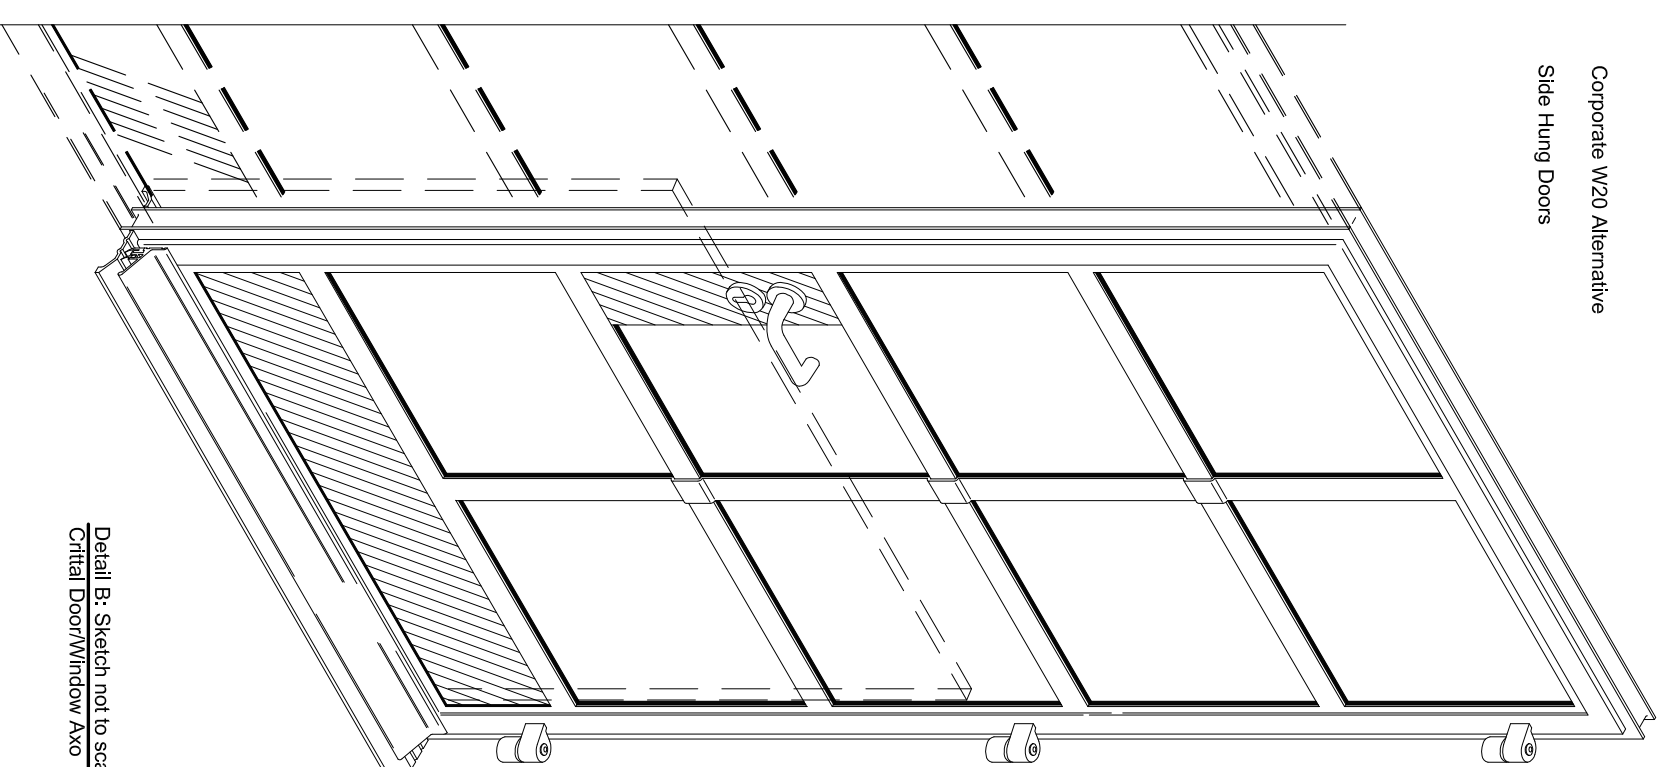

Detail B: Sketch not to scale
Critical Door/Window Axo

0 1 2
1:100

Number

A5501

Title

**Juliett Balcony Detail
Elevation South-West**

Scale @ A3

1:10

Revision

00

Date

13.06.16

Project No.

140702

Project

Stukeley Street

KRAUSE ARCHITECTS

Jack's Place, 6 Corbet Place, Unit A11,
London E1 6NN

T +44 (0) 20 3397 1070

F +44 (0) 20 3397 1071

contact@krausearchitects.com