



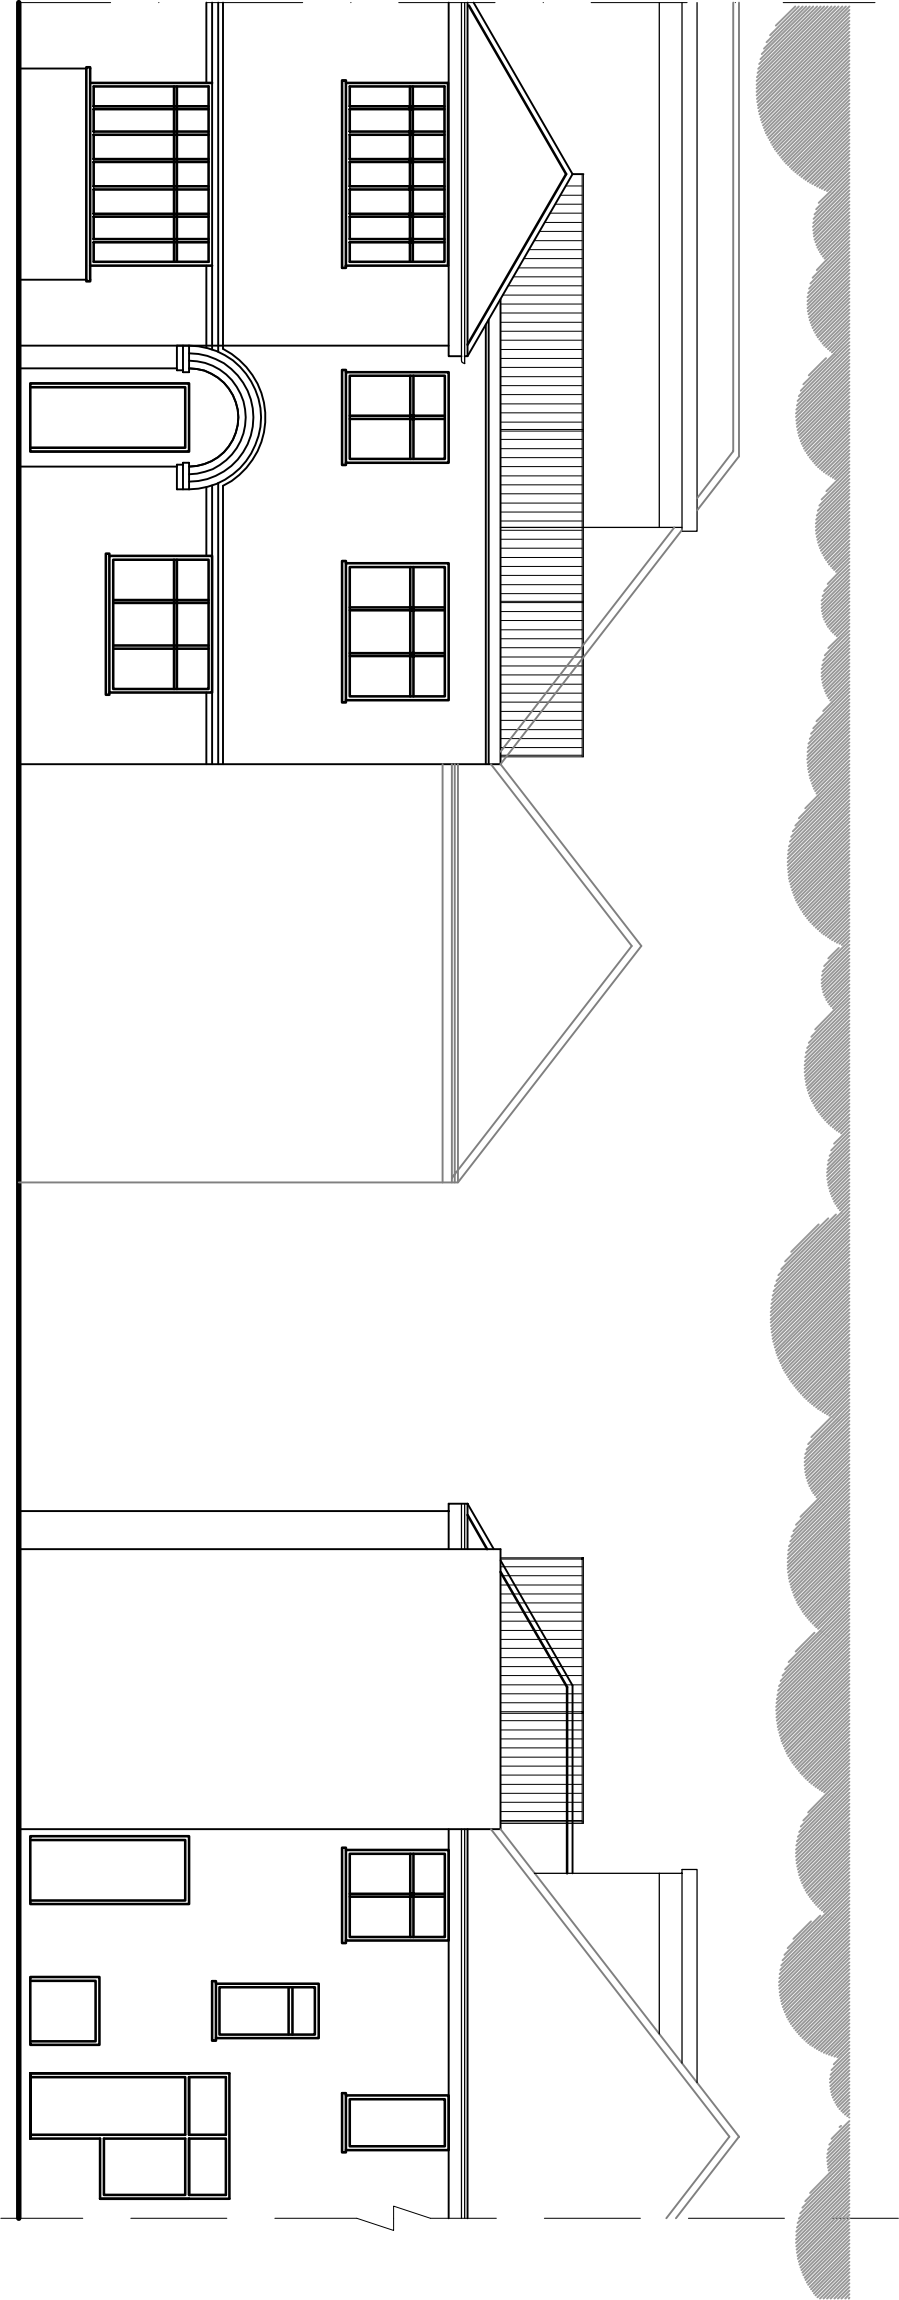


EXISTING ELEAVTIONS

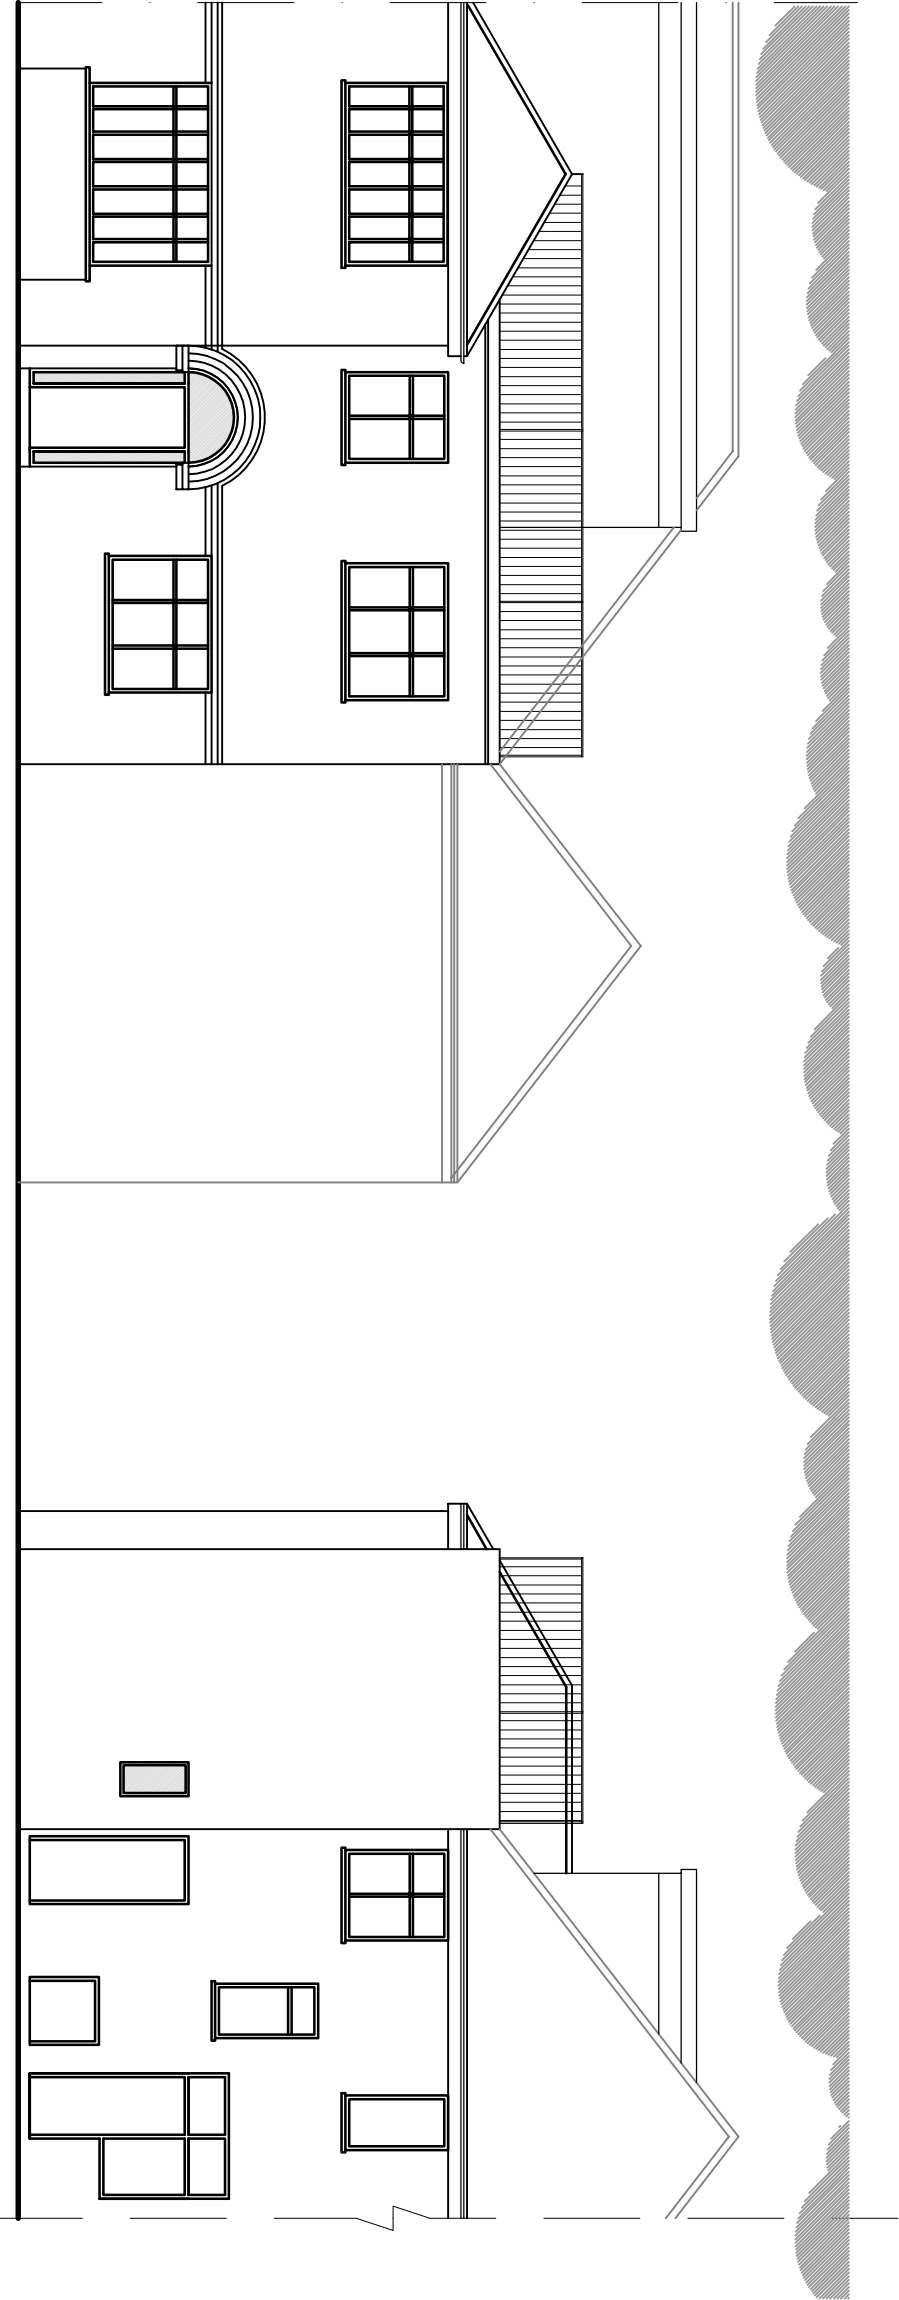

PROPOSED ELEAVTIONS

New front door to be installed
In existing porch opening to
be made into a new porch
on the steel

Form new opening and insert
new obscure glazed window.

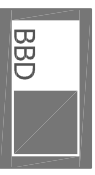	Unit 8 Emshaw Business Centre F1017729 467002 High Lane, Preston PR6 6PD E: mail@bbd.co.uk Project Management Surveying Cost Management
---	--

CLIENT

PROJECT
Internal alterations and minor alterations to
elevations

DRAWING TITLE
Ex & Prop elevations

SCALE
1:100

DRAWN
JB

DATE
25.03.16

DRG NO.
16007-03

REVISION
S2