



EXISTING ELEVATIONS

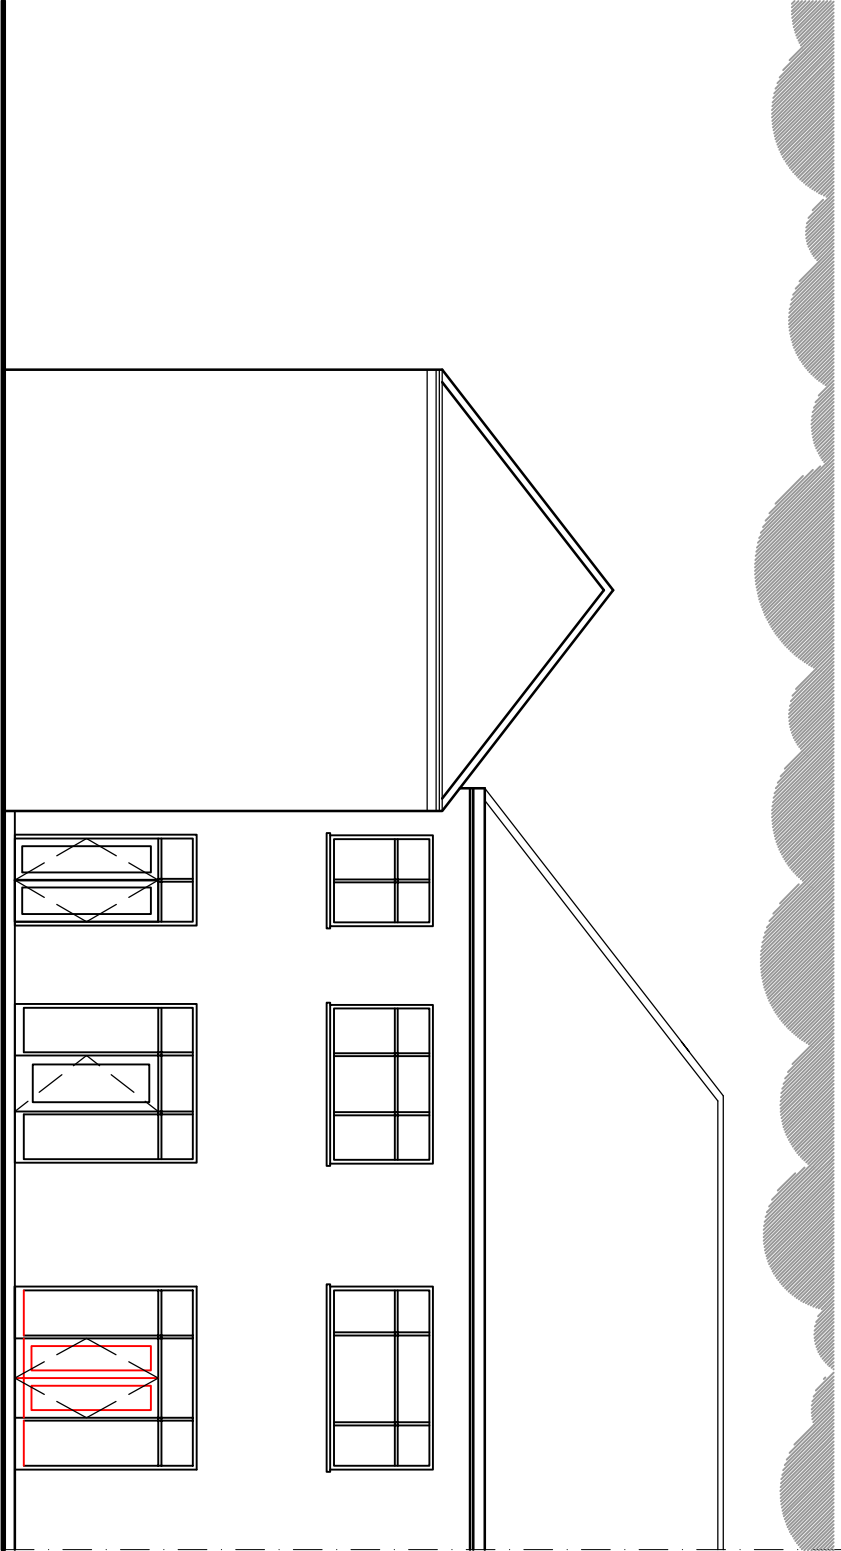

PROPOSED ELEVATIONS

Existing window opening
to be replaced with
double doors (style to match
existing doors)

	Unit 8 Embsay Business Centre F, 101772, 467002 High Lane, Preston PR26 6PD		T: 01772 644046 E: mail@bbsd.com	
	Architecture Surveying		Project Management Cost Management	

CLIENT

PROJECT
Internal alterations and minor alterations to
elevations

DRAWING TITLE
Ex & Prop elevations (rear)

SCALE
1:100

DRAWN
JB

DATE
25.03.16

DRG NO.
16007-04

REVISION
S1