



WINDOW SECTION
1:5

 

ELEVATION

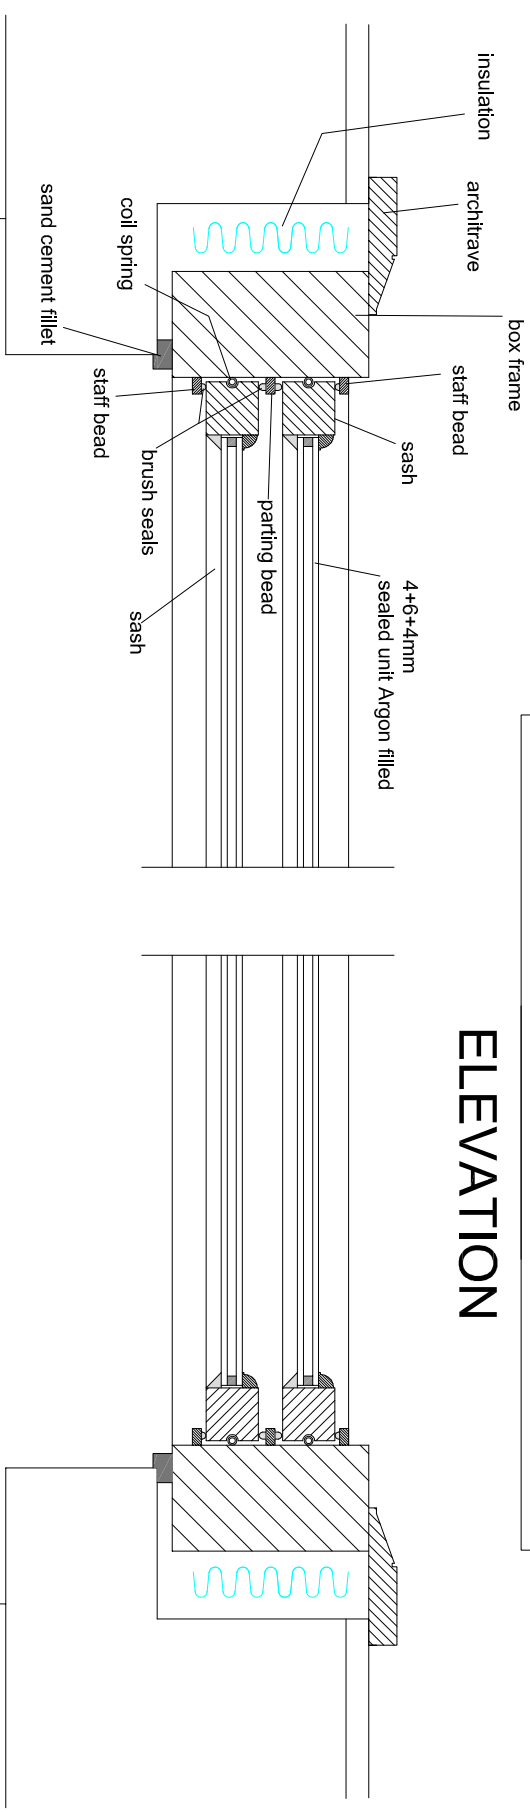

WINDOW SECTION
1:5

TITLE PROPOSED DRAWINGS

CLIENT Mrs. C. PAYNE

ADDRESS 25 MONTPELLIER GROVE,
LONDON, NW5

SCALE 1:10 @ A3

DRAWING NO. 160401/12

DATE APRIL 2016

REV.



URBAN REGEN LONDON Ltd.

Tel: 07970 647 449 Fax: 020 8963 9991 Email: urlondon@aol.com