




1 Attendants elevation
Scale: 1:50

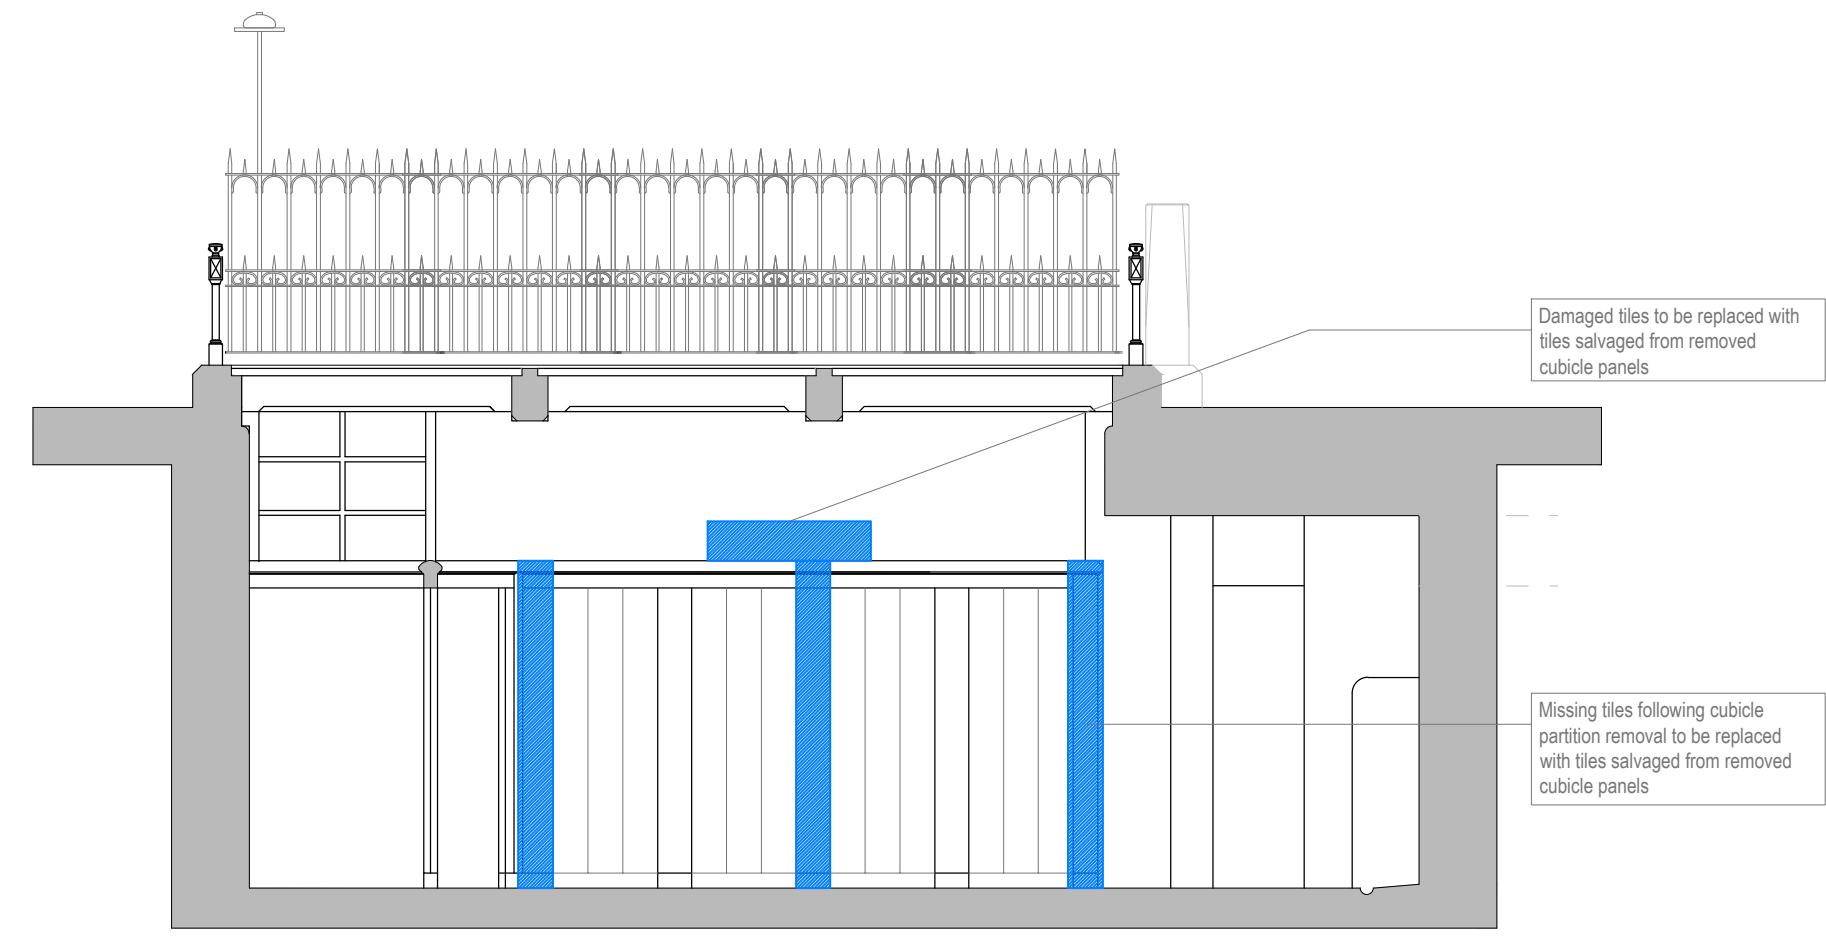


2 Gents cubicle elevation
Scale: 1:50

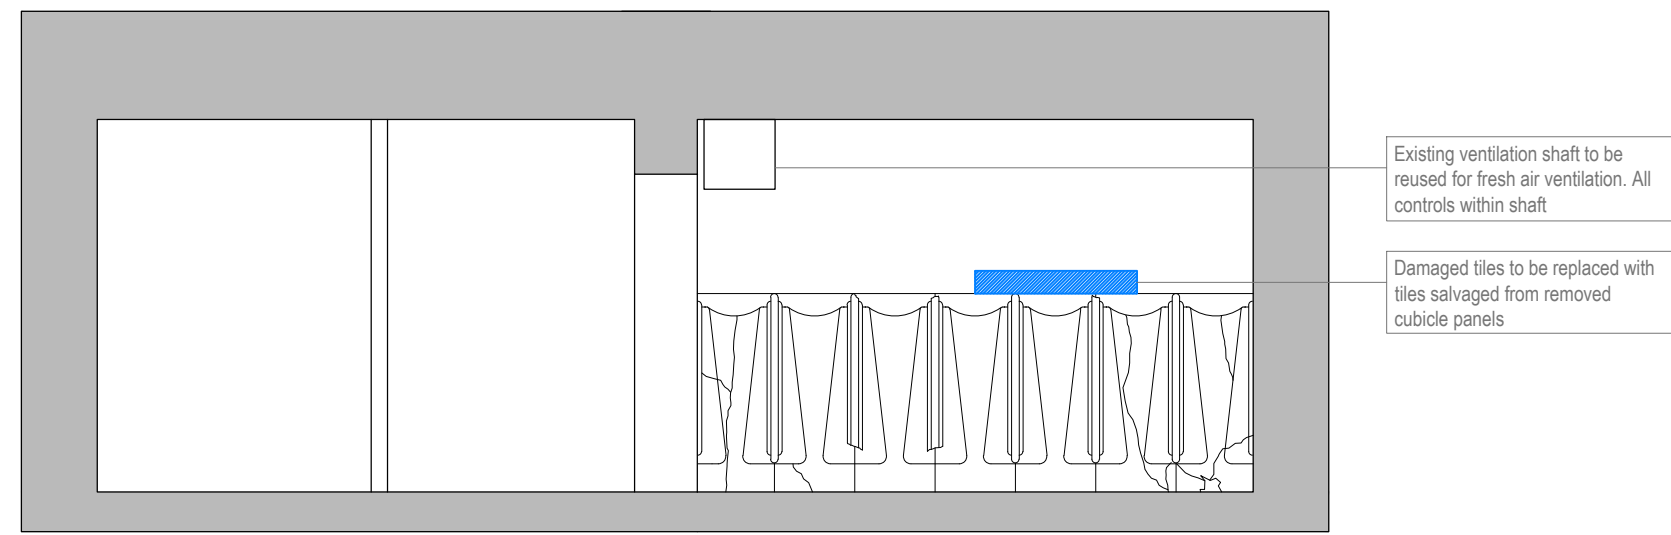


3 Urinal elevation
1:50

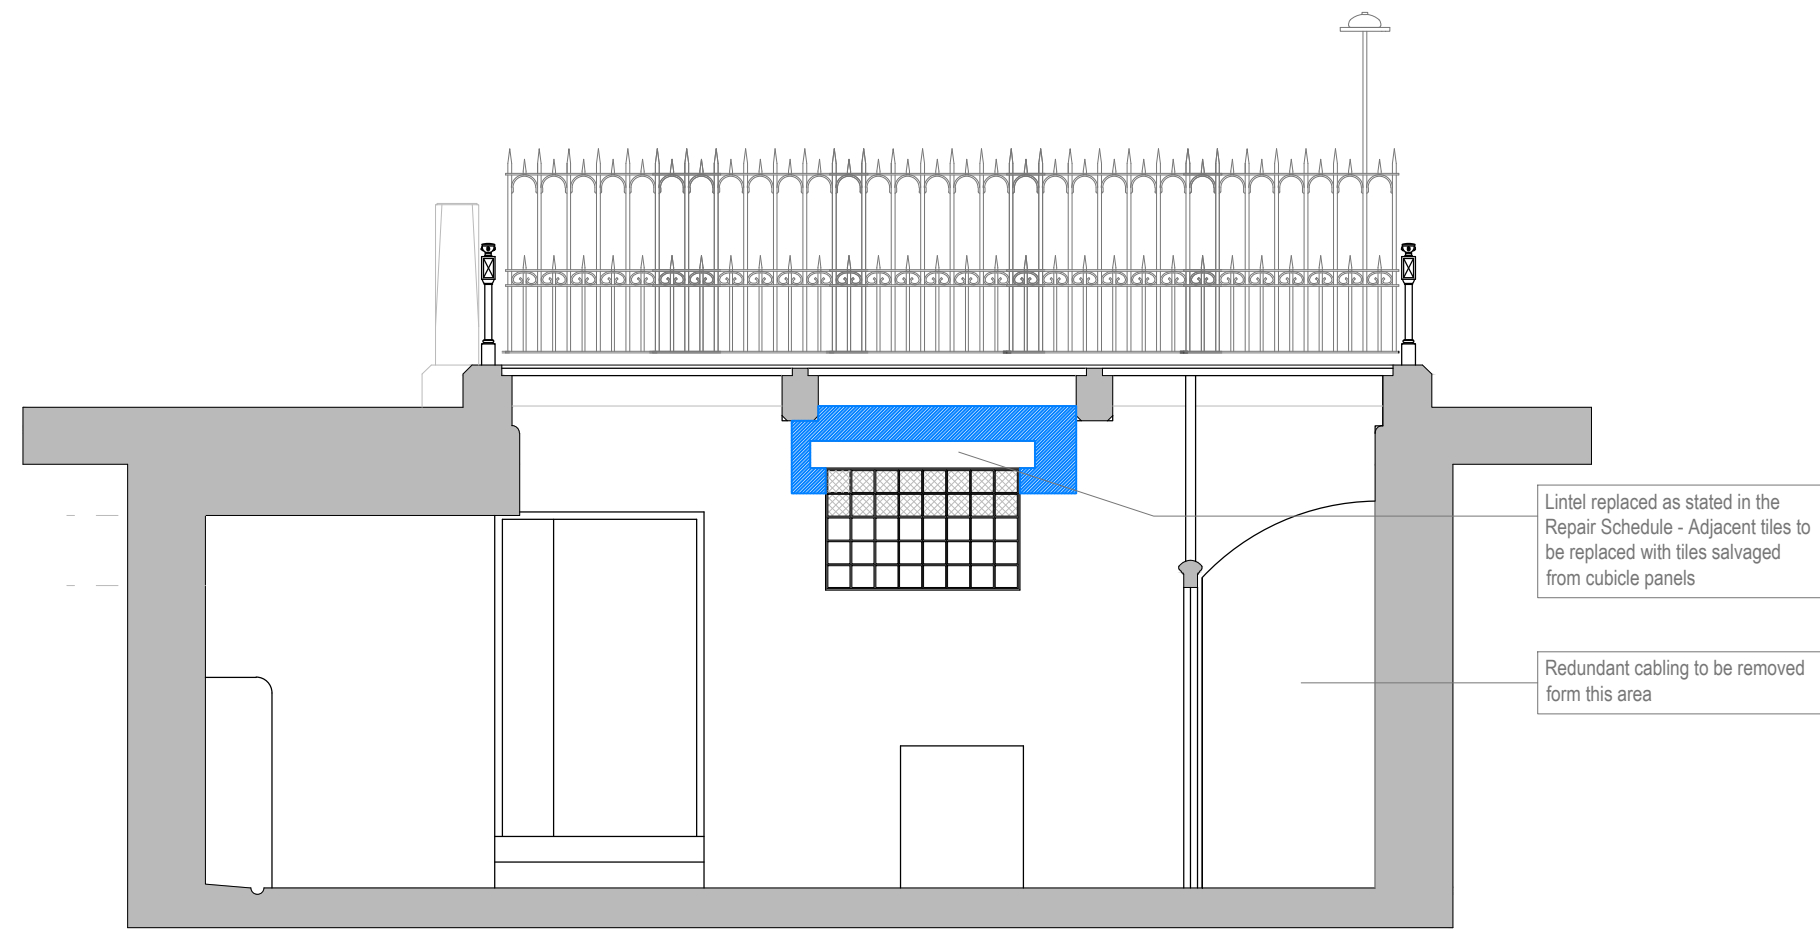


4 Gents entrance elevation
1:50

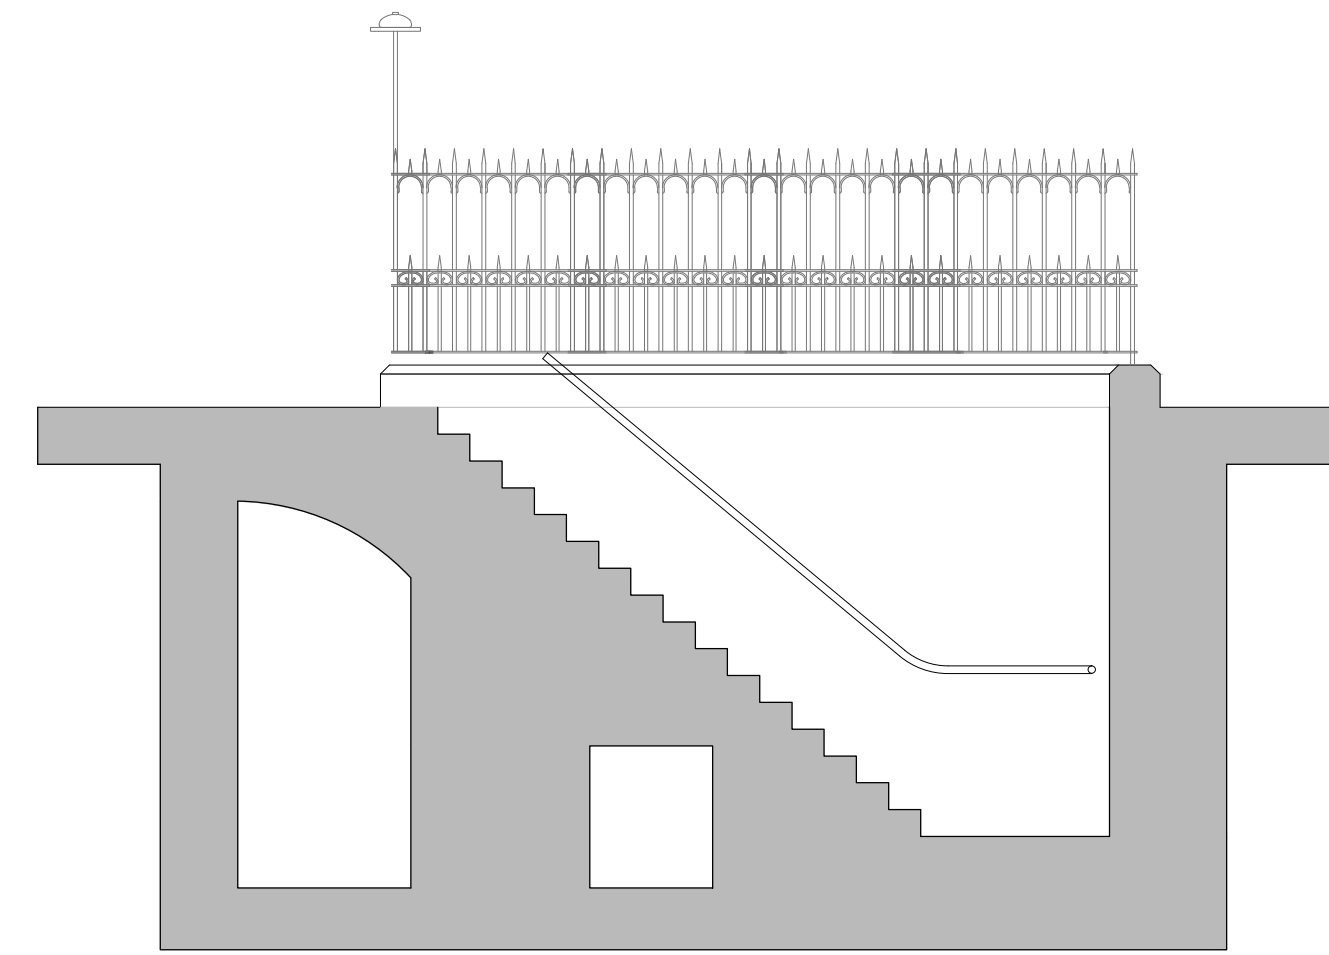


5 Ladies stair elevation
1:50

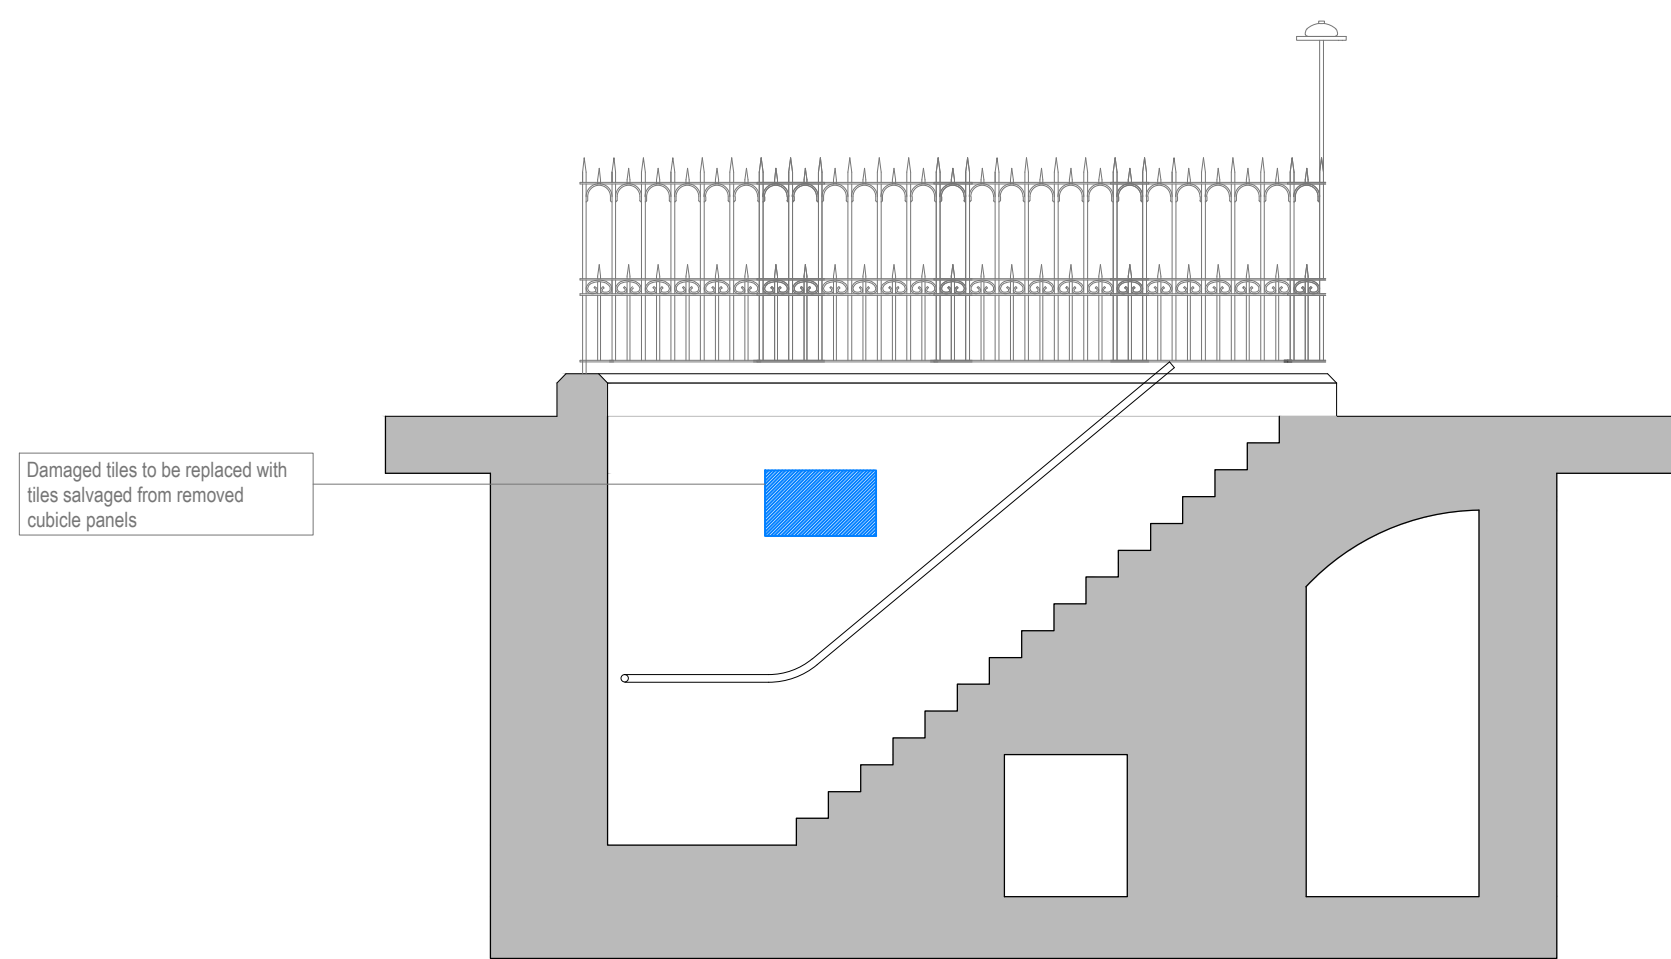

6 Gents Stair elevation
1:50

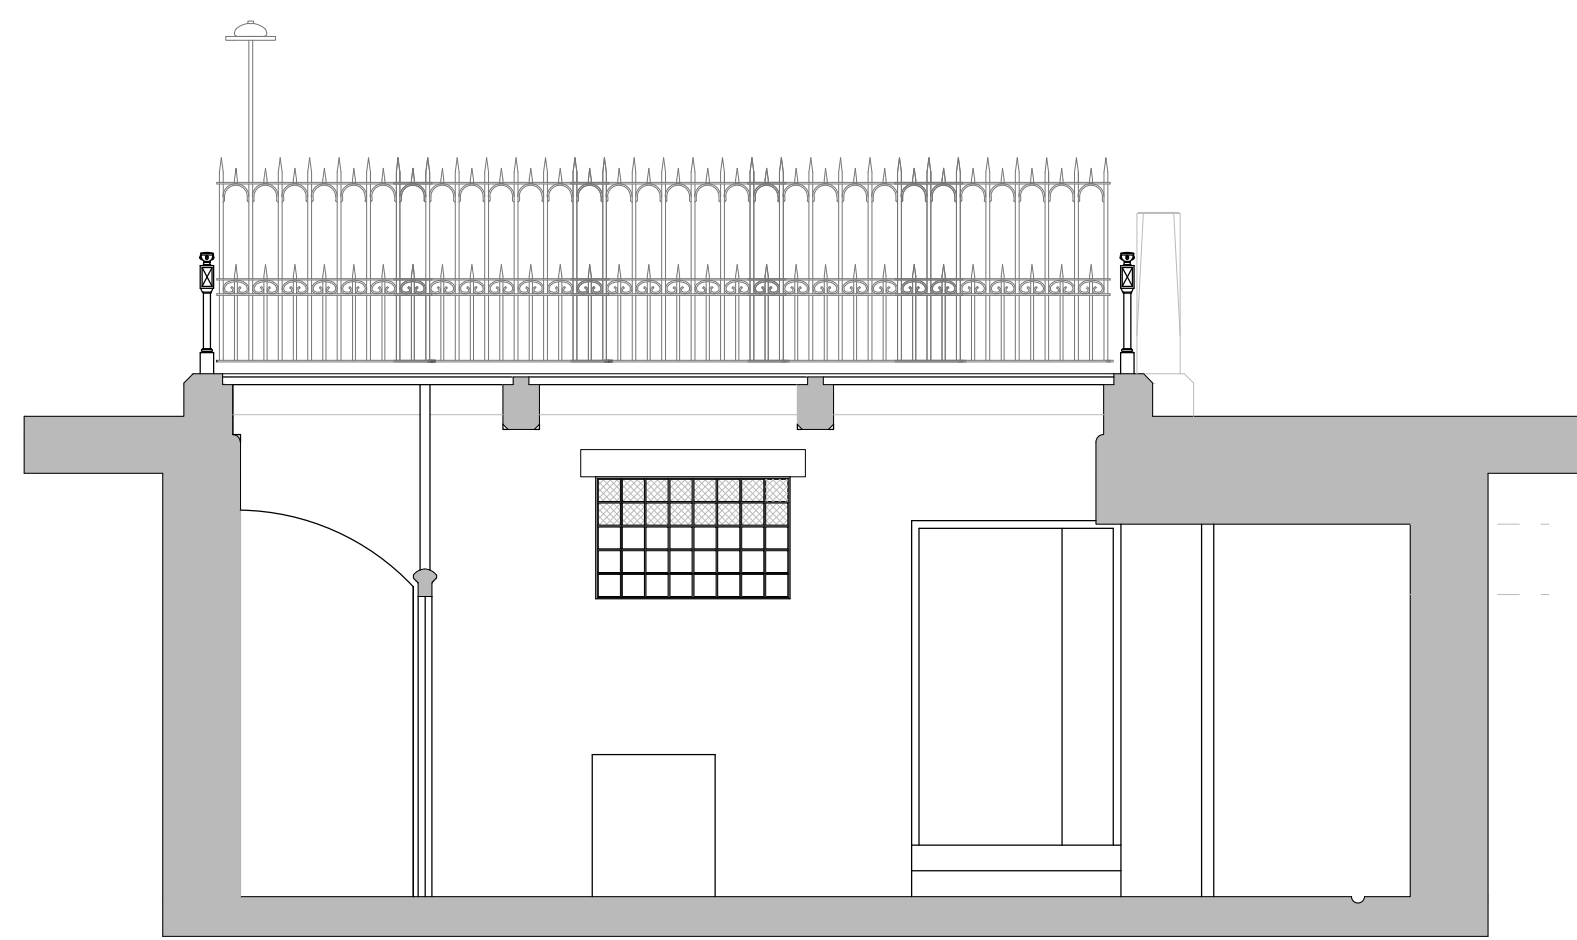

7 Ladies entrance elevation
1:50

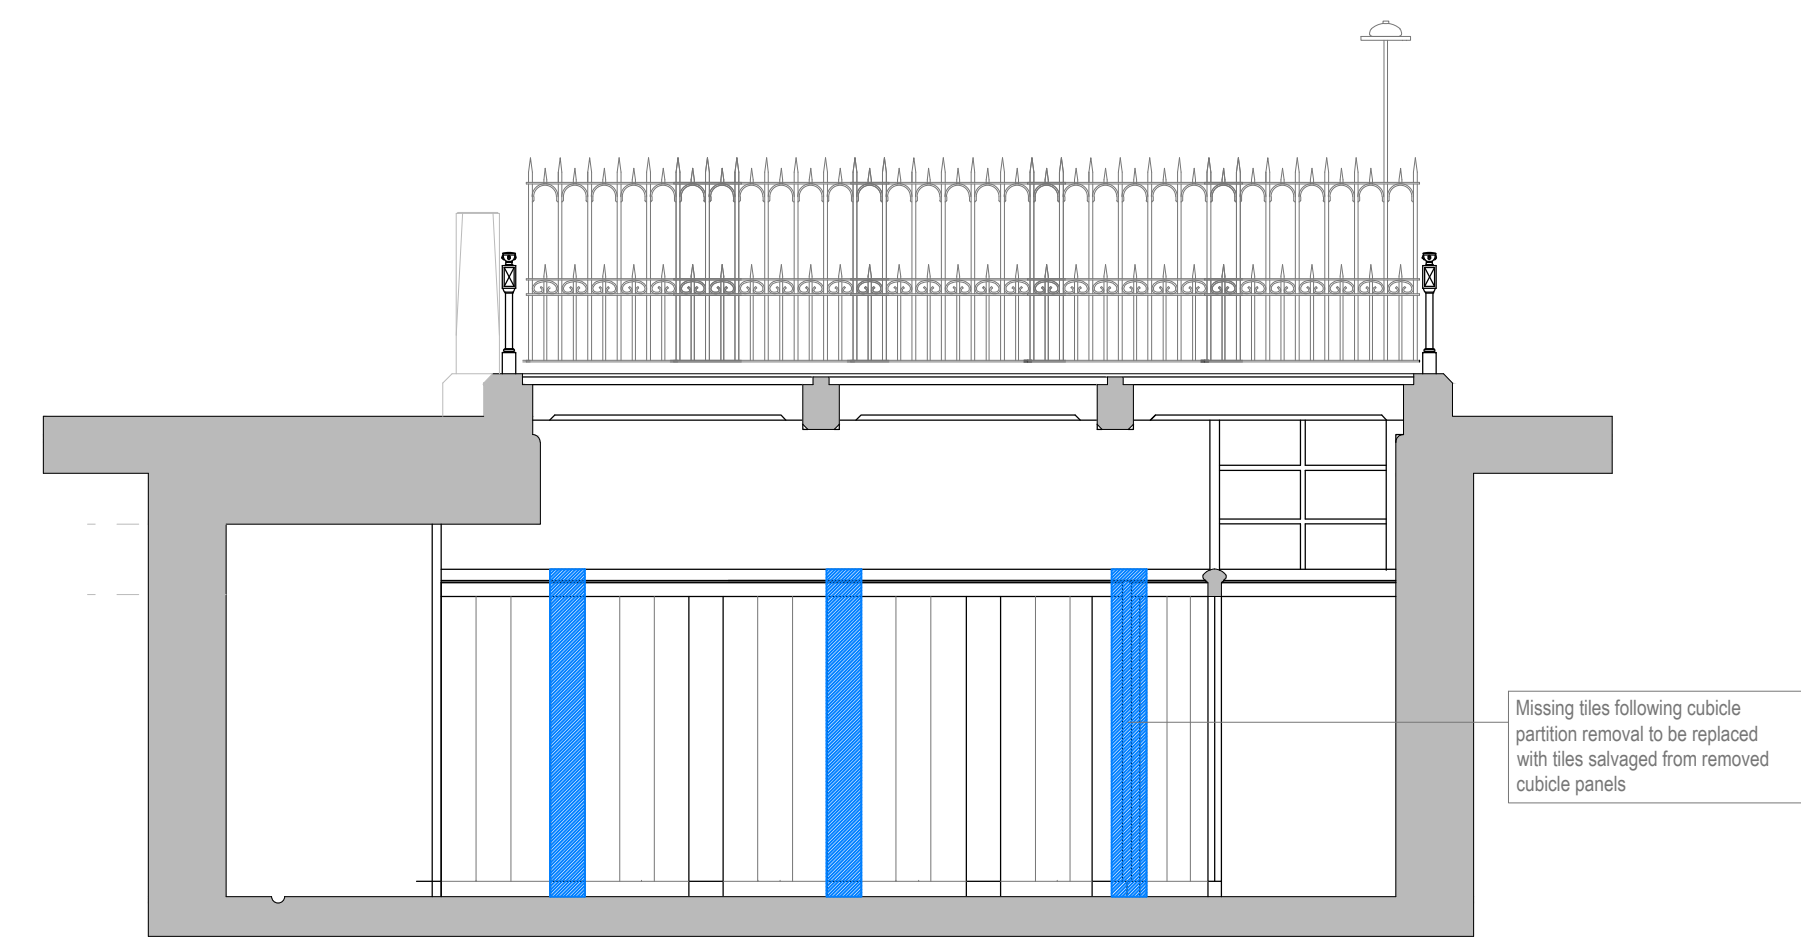

8 Ladies cubicle elevation
1:50