
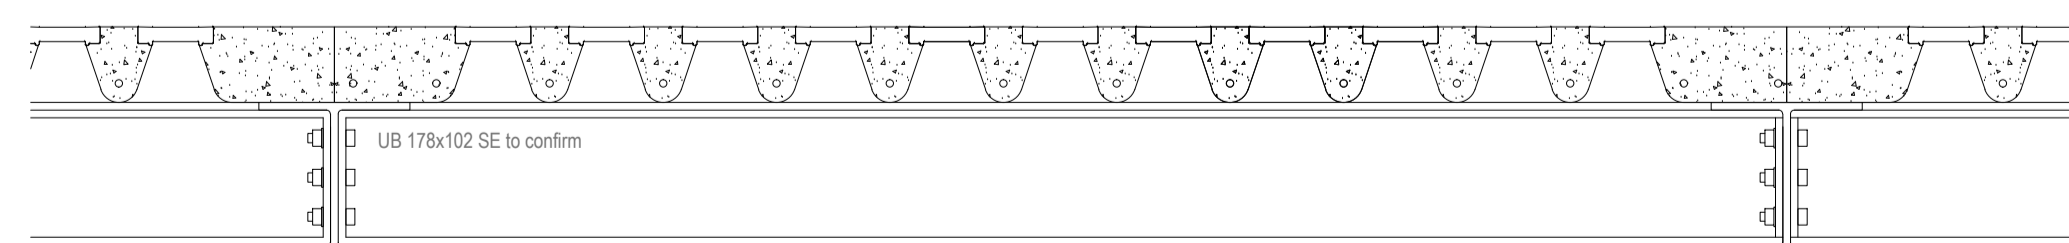


**Proposed conversion of former Public
Conveniences to Restaurant (A1, A3)**
Ladies and Gentlemans Public Conveniences,
Guilford Place, Camden, London, WC1

PRELIMINARY
NOT FOR
CONSTRUCTION

1 Beam layout

Scale: 1:25

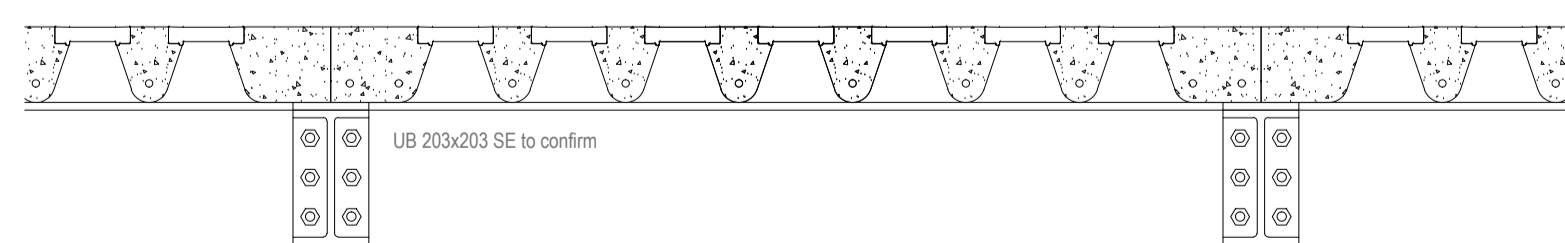

2 Typical proposed connection detail

Scale: 1:10

3 Typical proposed connection detail

Scale: 1:10

Revision no.	
Project No.	737
Cad File	763_V02.03.dwg
Drawn	
Checked	JD
Date	06/13/2016
Scale	As shown
Title No.	

Beam layout and
Typical connection
detail