

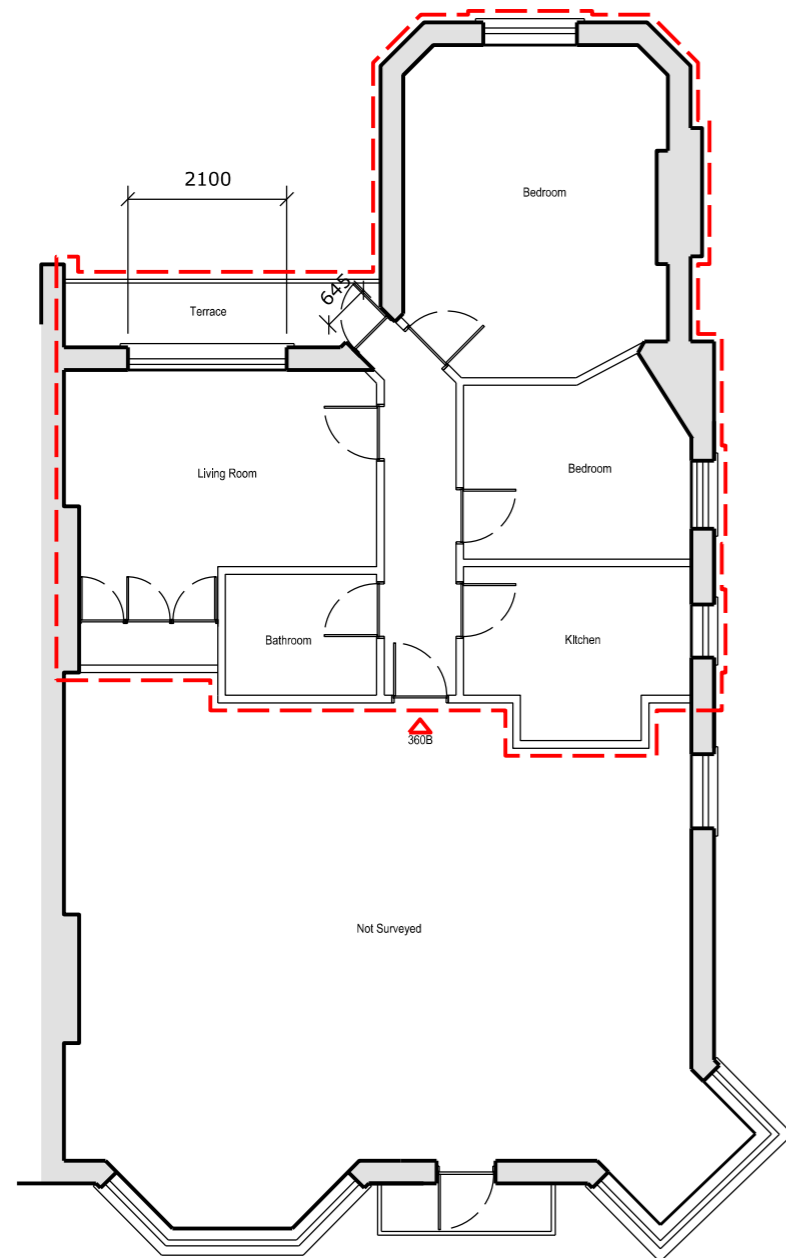


Note:
Do not scale from this drawing.
All dimensions to be verified on site prior to the commencement of any work or the production of any shop drawing.
All discrepancies to be reported to Clive Sall Architecture Ltd immediately.
This drawing is to be read in conjunction with all related consultants drawings and any other related information.

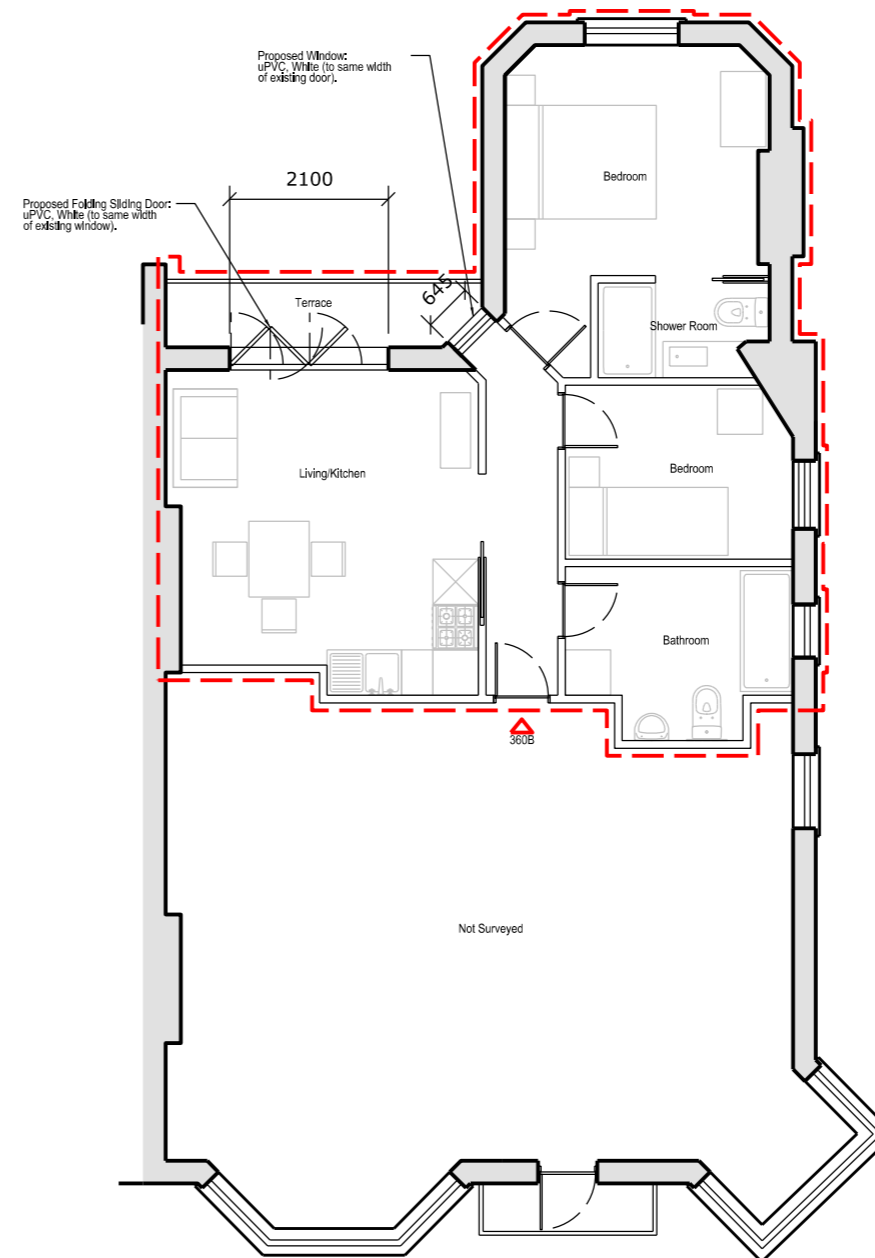

1 296_Existing GA Plan
296_101 Scale 1:100 @ A3

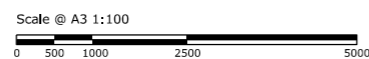

2 296_Proposed GA Plan
296_101 Scale 1:100 @ A3



Rev	Date	Note
11	10.06.2016	PA

Client
Justin Chilton
Flat C, 94 Heath Street, Hampstead, London, NW3 6AL

Project title
360B Finchley Rd

Drawing Title
GA Plans - First Floor - Existing & Proposed

Scale @ A3 **1:100**

Project No.	Drawing no.	Revision
296	101	P1

Status	Date of Issue
Planning	10/06/2016

Do not scale this drawing. All dimensions must be checked on site. Inform the architect of any discrepancies prior to construction.