


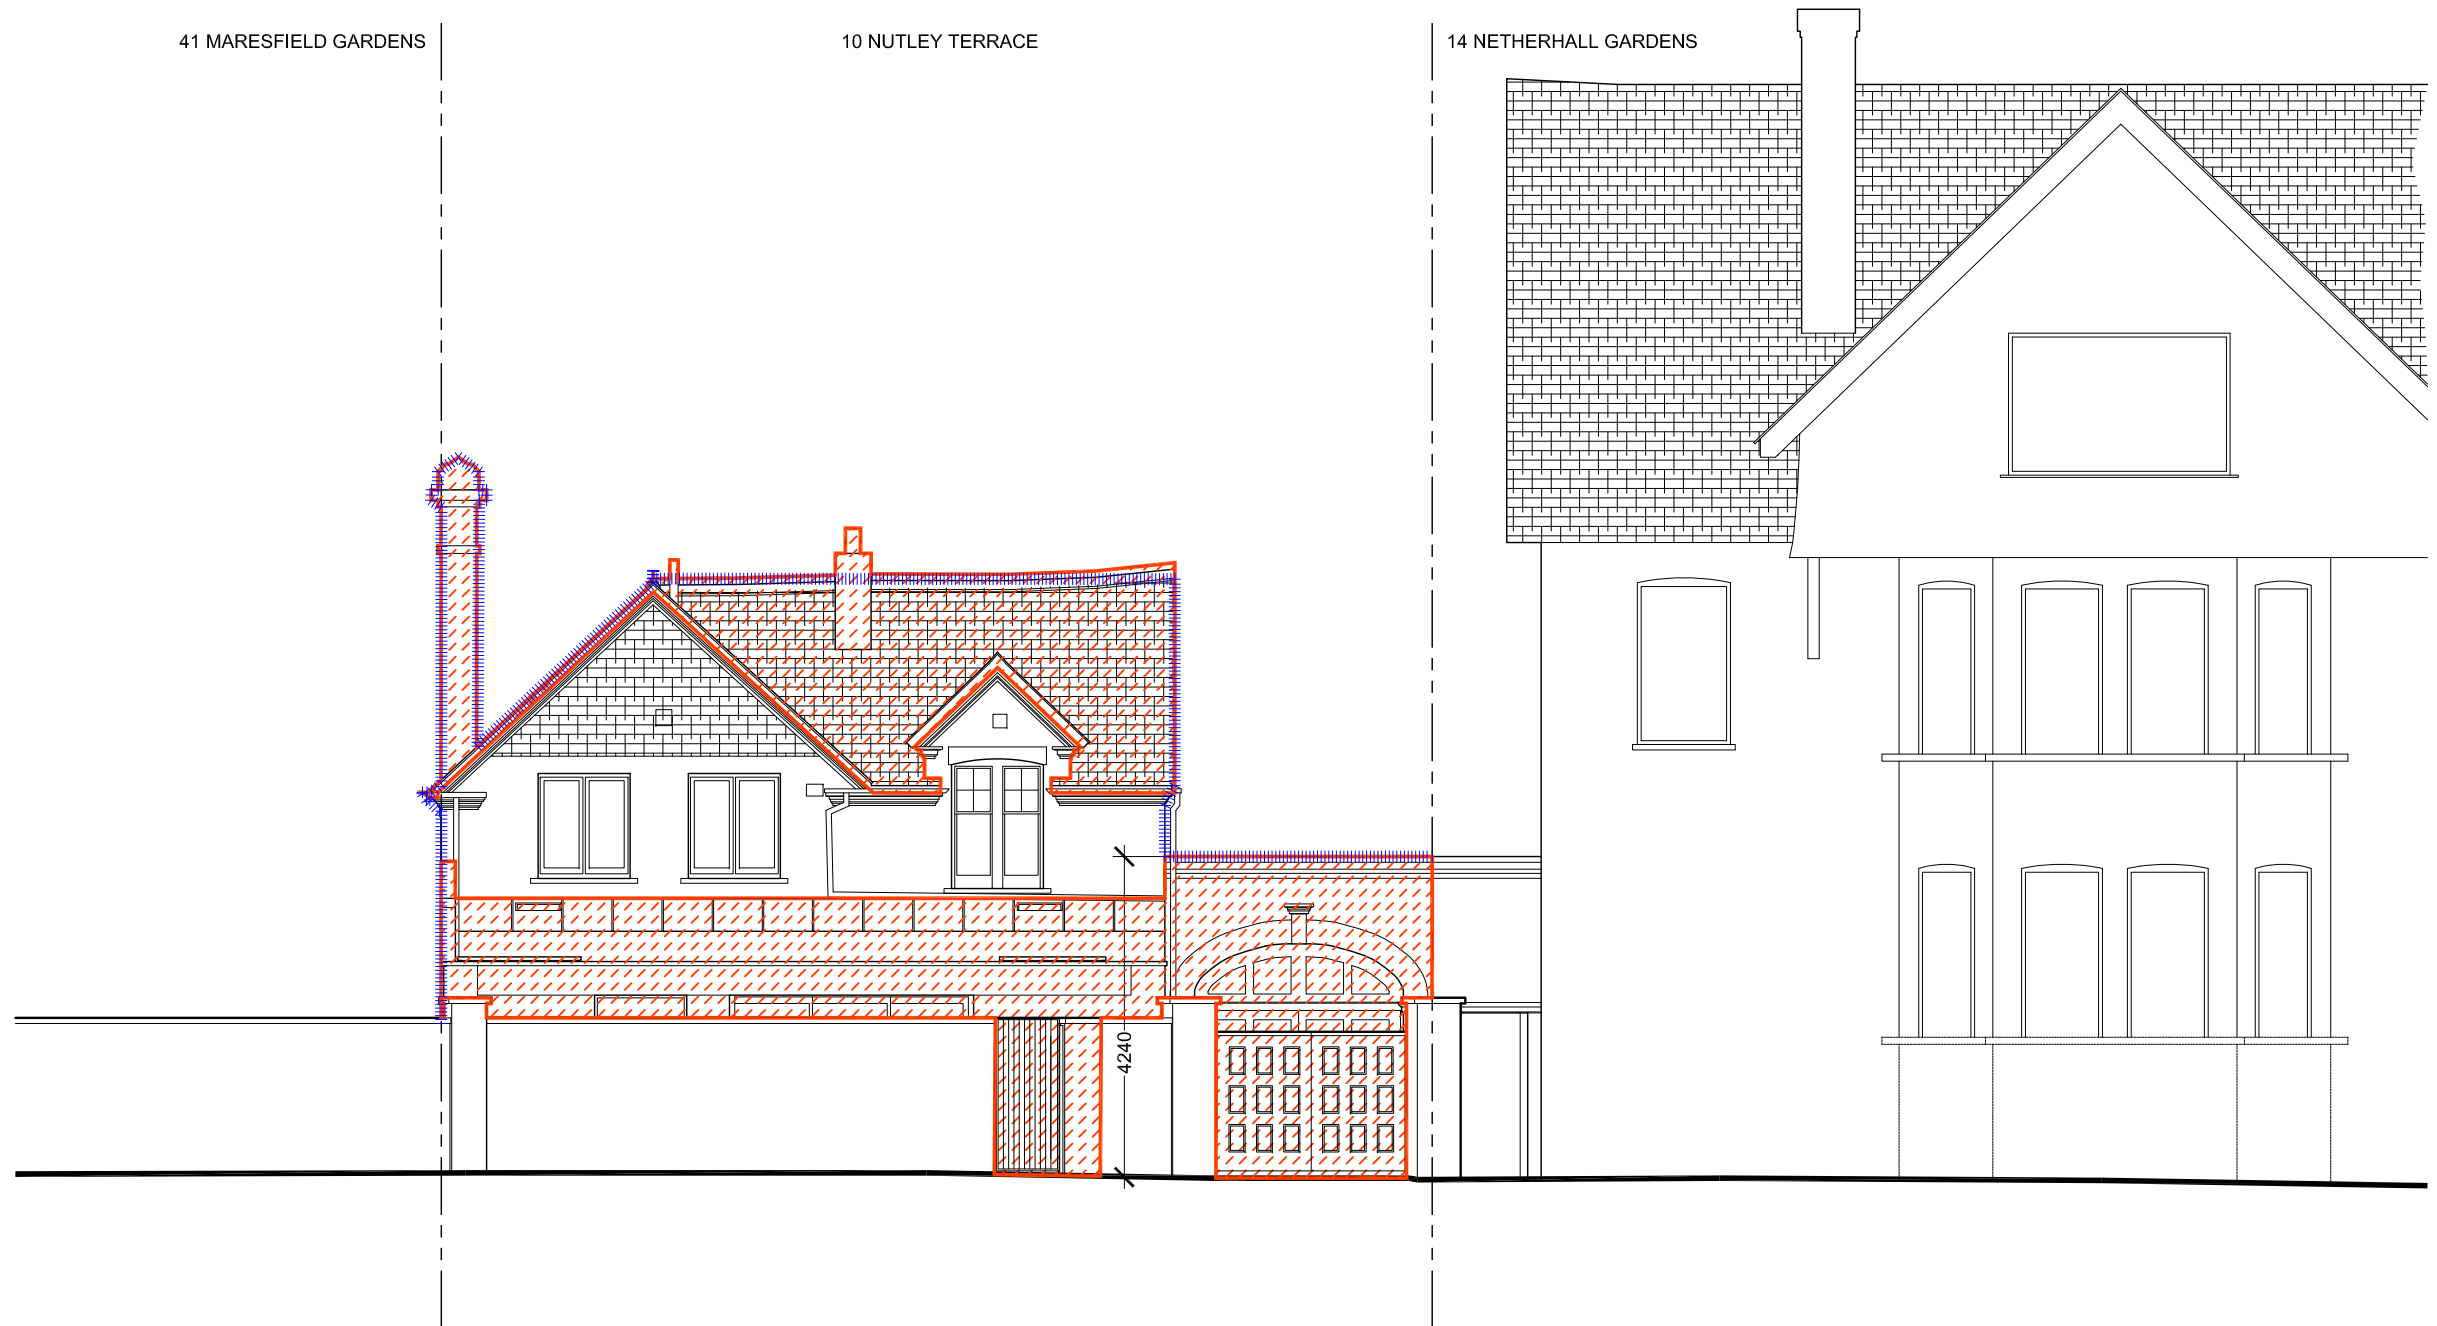

41 MARESFIELD GARDENS

10 NUTLEY TERRACE

14 NETHERHALL GARDENS



SCALE BAR 1:50 (IN METERS @ A1)
SCALE BAR 1:100 (IN METERS @ A3)

<p>general notes</p> <p>THIS DRAWING IS COPYRIGHT OF STUDIO MARK RUTHVEN. THIS DRAWING MUST BE READ IN CONJUNCTION WITH THE DESIGNER'S RISK ASSESSMENT, SPECIFICATION AND ALL OTHER RELEVANT DOCUMENTATION AND DRAWINGS. STUDIO MARK RUTHVEN ACCEPTS NO LIABILITY FOR ANY EXPENSE, LOSS OR DAMAGE OF WHATSOEVER NATURE AND HOWEVER ARISING FROM ANY VARIATION MADE TO THIS DRAWING OR IN THE EXECUTION OF THE WORK TO WHICH IT RELATES WHICH HAS NOT BEEN REFERRED TO THEM AND THEIR APPROVAL OBTAINED.</p> <p>FOR THE PURPOSE OF CONSTRUCTION DO NOT SCALE FROM THIS DRAWING OR THE COMPUTER DIGITAL DATA, ONLY FIGURED DIMENSIONS ARE TO BE USED.</p> <p>IF IN DOUBT ASK.</p>	<p>notes</p>	<p>LEGEND</p> <p> EXISTING BUILDING ELEMENTS TO BE DEMOLISHED</p> <p> OUTLINE OF PROPOSED DEVELOPMENT</p>	<p>A RETAINED ELEMENTS AS AGREED 02/02/16 MP/MR</p> <p>- PLANNING APPLICATION 11/11/15 MP/MR</p>	<p>project name</p> <p>10 NUTLEY TERRACE LONDON NW3 5SB</p> <p>drawing title</p> <p>EXIST'G STREET DEMO. ELEVATION & OUTLINE OF PROPOSAL</p>	<p>StudioMarkRuthven architecture</p> <p>1st Floor, 9 Leighton Place, London NW5 2QL 11 & 13 Patwell Street, Bruton BA10 0EQ T 020 7 485 0050</p>
<p>purpose of issue</p> <p>PLANNING</p>			<p>rev notes date by checked</p> <p>* do not scale from this drawing. * check all dimensions on site.</p>	<p>scale 1:100 @ A3 1:50 @ A1 date 11.06.15</p> <p>drawn by MP checked MR</p>	<p>project ref. drawing no. revision</p> <p>NUT NUT-X-350 A</p>