



DASHED LINE REPRESENTS CONSENTED SIDE ELEVATION OF 14 NETHERHALL GARDENS, BEYOND, EXTRAPOLATED FROM DRAWING NO.: E_040_G200_001 FROM THE PLANING PORTAL WEBSITE

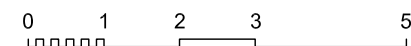

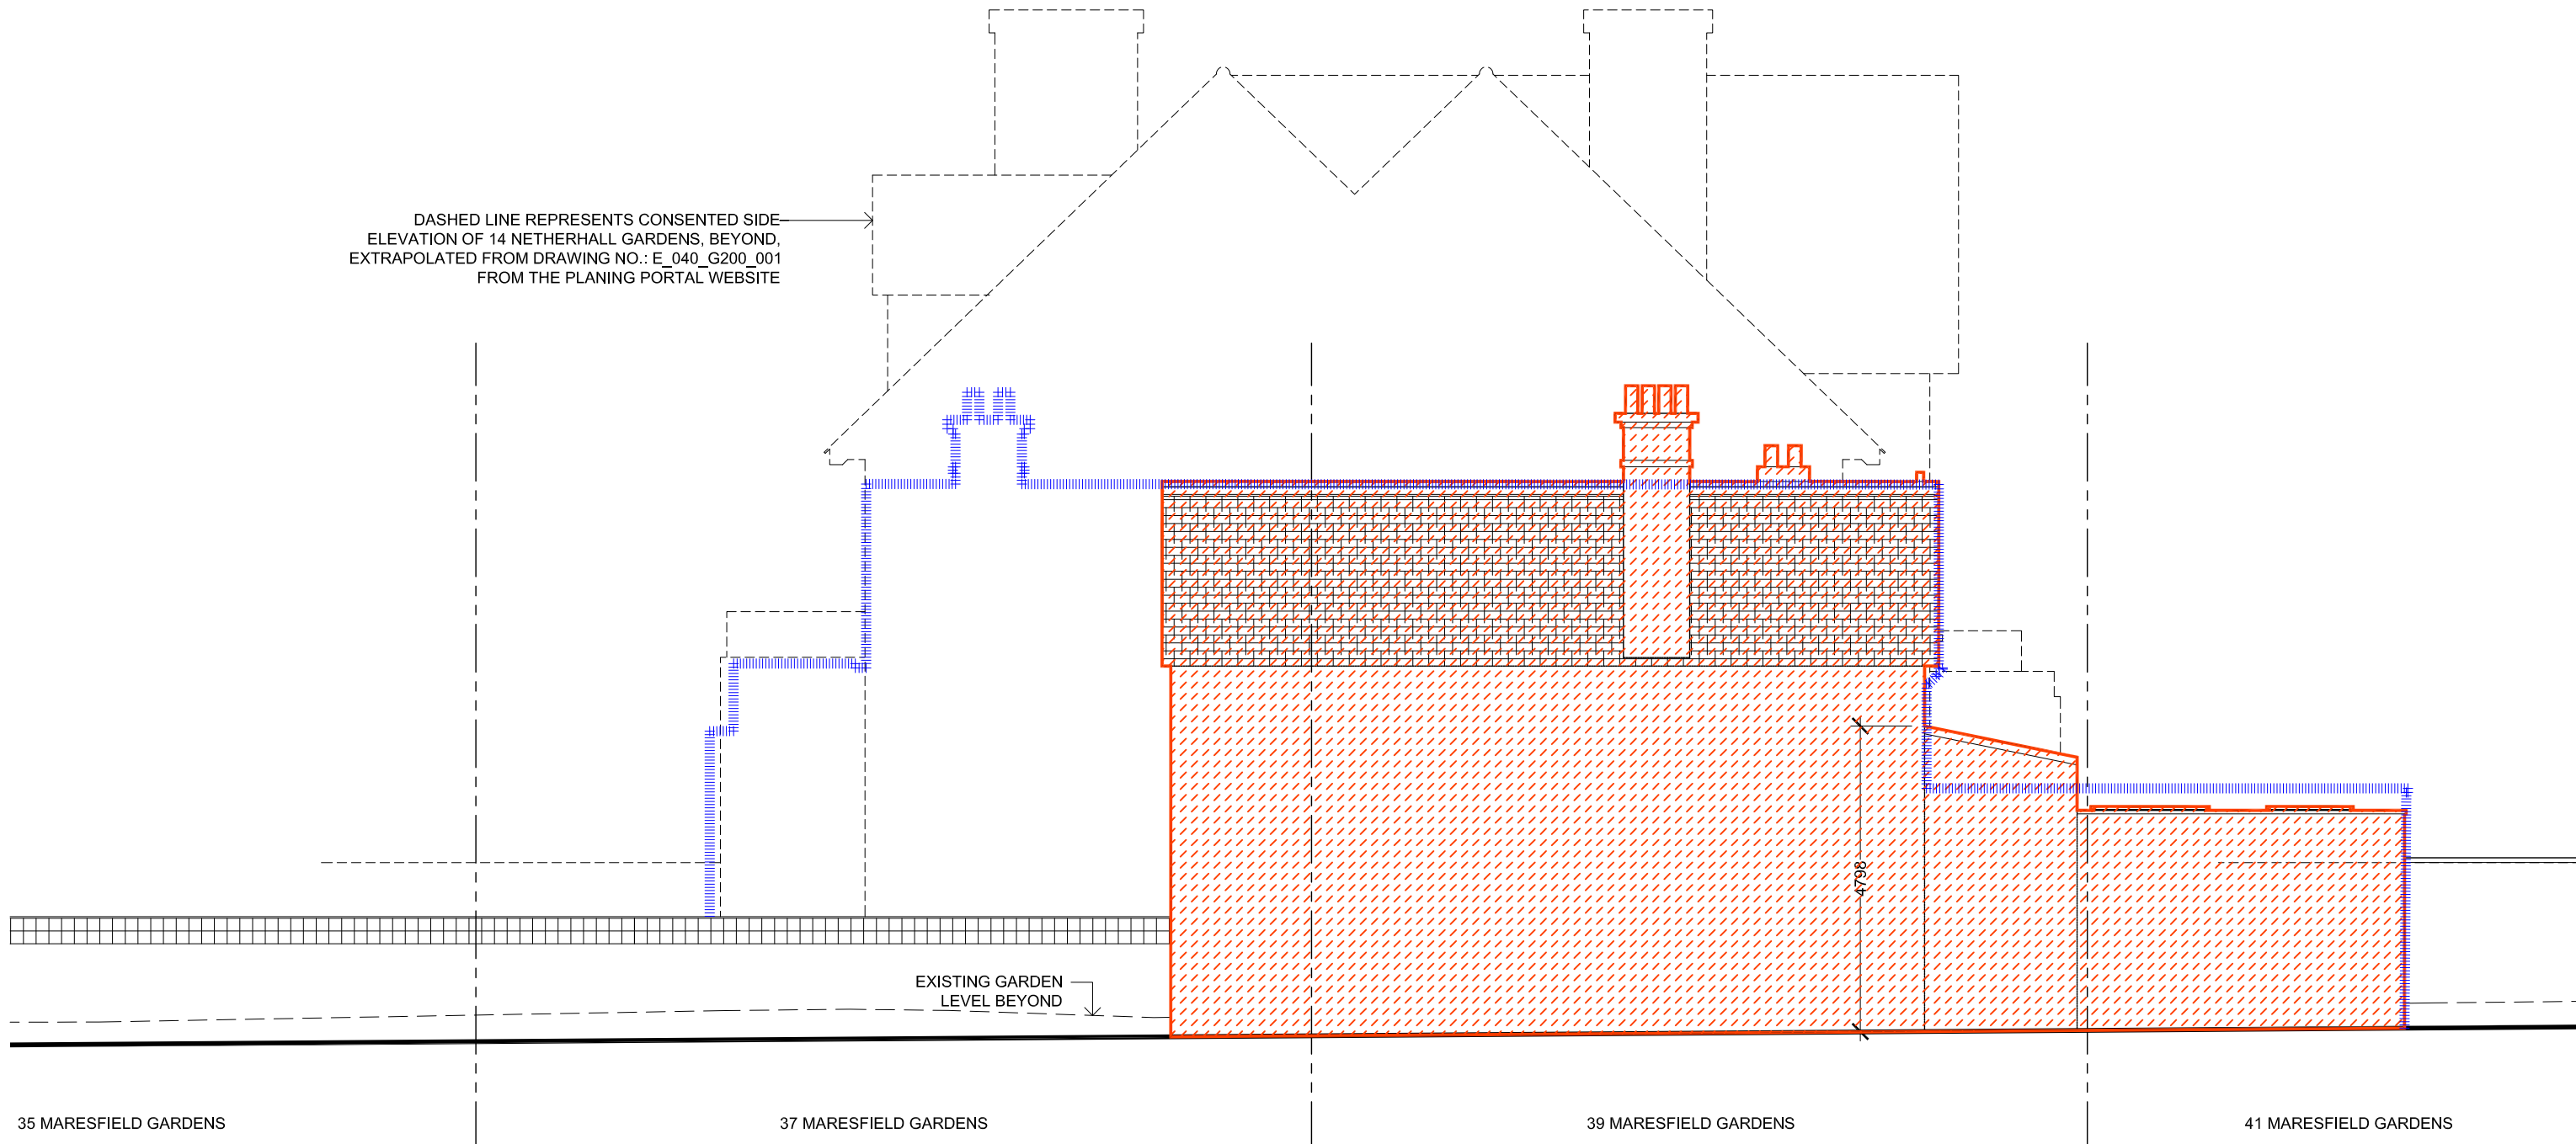

SCALE BAR 1:50 (IN METERS @ A1)
SCALE BAR 1:100 (IN METERS @ A3)

general notes	notes
<p>THIS DRAWING IS COPYRIGHT OF STUDIO MARK RUTHVEN. THIS DRAWING MUST BE READ IN CONJUNCTION WITH THE DESIGNER'S RISK ASSESSMENT, SPECIFICATION AND ALL OTHER RELEVANT DOCUMENTATION AND DRAWINGS. STUDIO MARK RUTHVEN ACCEPTS NO LIABILITY FOR ANY EXPENSE, LOSS OR DAMAGE OF WHATSOEVER NATURE AND HOWEVER ARISING FROM ANY VARIATION MADE TO THIS DRAWING OR IN THE EXECUTION OF THE WORK TO WHICH IT RELATES WHICH HAS NOT BEEN REFERRED TO THEM AND THEIR APPROVAL OBTAINED.</p> <p>FOR THE PURPOSE OF CONSTRUCTION DO NOT SCALE FROM THIS DRAWING OR THE COMPUTER DIGITAL DATA, ONLY FIGURED DIMENSIONS ARE TO BE USED.</p> <p>IF IN DOUBT ASK.</p>	
purpose of issue	
PLANNING	

--	--

LEGEND

-  EXISTING BUILDING ELEMENTS TO BE DEMOLISHED
-  OUTLINE OF PROPOSED DEVELOPMENT

rev	notes	date	by	checked
A	RETAINED ELEMENTS AS AGREED	02/02/16	MP/MR	
-	PLANNING APPLICATION	11/11/15	MP/MR	
* do not scale from this drawing. * check all dimensions on site.				

project name	10 NUTLEY TERRACE LONDON NW3 5SB
drawing title	EXIST'G SIDE/EAST DEMO. ELEVATION & OUTLINE OF PROPOSED
scale	1:100 @ A3 1:50 @ A1
date	11.06.15
drawn by	.
checked	.

StudioMarkRuthven architecture	1st Floor, 9 Leighton Place, London NW5 2QL 11 & 13 Patwell Street, Bruton BA10 0EQ T 020 7 485 0050	
project ref.	drawing no.	revision
NUT	NUT-X-353	A