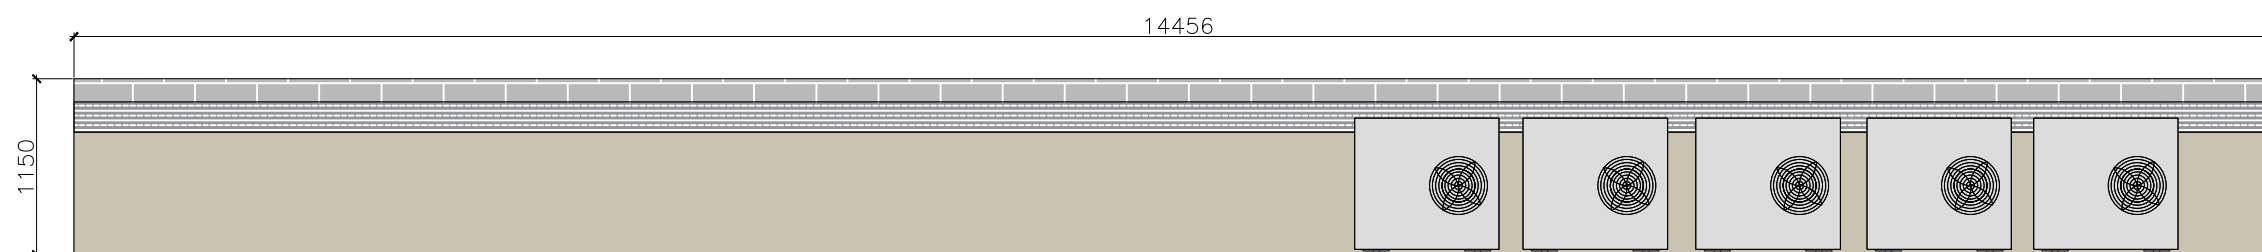
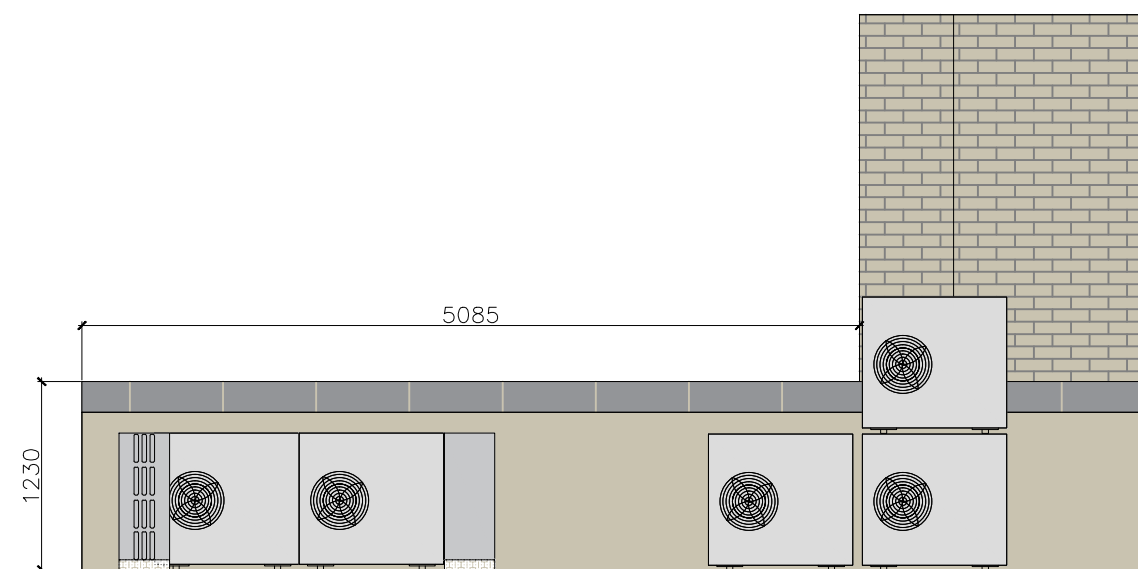


Project No: 1331
Client: Association of
Commonwealth Universities

Notes:

All dimensions to be confirmed on site.
Do not scale from this drawing.
Check survey under taken only.
Subject to local authority approval.

[illegible]

Drawing No:	Roof Elevation Existing
Date created:	09 06 16
Drawn by:	KB
Scale:	1:50 @ A3
Net Area:	360.sq.Meters

Address:
20 Tavistock
Square
LONDON
WC1H 9HF

space
workplace design and build

63-64 Margaret Street
London
W1W 8SW

020 7636 0525
www.spaceworkplace.com

ROOF ELEVATION EXISTING