


SUMATRA ROAD

Public  
Paving

B  
▽

△  
A

Public  
Paving

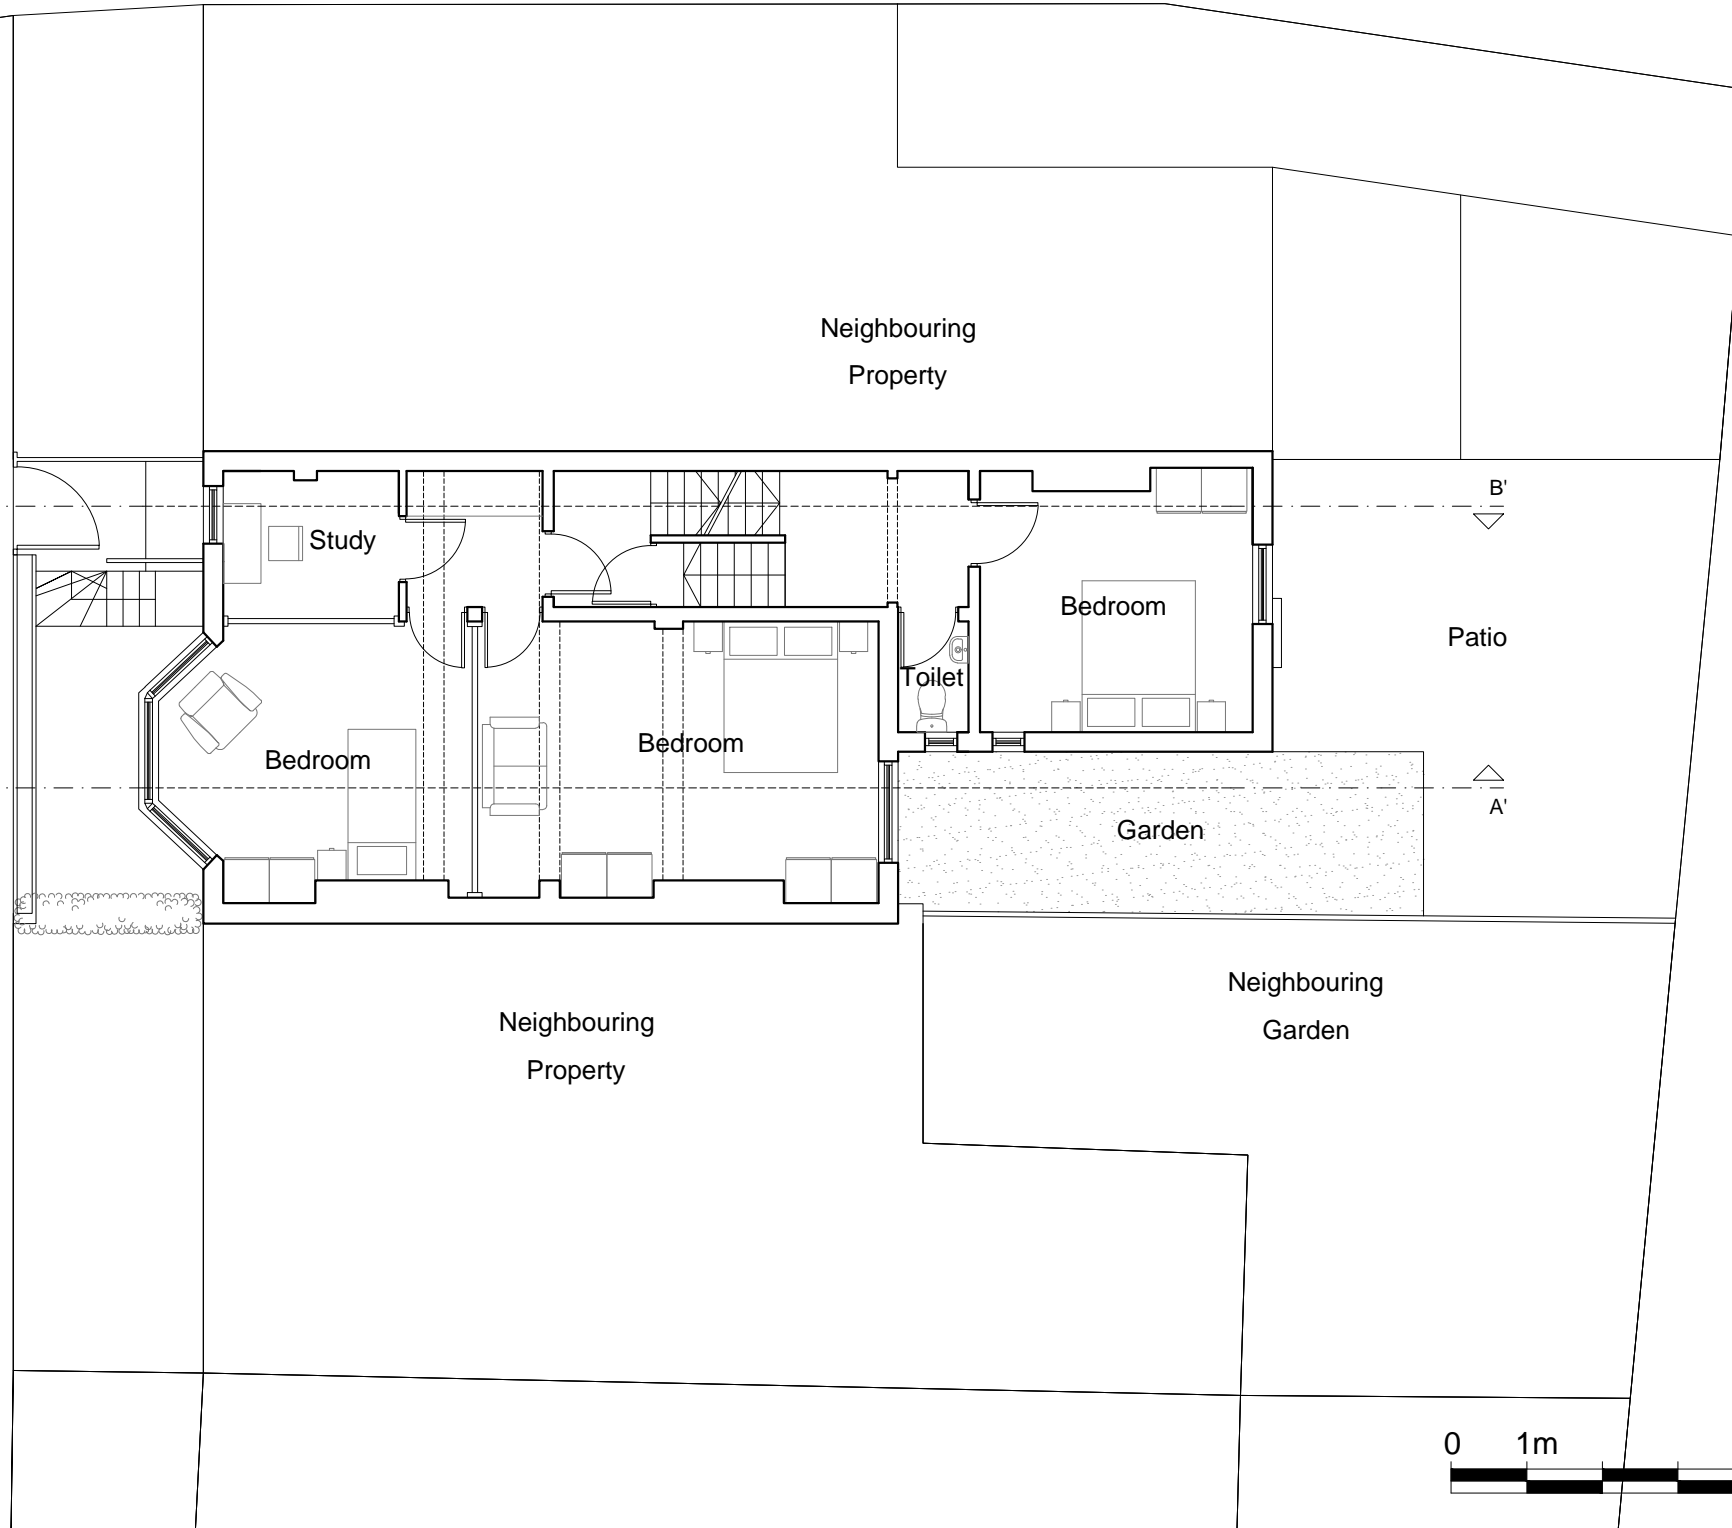


Neighbouring  
Property

Patio

Garden

Neighbouring  
Garden

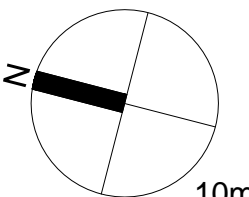

**Dimensions** Written dimensions to be taken in preference to scaled dimensions. The Contractor is responsible for checking all dimensions before work starts.

**Local Authority** All work is to be carried out to the requirements, and to the satisfaction of the Local Authority. These drawings are for planning purposes only.

**Discrepancies** Any discrepancies to be brought to the attention of Drawing And Planning Ltd. Immediately.

REVISIONS				
REV	DATE	DESCRIPTION	BY	CH

PROJECT TITLE	
211 Sumatra Road	
DATE	REVISION
Jun 2016	/

DRAWING TITLE	
Existing - First Floor	
CLIENT	
RLA Homes Limited	
DRAWING No.	SCALE @ A3
SMTRR-P002	1:100



**DRAWINGANDPLANNING**  
www.drawingandplanning.com  
0208 202 3665