



SUMATRA ROAD

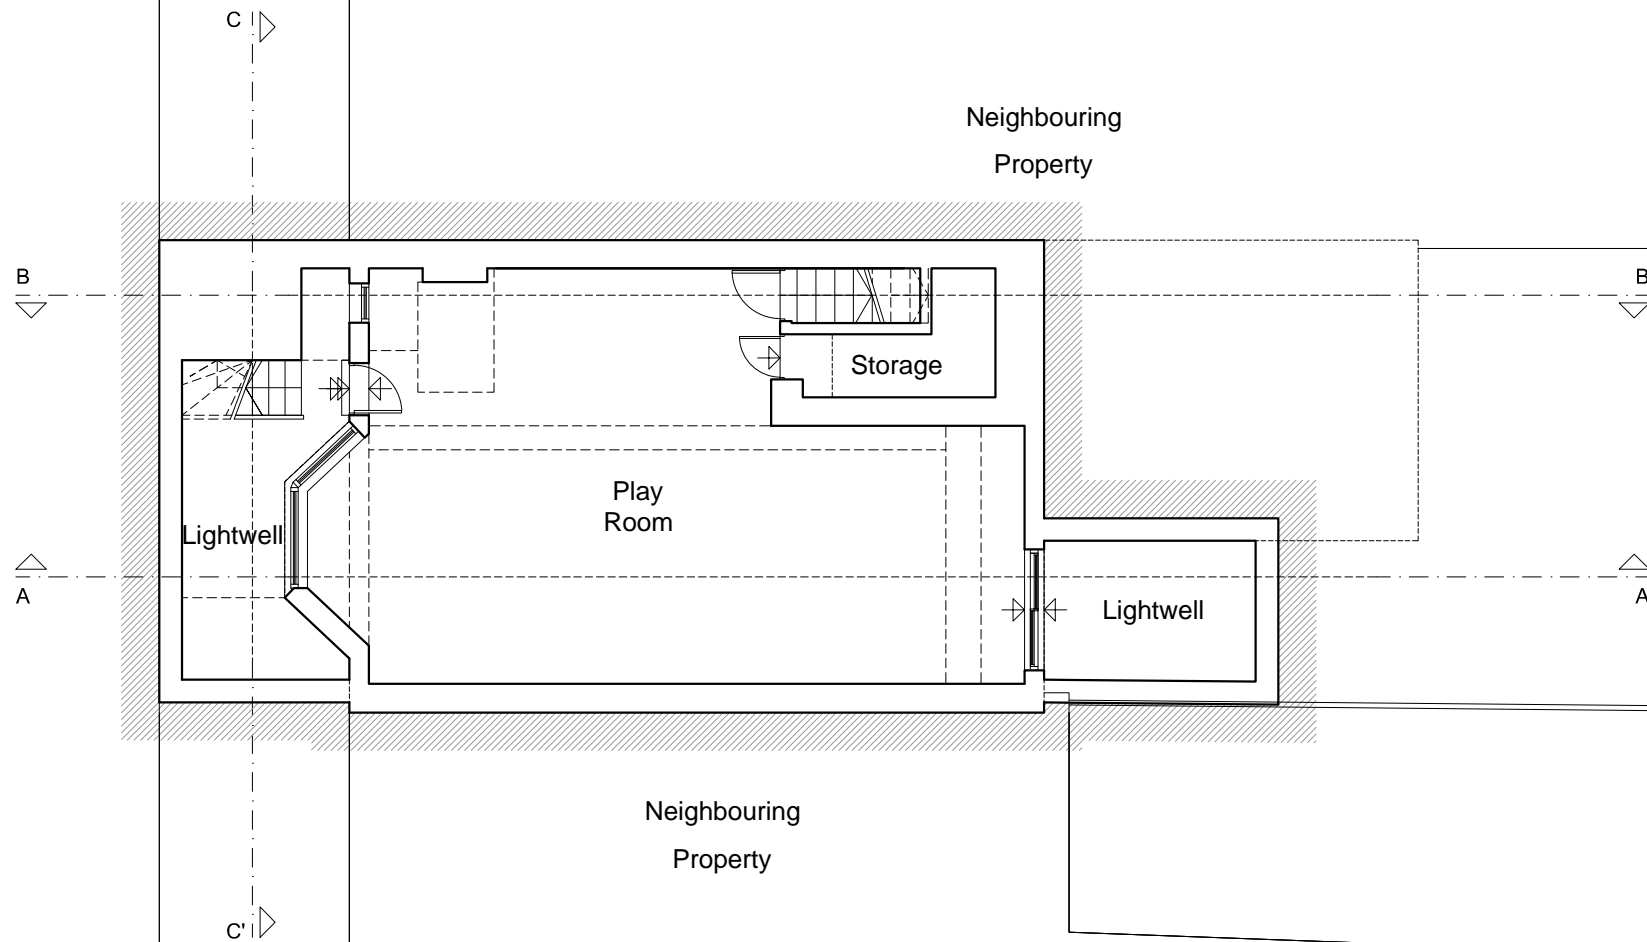

Neighbouring
Property

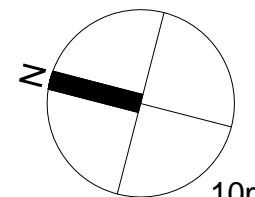

0 1m 5m 10m

Dimensions Written dimensions to be taken in preference to scaled dimensions. The Contractor is responsible for checking all dimensions before work starts.

Local Authority All work is to be carried out to the requirements, and to the satisfaction of the Local Authority. These drawings are for planning purposes only.

Discrepancies Any discrepancies to be brought to the attention of Drawing And Planning Ltd. Immediately.

REVISIONS

REV	DATE	DESCRIPTION	BY	CH

PROJECT TITLE

211 Sumatra Road

DATE

Jun 2016

REVISION

/

DRAWING TITLE

Proposed - Basement

CLIENT

RLA Homes Limited

DRAWING No.

SMTRR-P200

SCALE @ A3

1:100

