


Application site
area : 121.8 m2

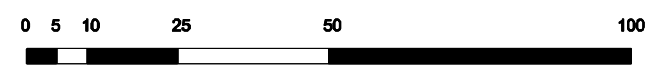


kingconroyarchitects
ARCHITECTURE URBAN DESIGN PLANNING INTERIORS
city temple holborn viaduct london EC1A 2DE
t: +44 (0) 20 3151 5145 w: www.kingconroy.com

client :
MR + MRS J. WILSON

66 Queen's Crescent
London
NW5 4EE

consultant 1 :
-

consultant 2 :
-

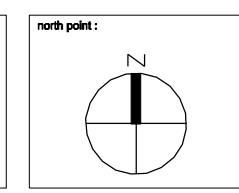

revisions / notes :
A : Planning application 15.06.16

PROJECT TITLE : 66 QUEEN'S CRESCENT
ADDRESS : 66 QUEEN'S CRESCENT, LONDON. NW5 4EE
DRAWING TITLE : SITE LOCATION PLAN
SCALE : 1:1250
DATE : 16.03.15
DRAWN : AN
CHECKED : JK
STATUS : PLANNING

drawing number :
13021 | PL00 | 001 A
project reference drawing series series number A3 SHEET