




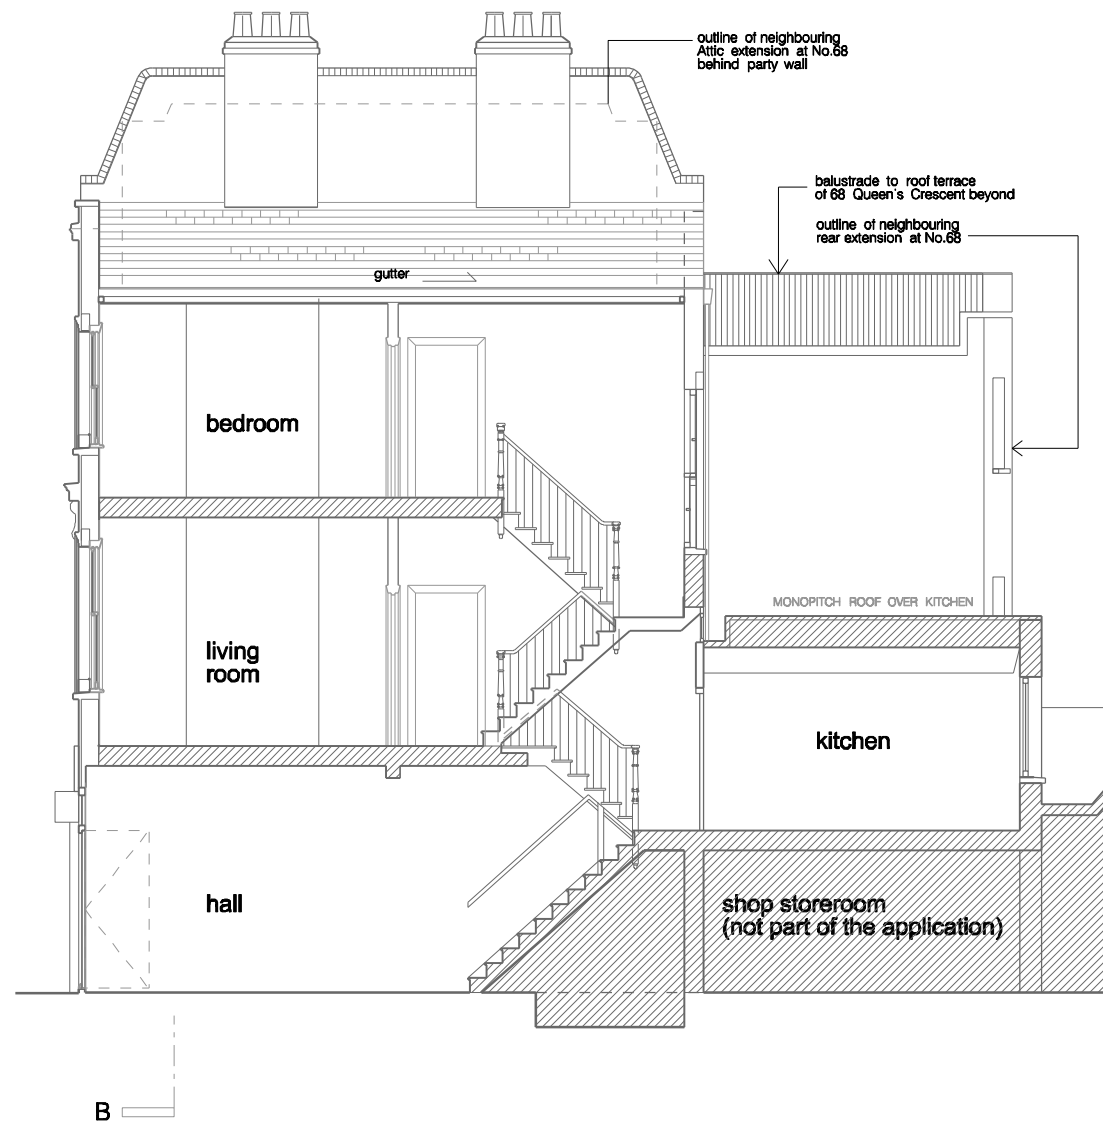

SECTION A - A

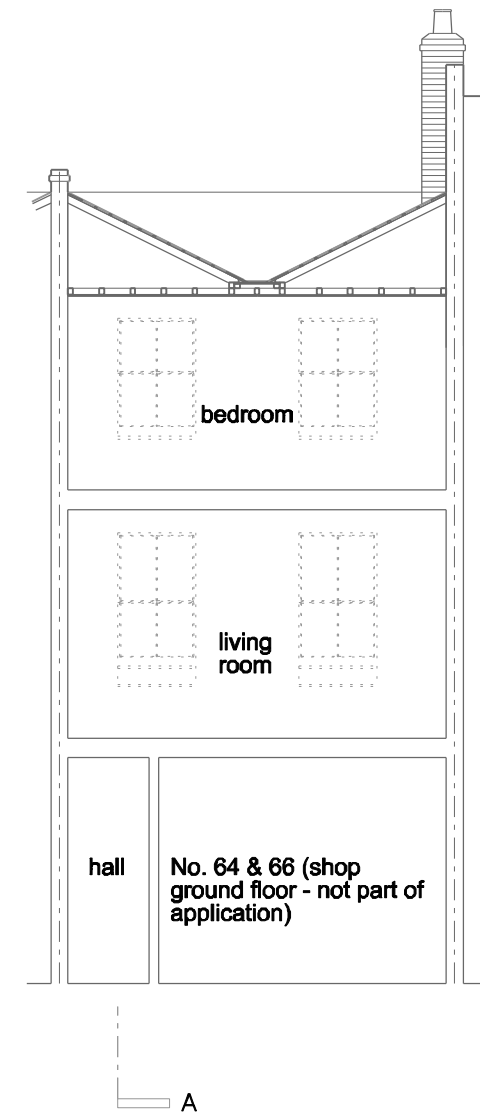

SECTION B - B

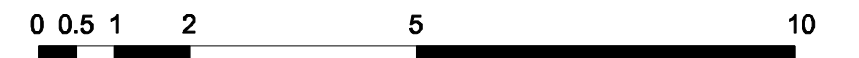

kingconroyarchitects

ARCHITECTURE URBAN DESIGN PLANNING INTERIORS
city temple holborn viaduct london EC1A 2DE
t: +44 (0) 20 3151 5145 w: www.kingconroy.com

client :
MR + MRS J. WILSON

66 Queen's Crescent
London
NW5 4EE

consultant 1 :

-


-

consultant 2 :

-

-

key plan :

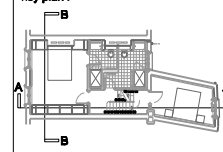

revisions / notes :

A : Planning application

15.08.16

PROJECT TITLE : 66 QUEEN'S CRESCENT

ADDRESS : 66 QUEEN'S CRESCENT, LONDON. NW5 4EE
DRAWING TITLE : EXISTING SECTIONS A - A AND B - B
SCALE : 1:100
DATE : 15.05.16
DRAWN : AN
CHECKED : JK
STATUS : PLANNING

drawing number :

13021 | PL00 | 300 A

project reference

drawing series

series number

revision :

A3 SHEET