


0 1 2 3 4 5 M

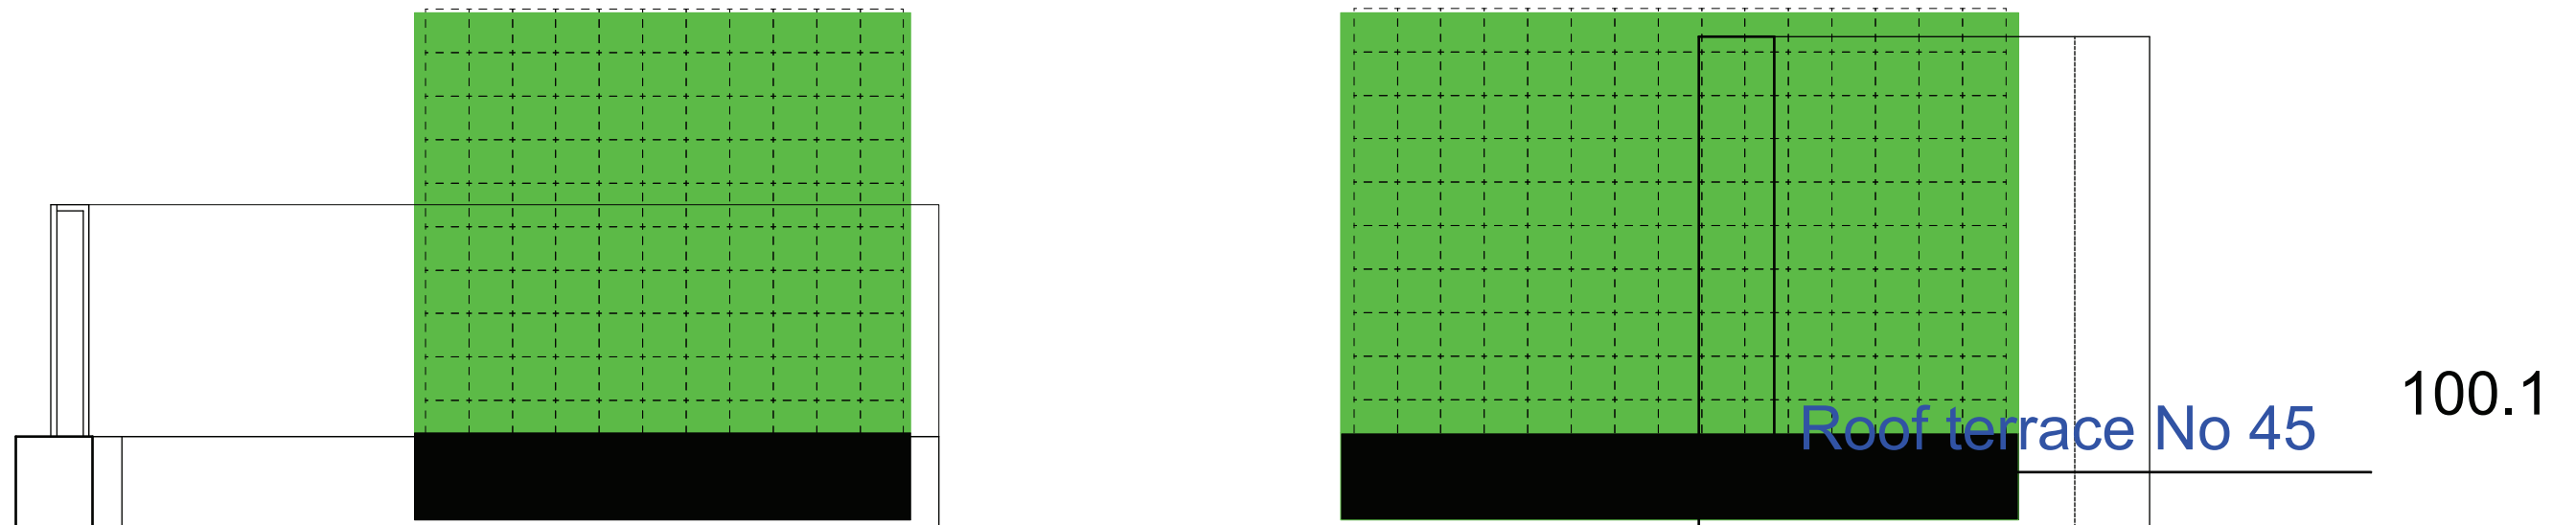

client	MR H JAMSHIDI	drawing	ELEVATION & SECTION CC : AS PROPOSED	scale	1:25@A3	drawn	
job	46 HAMPSTEAD HIGH ST LONDON NW3	drawing number	3348 4.5	rev		date	may 16
		ARP ANTHONY RICHARDSON AND PARTNERS		TEL: 020 7485 0991 ARCHITECTS AND QUANTITY SURVEYORS FAX: 020 7482 4622 31 OVAL ROAD CAMDEN TOWN LONDON NW1 7EA EMAIL: mail@arparchitects.co.uk			