

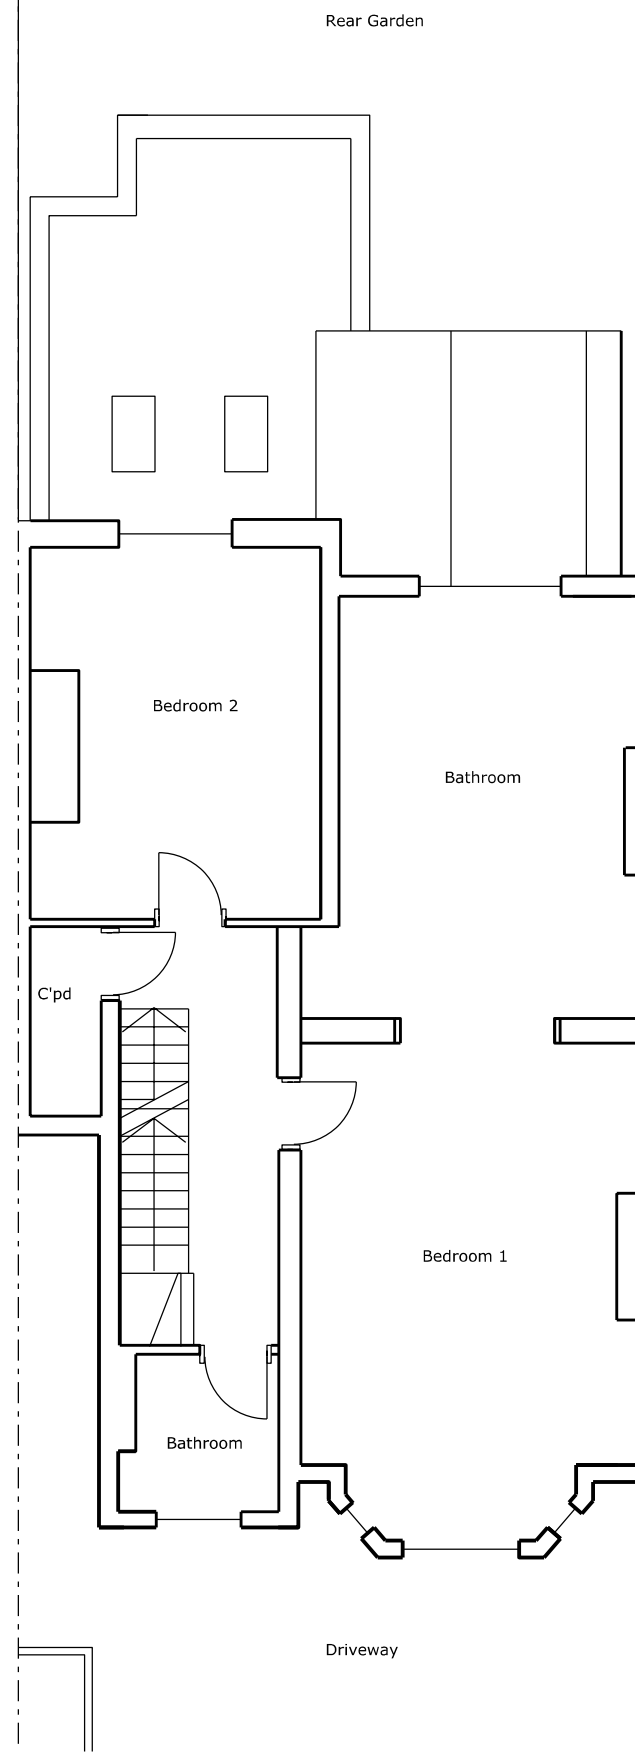


Ground Floor Layout

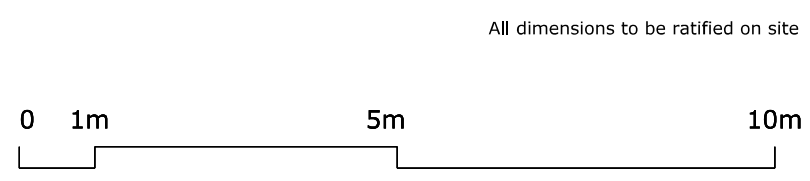

First Floor Layout

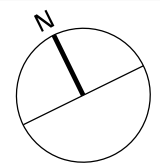

Revisions			
Rev. Date	Description	Drawn	Checked

152 Goldhurst Terrace London NW6			
Existing Ground & First floor Layout			
Scale	1:100 at A3	Job no.	107
Date	10.05.15	Drawing by	ZD
Drawing status	Planning	Checked by	ID
Drawing no.	100	Revision	00

ZED Architect
 55 Church Crescent
 London N3 1BL
 Telephone: 07971902109