



Second Floor Layout

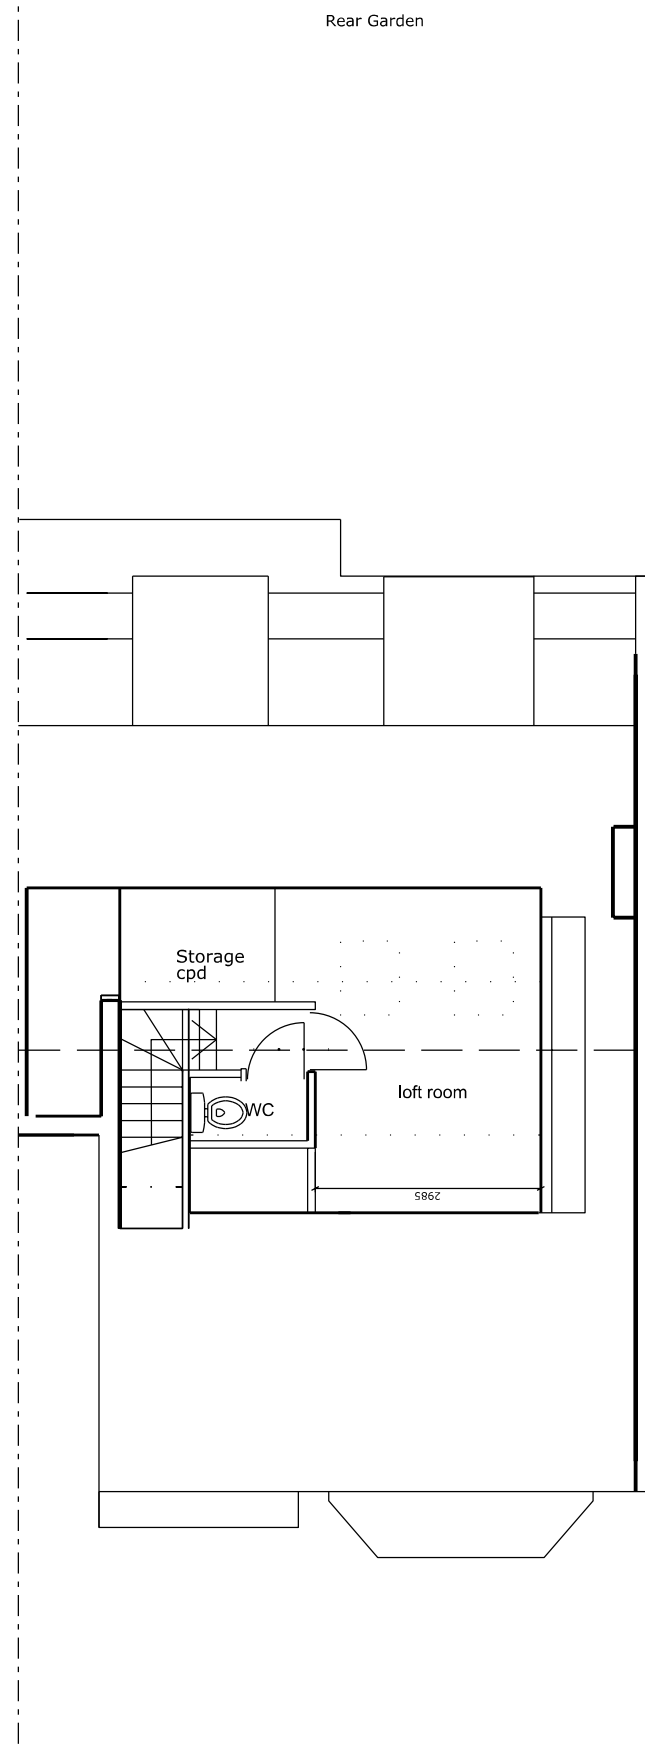

Loft Floor Layout

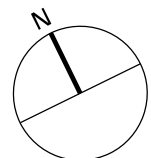

All dimensions to be ratified on site

Revisions

Rev. Date	Description	Drawn	Checked
-----------	-------------	-------	---------

152 Goldhurst Terrace London NW6  
Existing Second & Third floor Layout

Scale	1:100 at A3	Job no.	107
Date	10.05.15	Drawing by	ZD
Drawing status	Planning	Checked by	ID
Drawing no.	101	Revision	00

**ZED Architect**

55 Church Crescent  
London N3 1BL

Telephone: 07971902109