



Ground Floor Layout

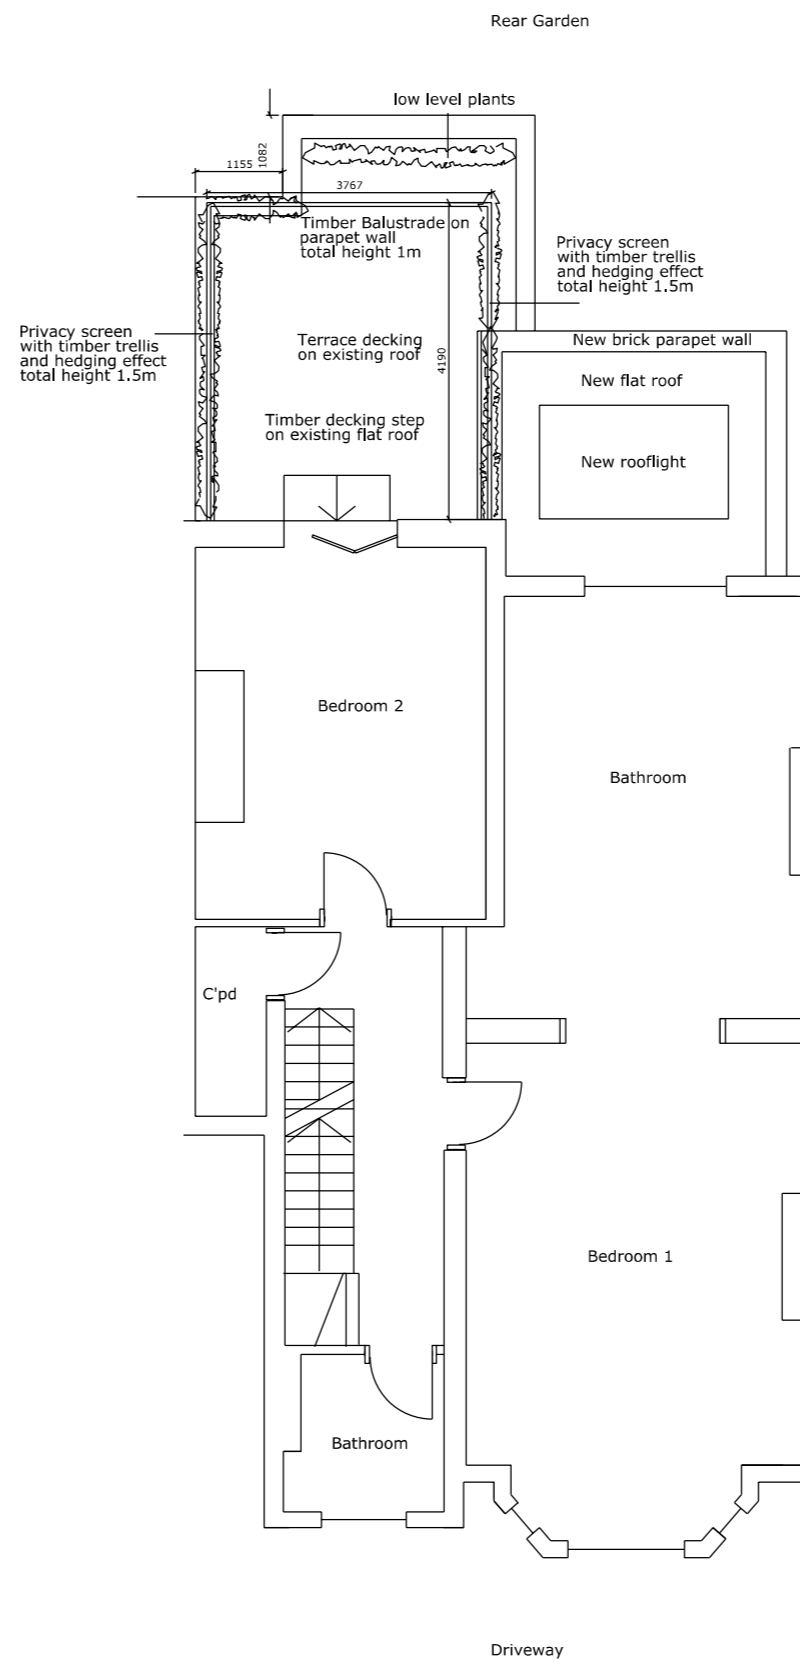

First Floor Layout

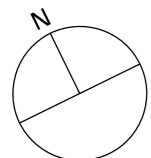

All dimensions to be ratified on site



Revisions

Rev. Date	Description	Drawn	Checked
-----------	-------------	-------	---------

152 Goldhurst Terrace London NW6
Proposed Ground & First floor Layout

Scale	1:100 at A3	Job no.	107
Date	18.05.16	Drawing by	ZD
Drawing status	Planning	Checked by	ID
Drawing no.	130	Revision	00

ZED Architect

55 Church Crescent
London N3 1BL

Telephone: 07971902109