
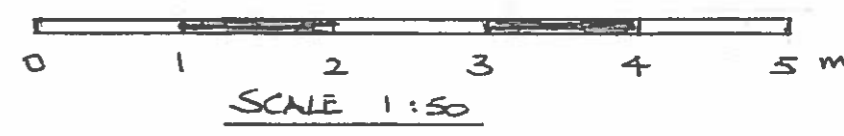
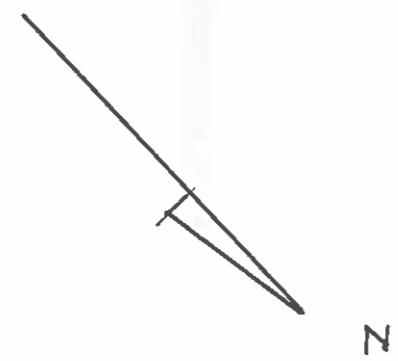


ST AUGUSTINES RD

43

11600

6500

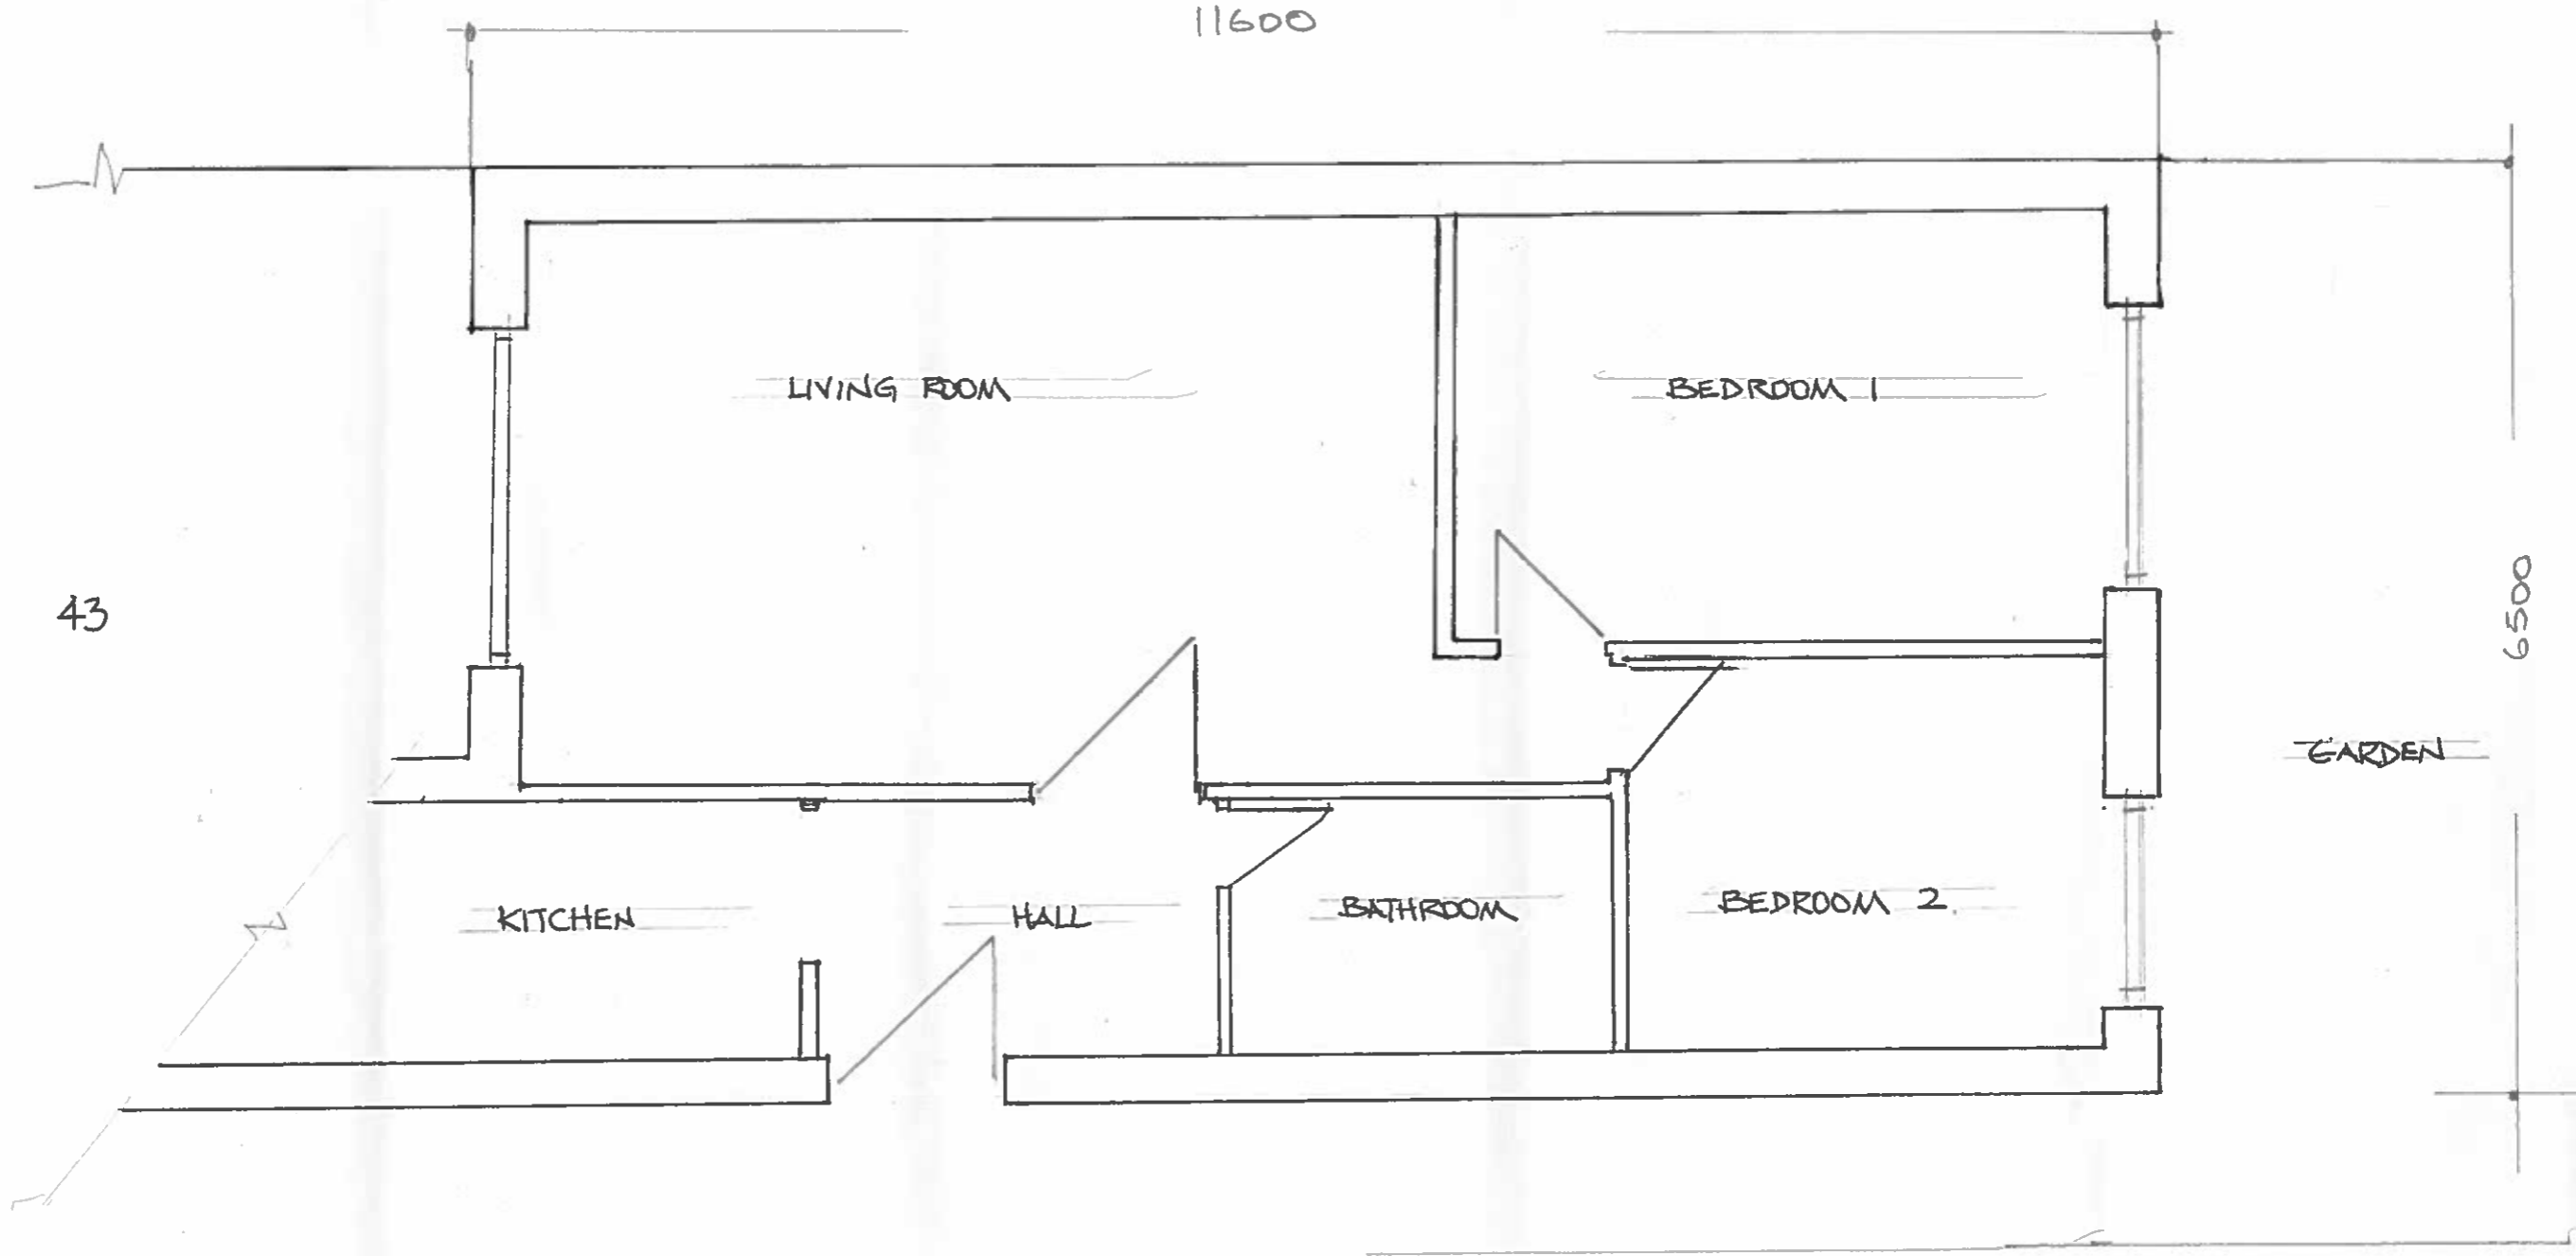

43 ST AUGUSTINES RD	
LONDON NW1 9RL.	
GROUND FLOOR - PROPOSED LAYOUT.	
DRWG: G F 02	DATE: 14 JUNE 2016
REV: -	SCALE: 1:50 cA3