
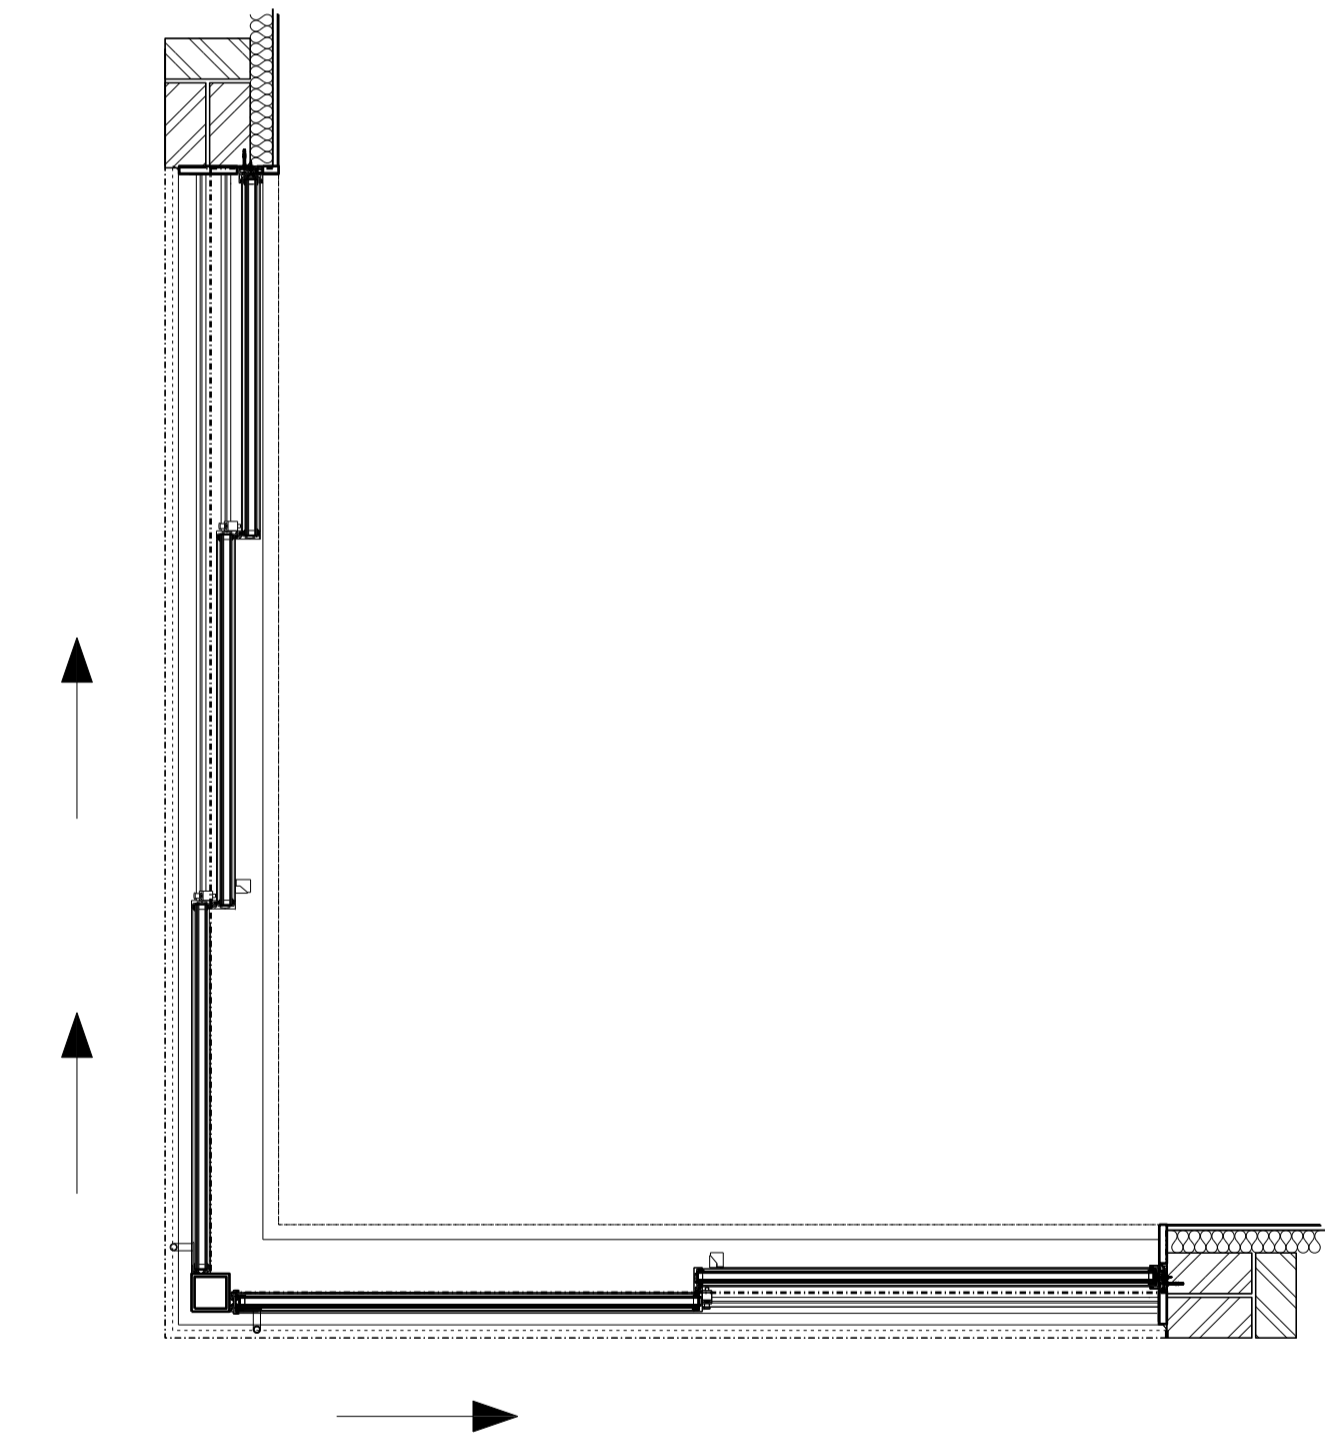




THIS DRAWING IS PROTECTED BY COPYRIGHT AND MUST NOT BE COPIED OR REPRODUCED WITHOUT THE WRITTEN CONSENT OF CHRIS DYSON ARCHITECTS LIMITED. NO DIMENSIONS ARE TO BE SCALED FROM THIS DRAWING. ALL DIMENSIONS AND SIZES TO BE CHECKED ON SITE. NORTH POINTS SHOWN ARE INDICATIVE.

SITE SPECIFIC HAZARDS
 IN ACCORDANCE WITH THE REQUIREMENTS OF THE CDM REGULATIONS 2007 THE FOLLOWING SIGNIFICANT RESIDUAL HAZARDS HAVE NOT BEEN IDENTIFIED OUT OF THIS PROJECT AND MUST BE TAKEN INTO CONSIDERATION BY CONTRACTORS PLANNING TO UNDERTAKE THE WORKS SHOWN ON THIS DRAWING.

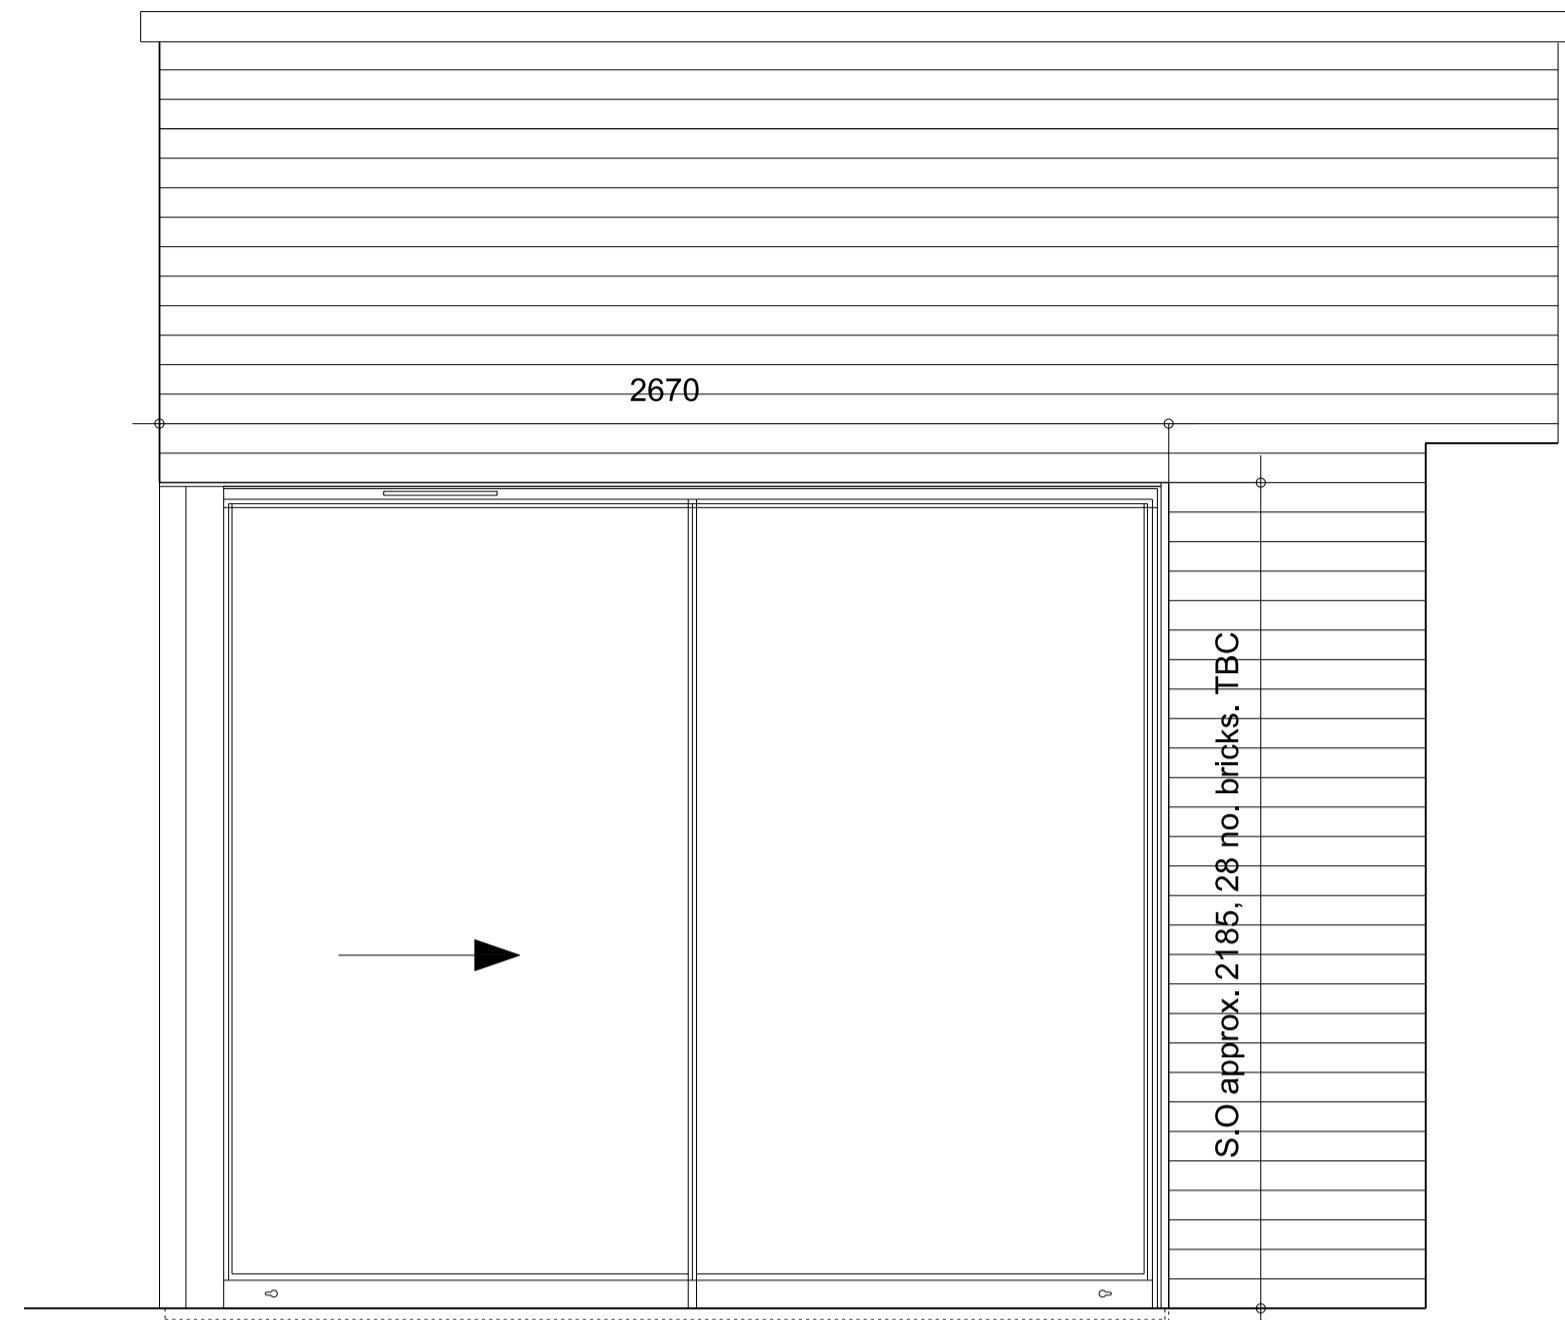


1 1:20 Door Type EX2

nDg-04

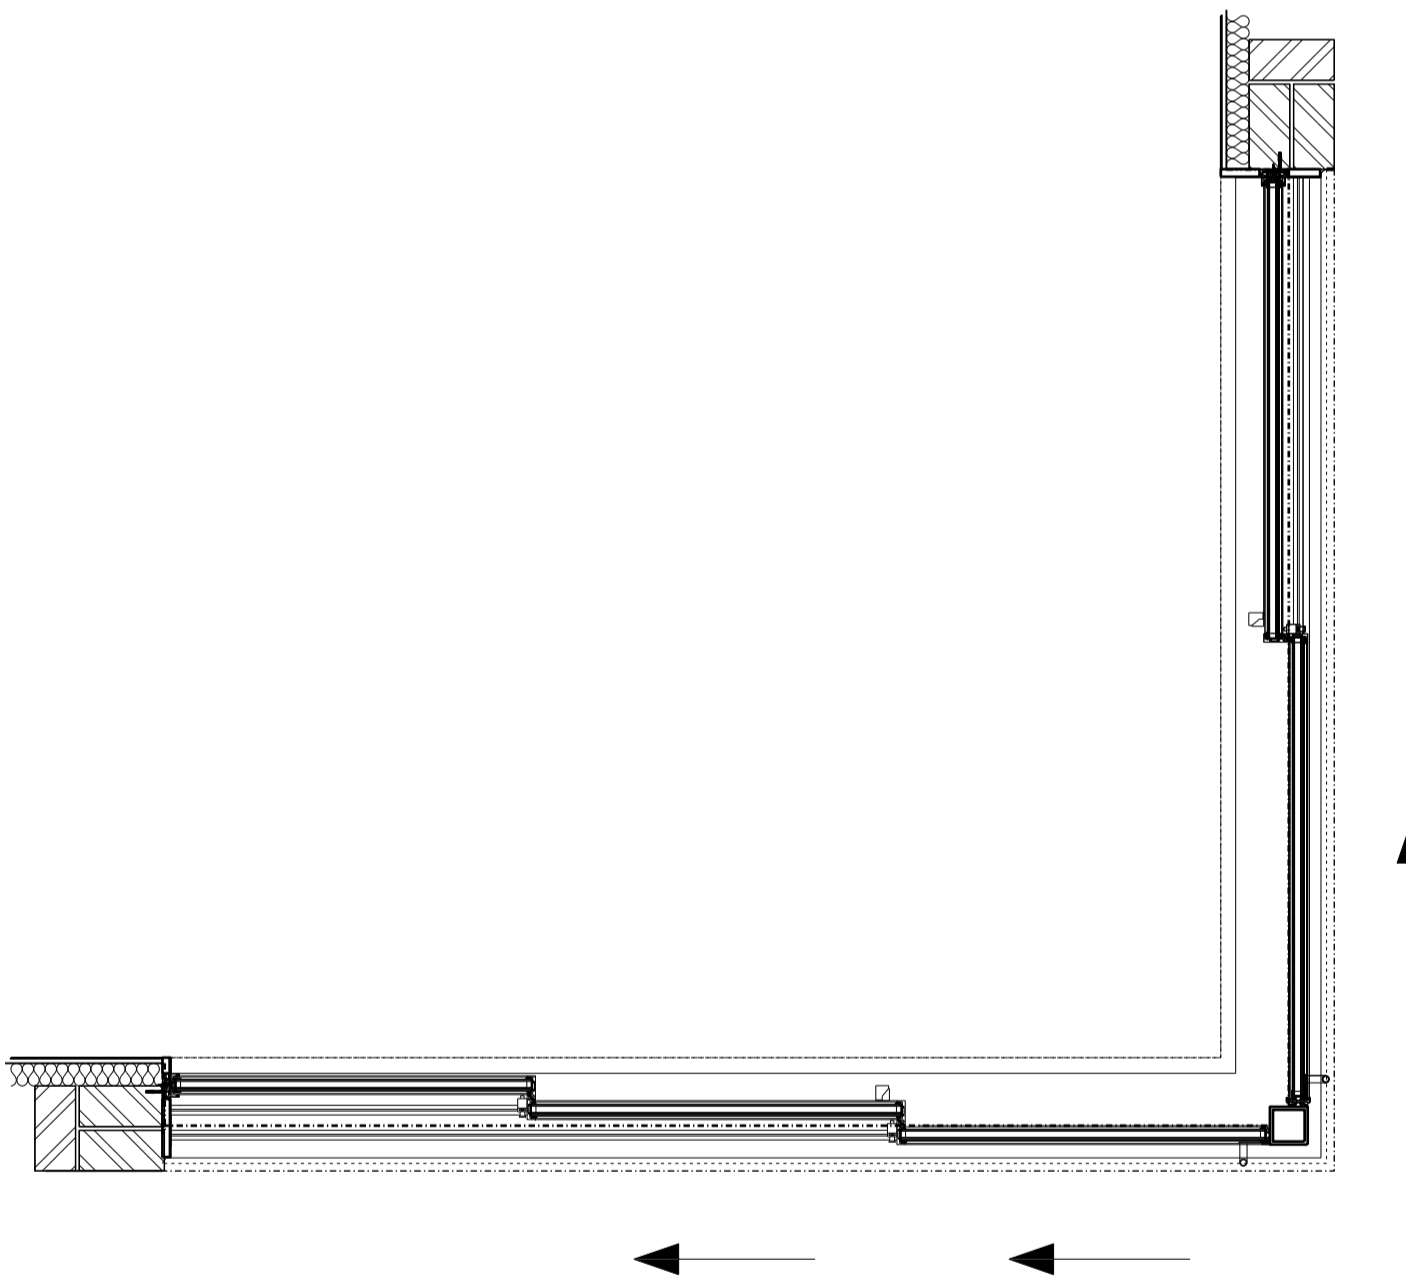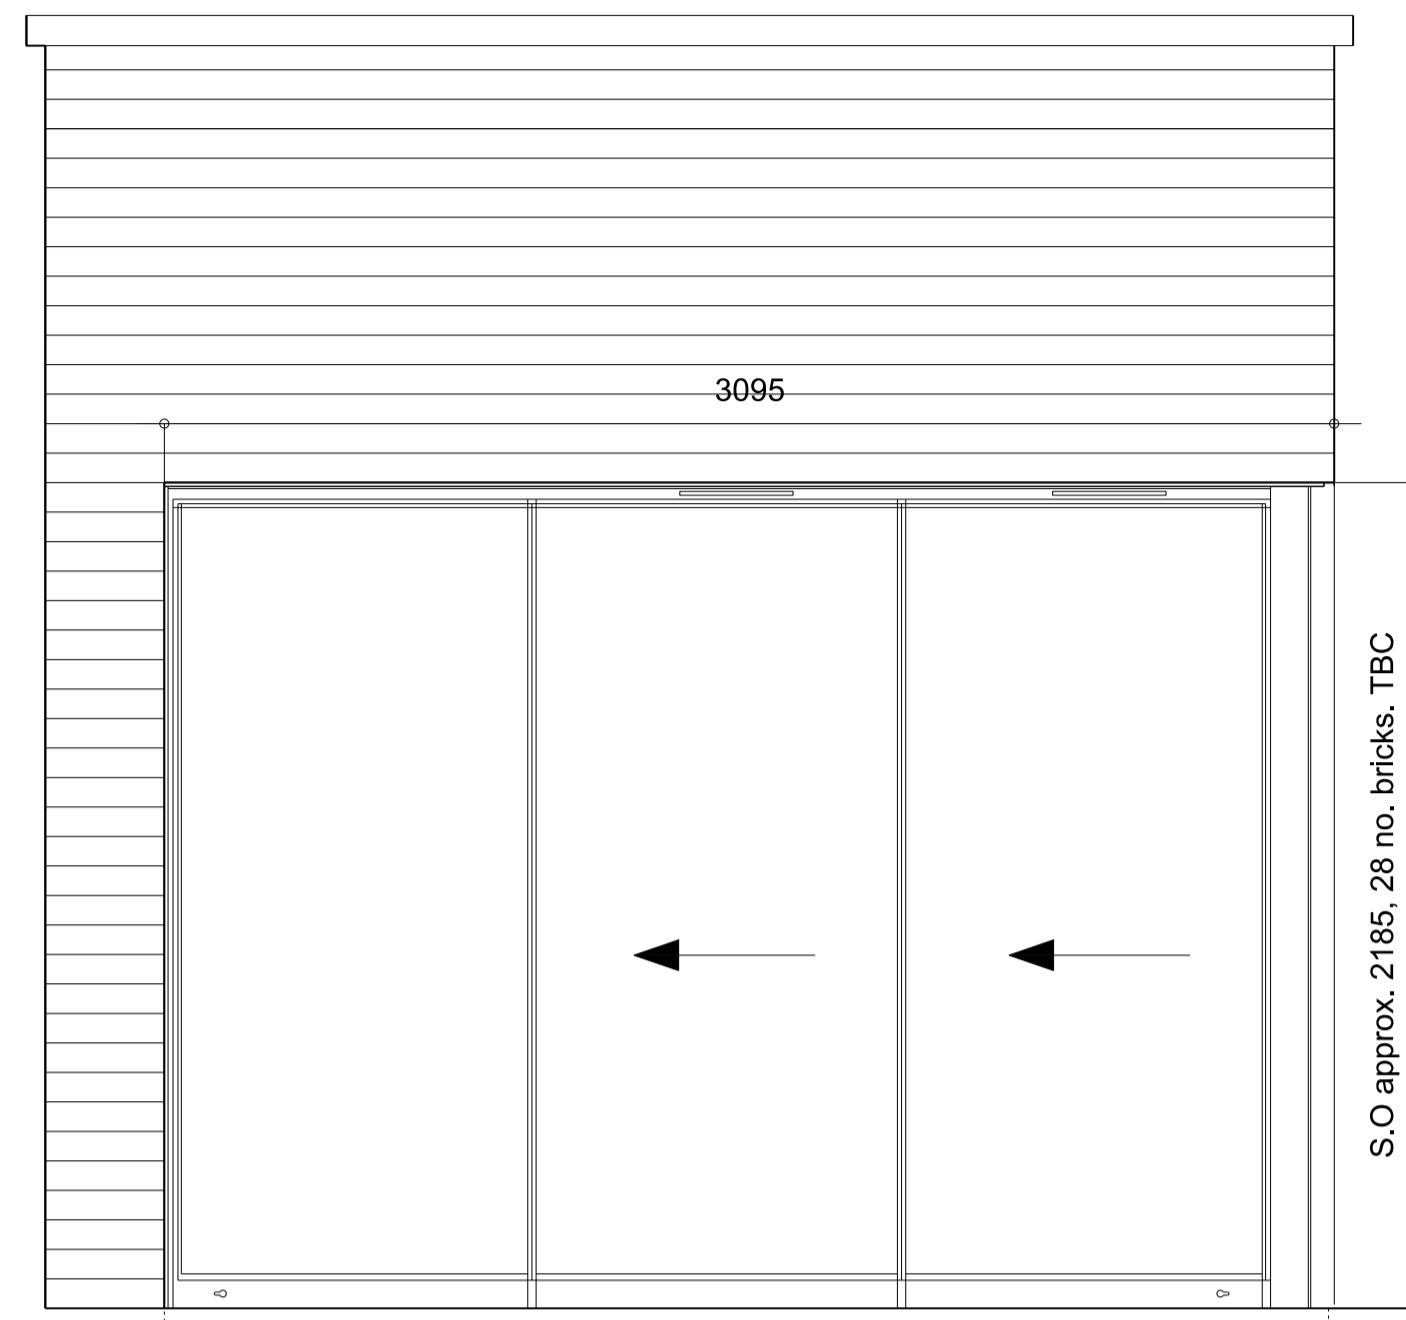

2 1:20 Door Type EX3

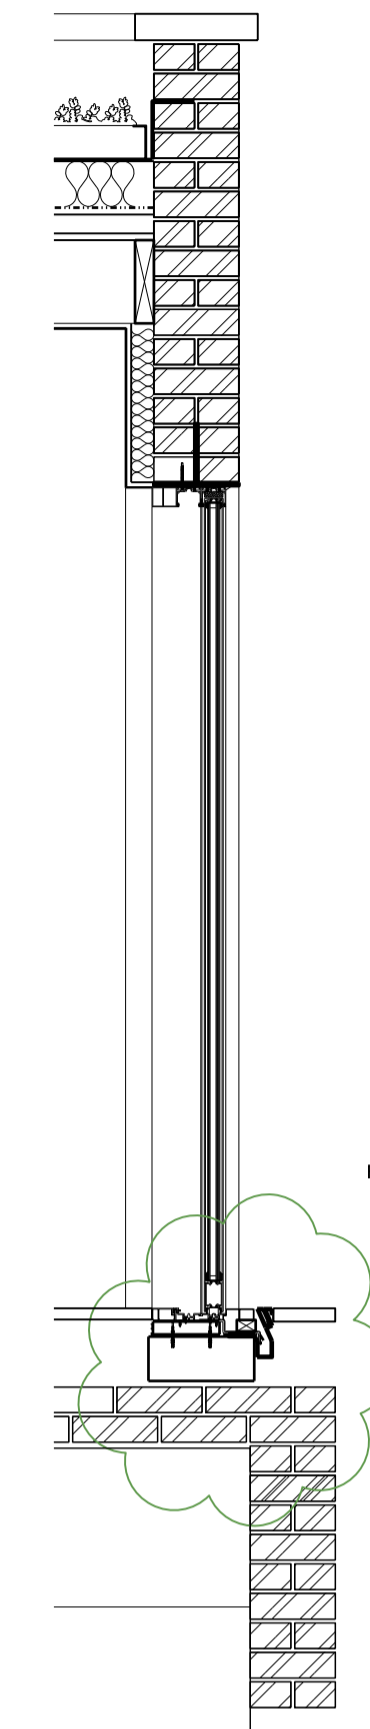

DETAIL TBC FOLLOWING SITE INVESTIGATIONS

nDg-03

B	19.05.2016	Issued Building Consent Condition	RM
A	03.11.2015	Issued Building Consent Condition	RM
/	21.11.2014	Issued for Comment	GR

PROJECT
 28 GREAT JAMES STREET
 WC1N 3EY

DRAWING TITLE
 EXTERIOR DOOR DETAILS

STATUS		PLANNING	
DATE	DRAWN	CHECK	SCALE @ A1
OCT 2013	RM	CD	1:50
PROJECT NUMBER	UNIT / BLOCK	CU / SFB / DOOR	TYPE & REVISION NUMBER / LETTER
0232	A	1401	B

0 1
 SCALE IN METRES @ 1:20