



- Brick arches & timber frame retained and refurbished
- New window to be positioned as existing

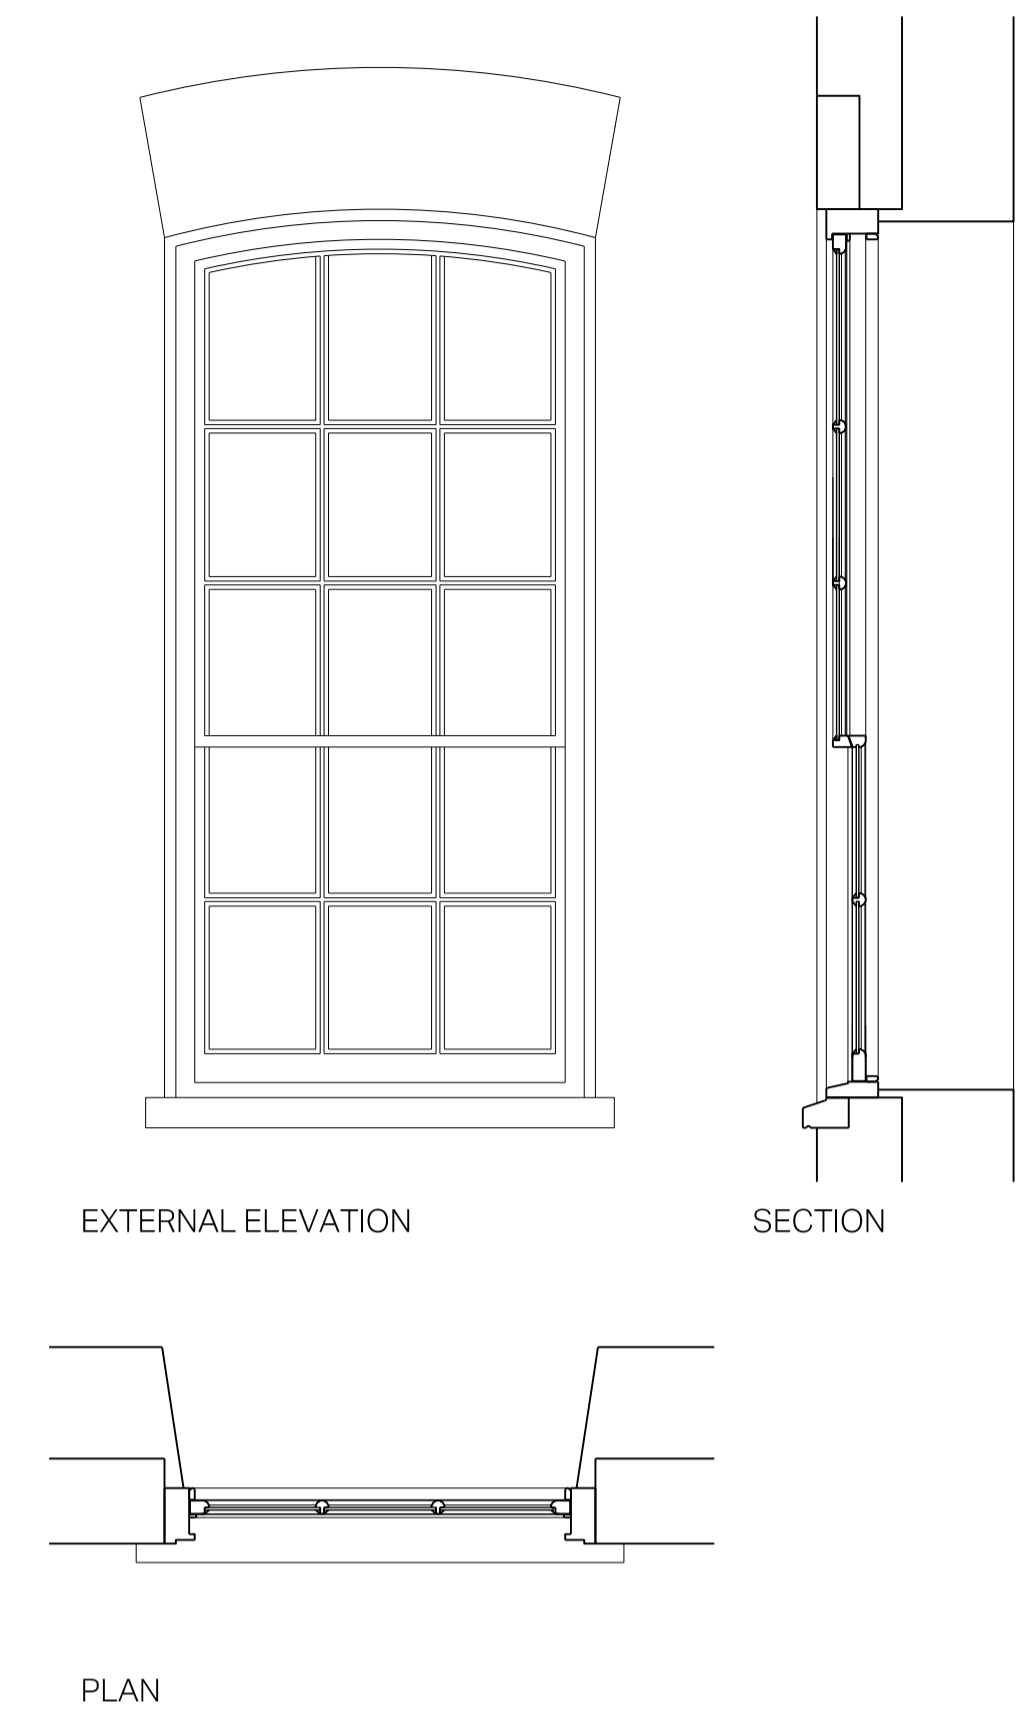


1 1:20 Window Type 0
nWf-03
nWf-02
nWf-01

- Brick arches & timber frame retained and refurbished
- New window to be positioned as existing.
- Internal panelling & lining to be retained

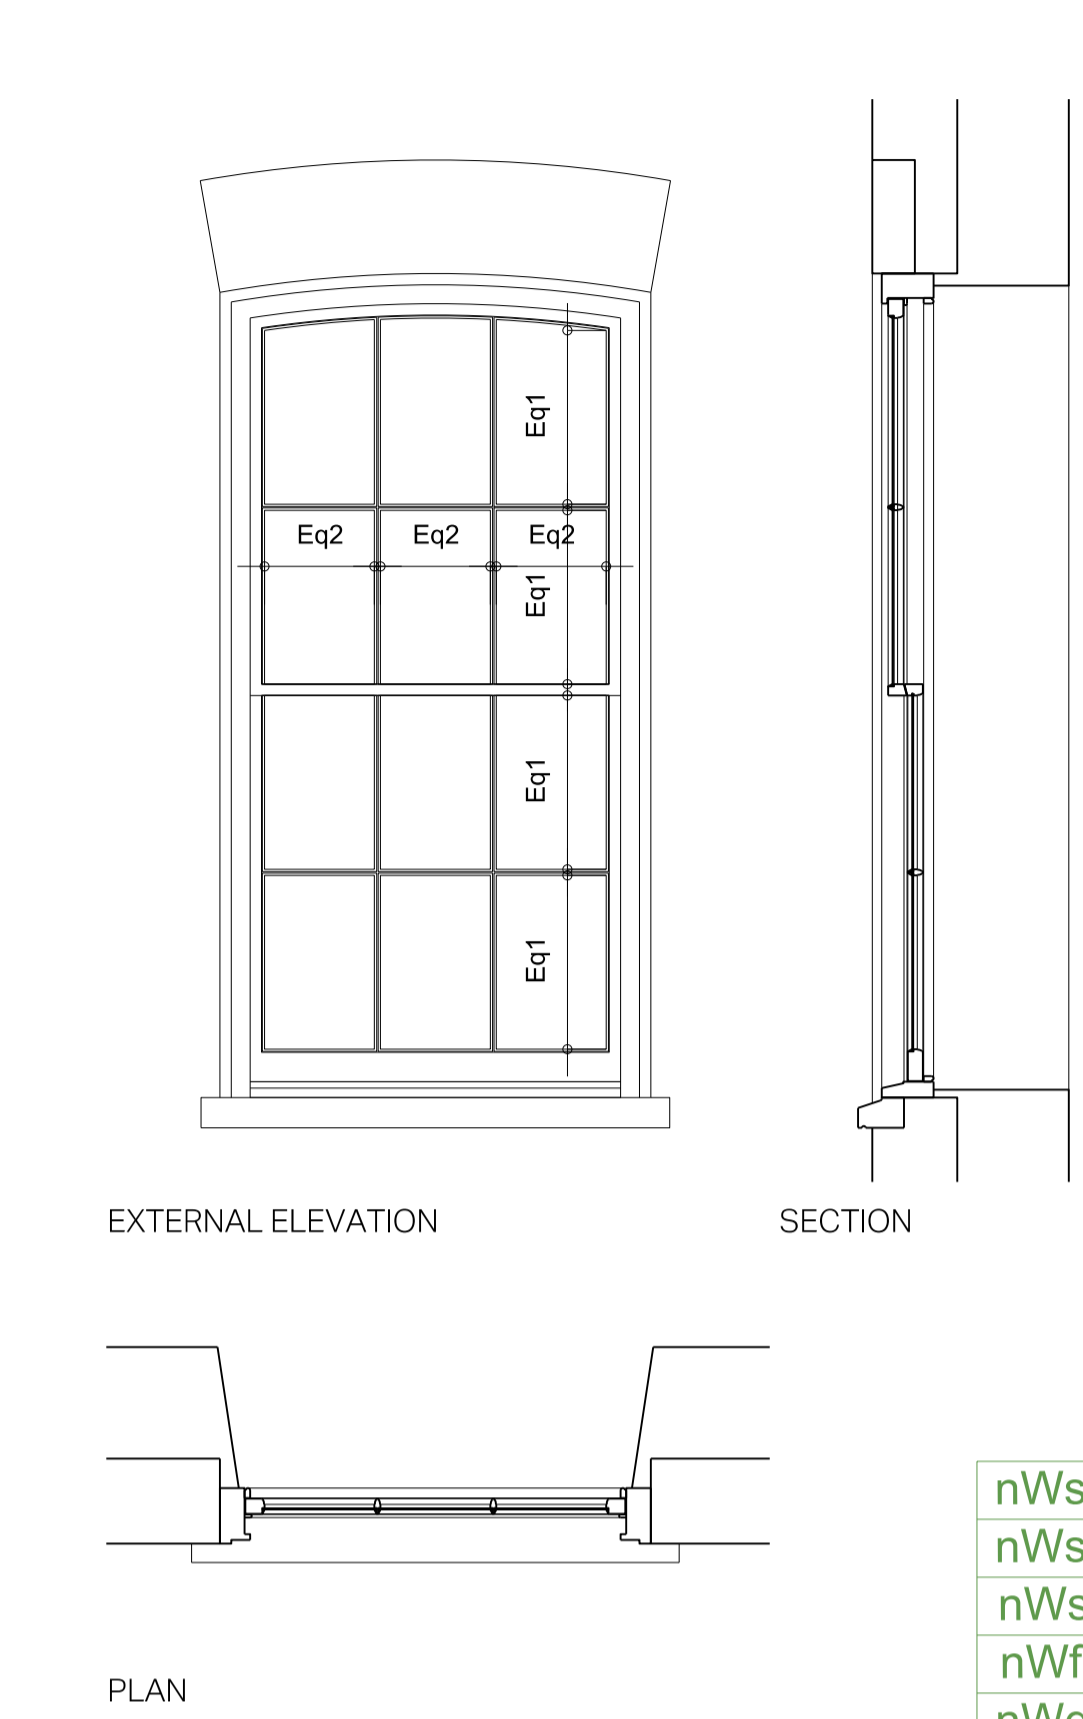


2 1:20 Window Type 1
nWs-03
nWs-02
nWs-01
nWf-03
nWg-02
nWg-01
nWg-03
nWb-03
nWb-02
nWb-01

- Brick arches & timber frame retained and refurbished
- New window to be positioned as existing.
- Internal panelling & lining to be retained

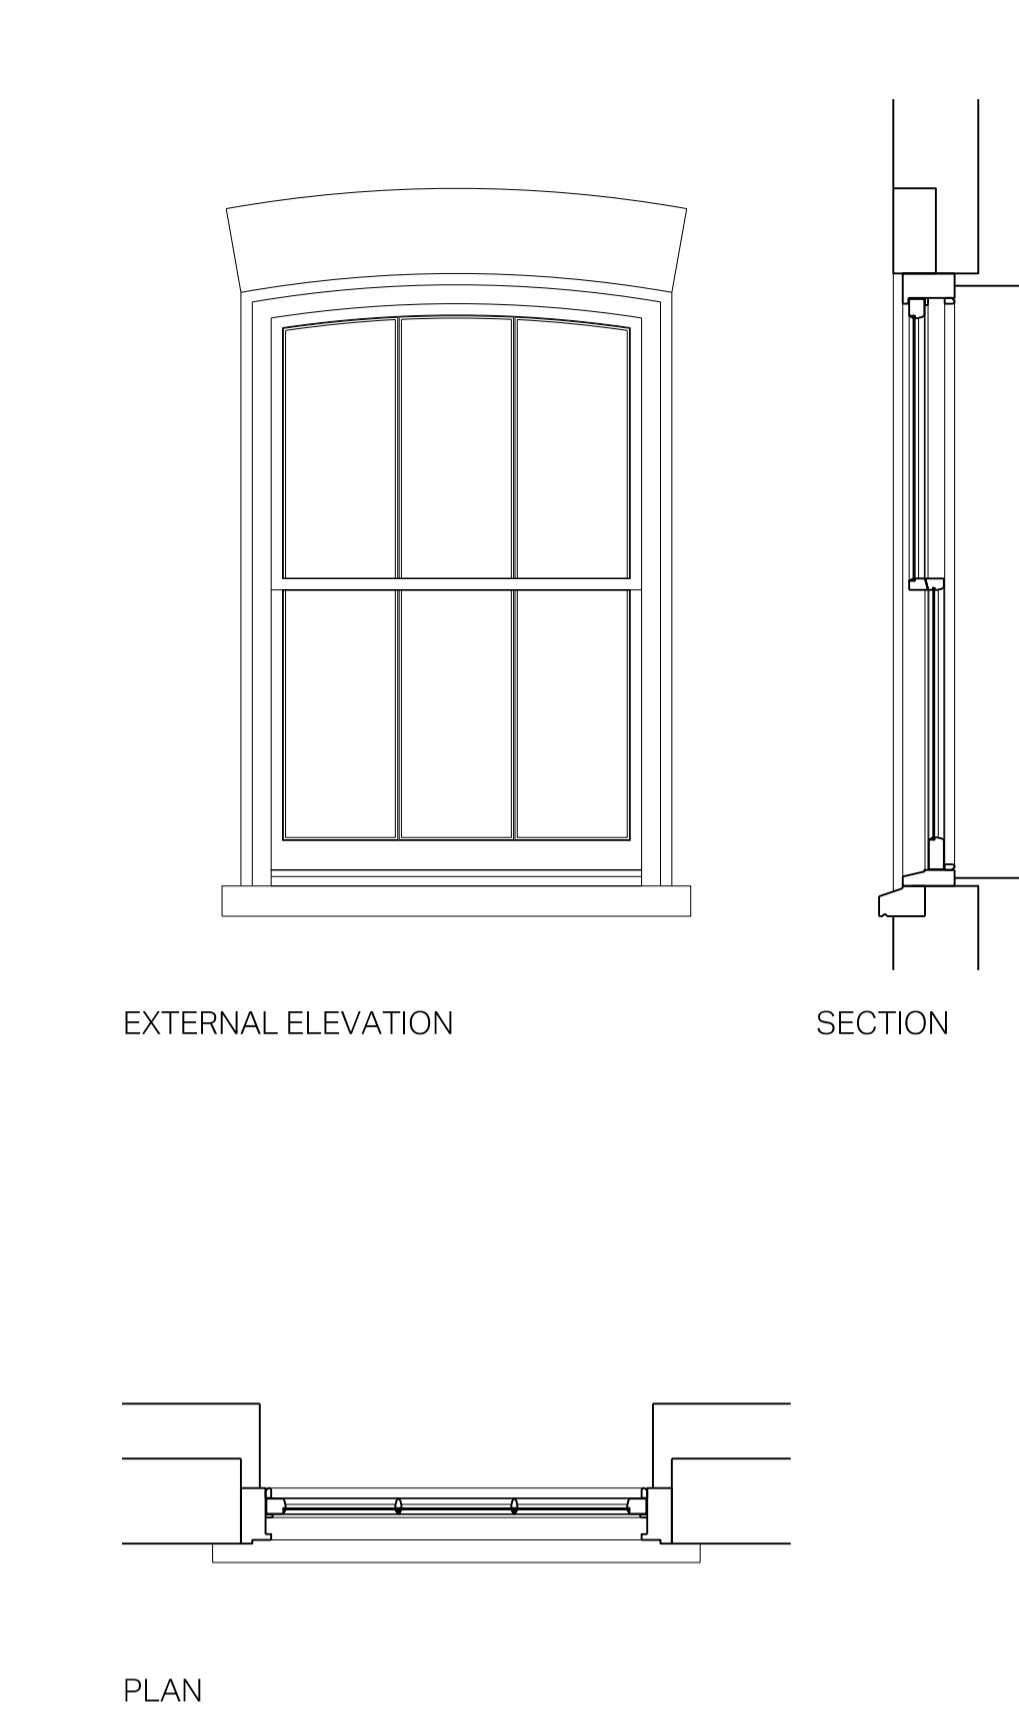


3 1:20 Window Type 2
nWt-03
nWt-02
nWt-01

- Dormer structure to be retained and new glazing installed

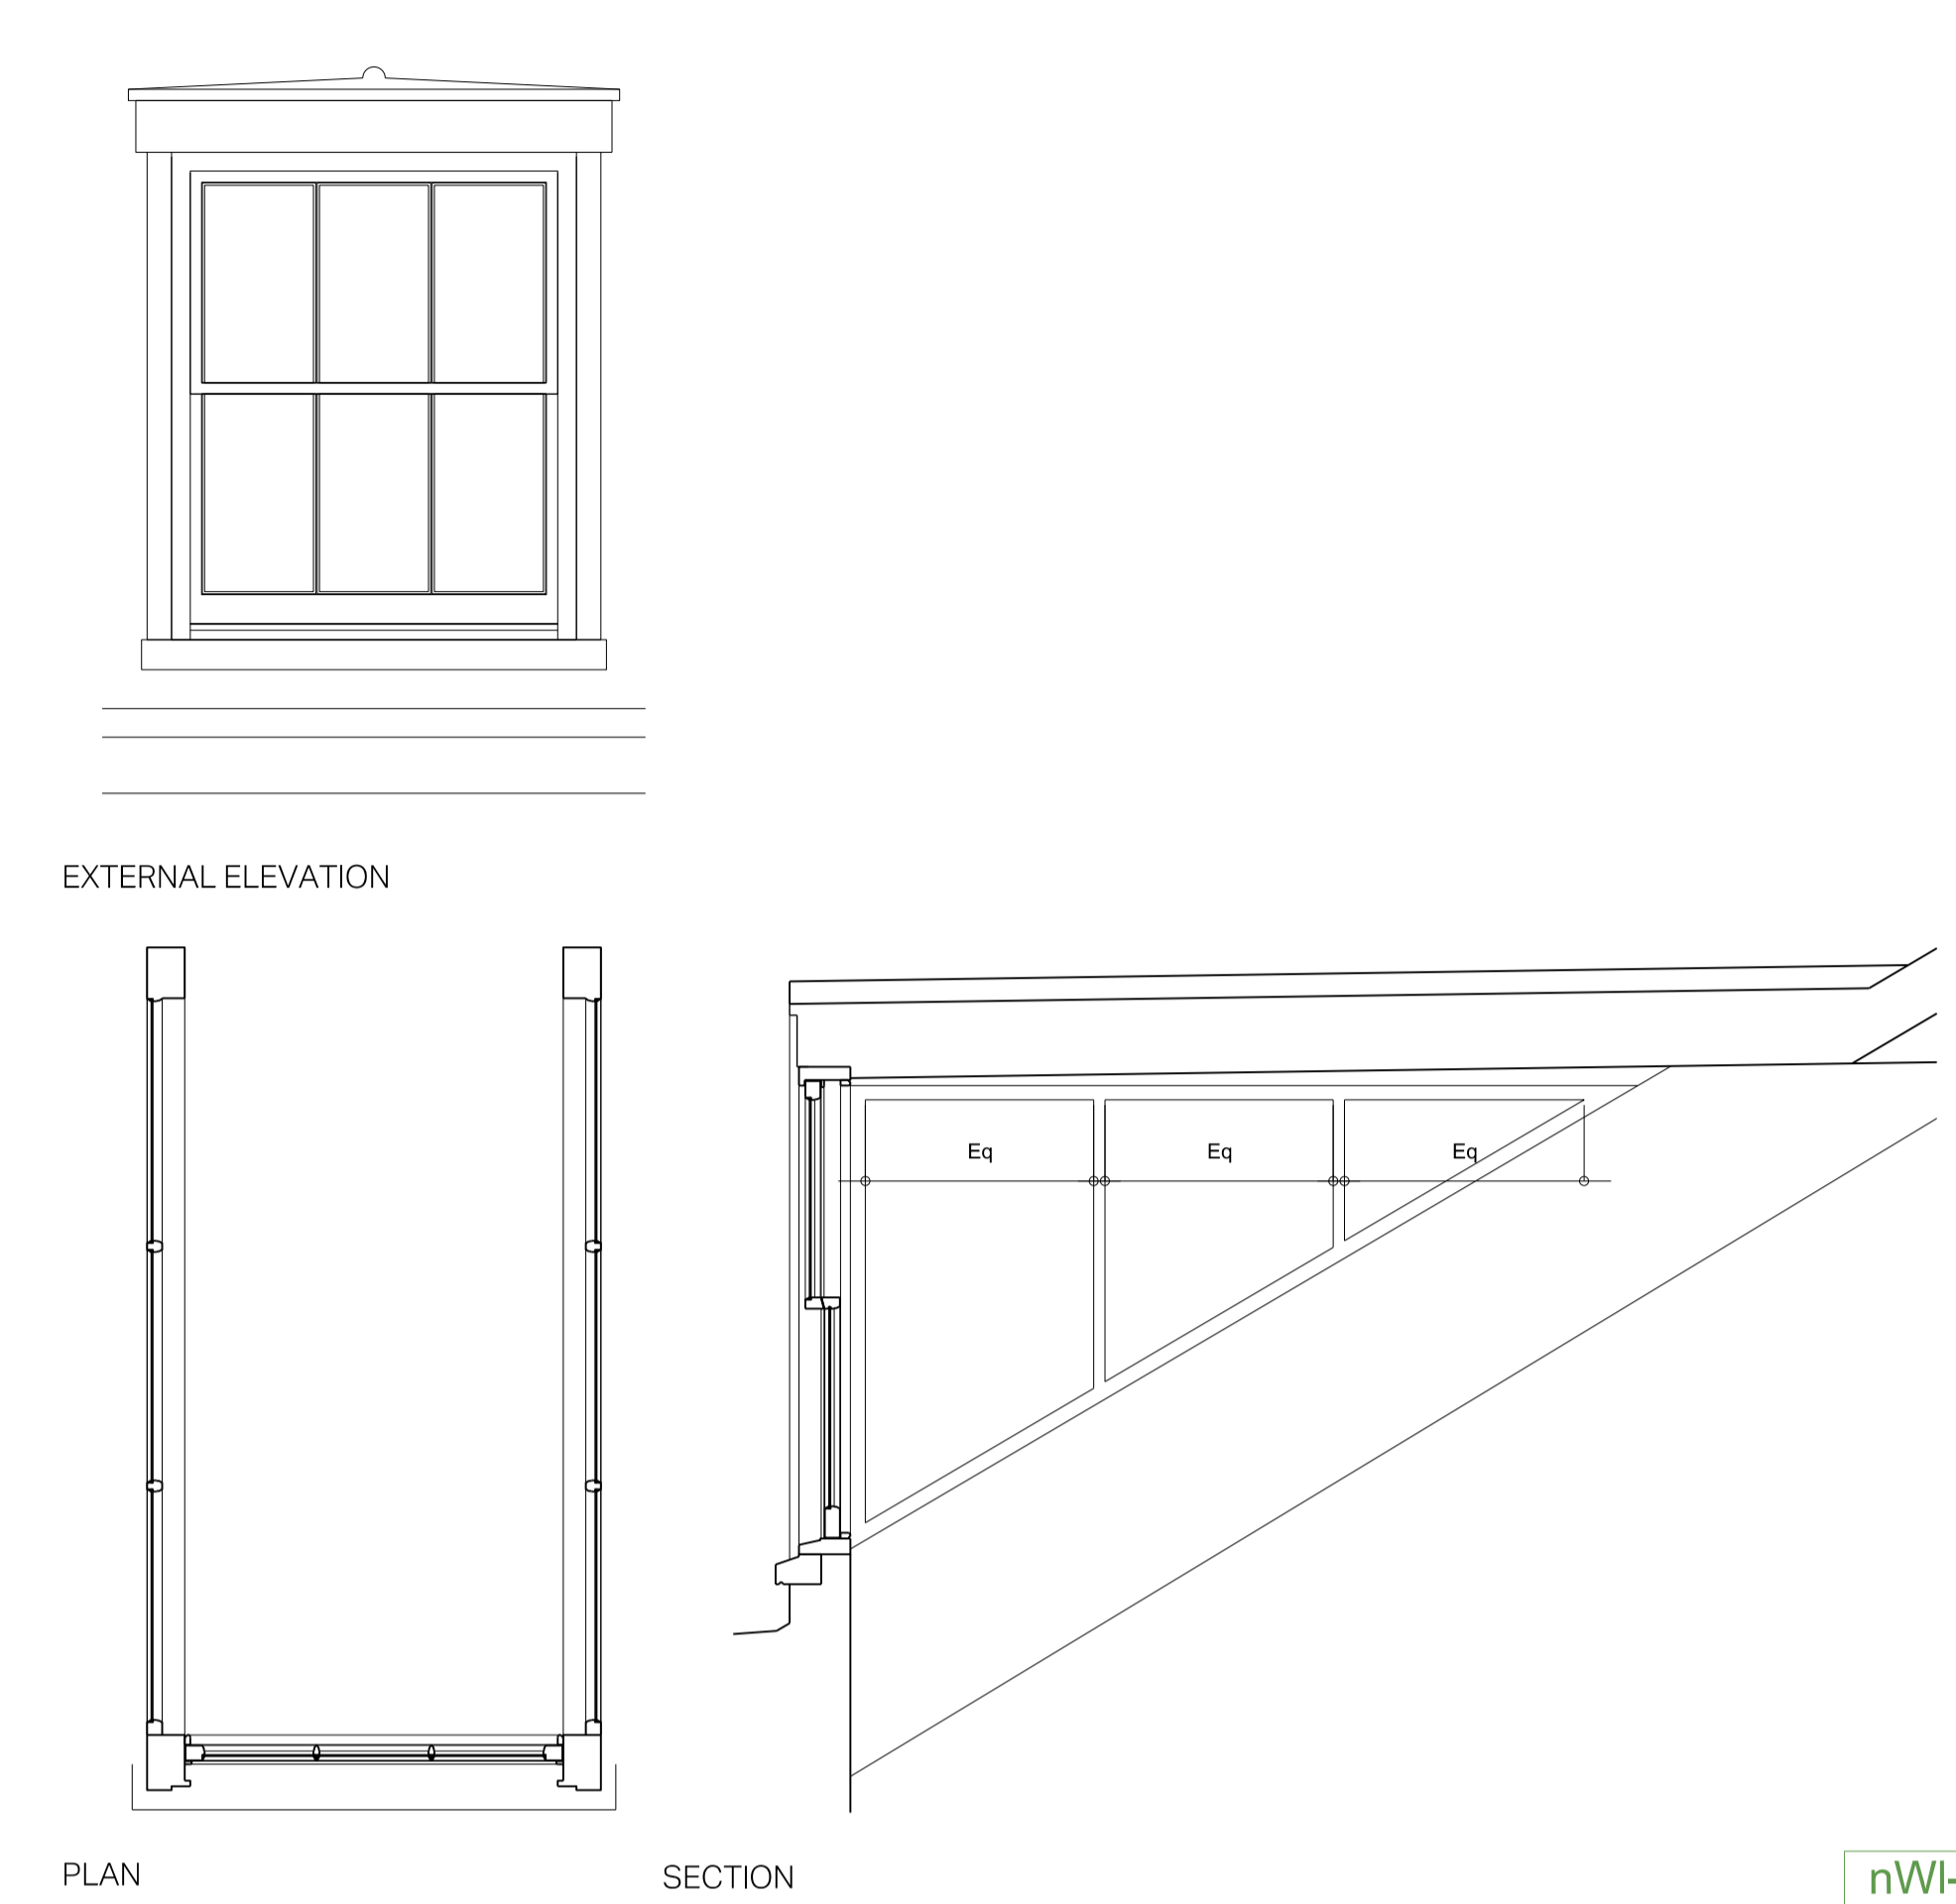


4 1:20 Window Type 3
nWI-03
nWI-02
nWI-01

- New window to match original at 27 GJS

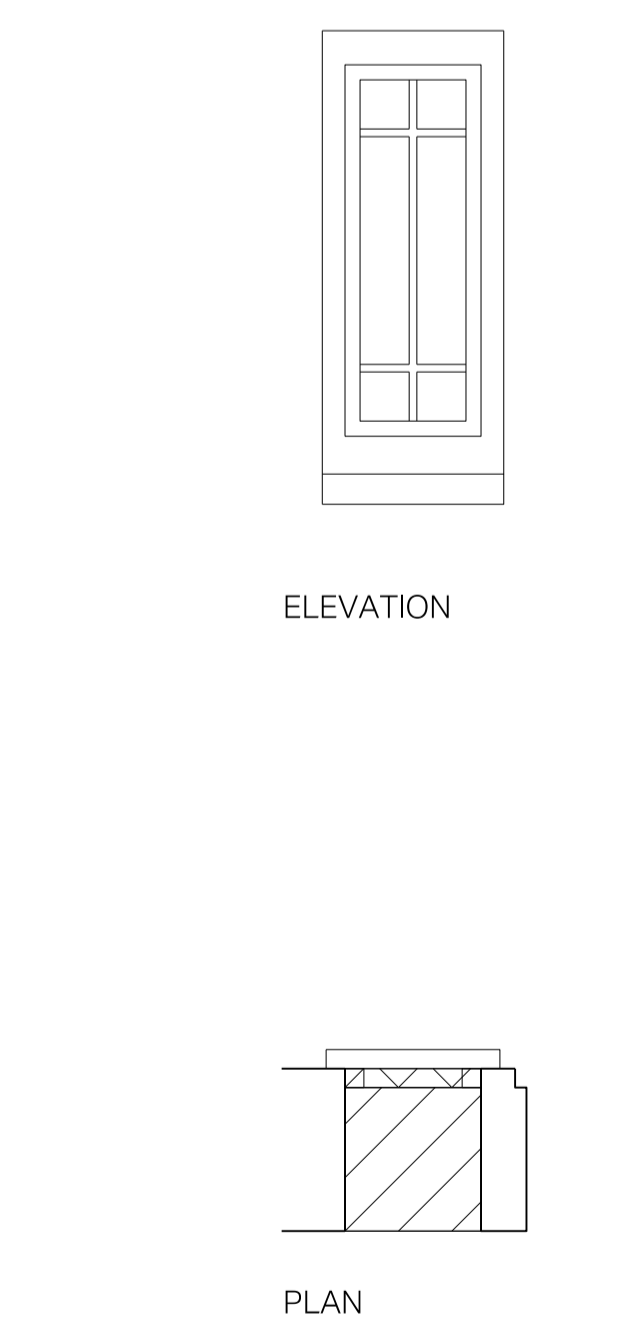


5 1:20 Window Type 4
nWg-05

- New metal framed fixed window

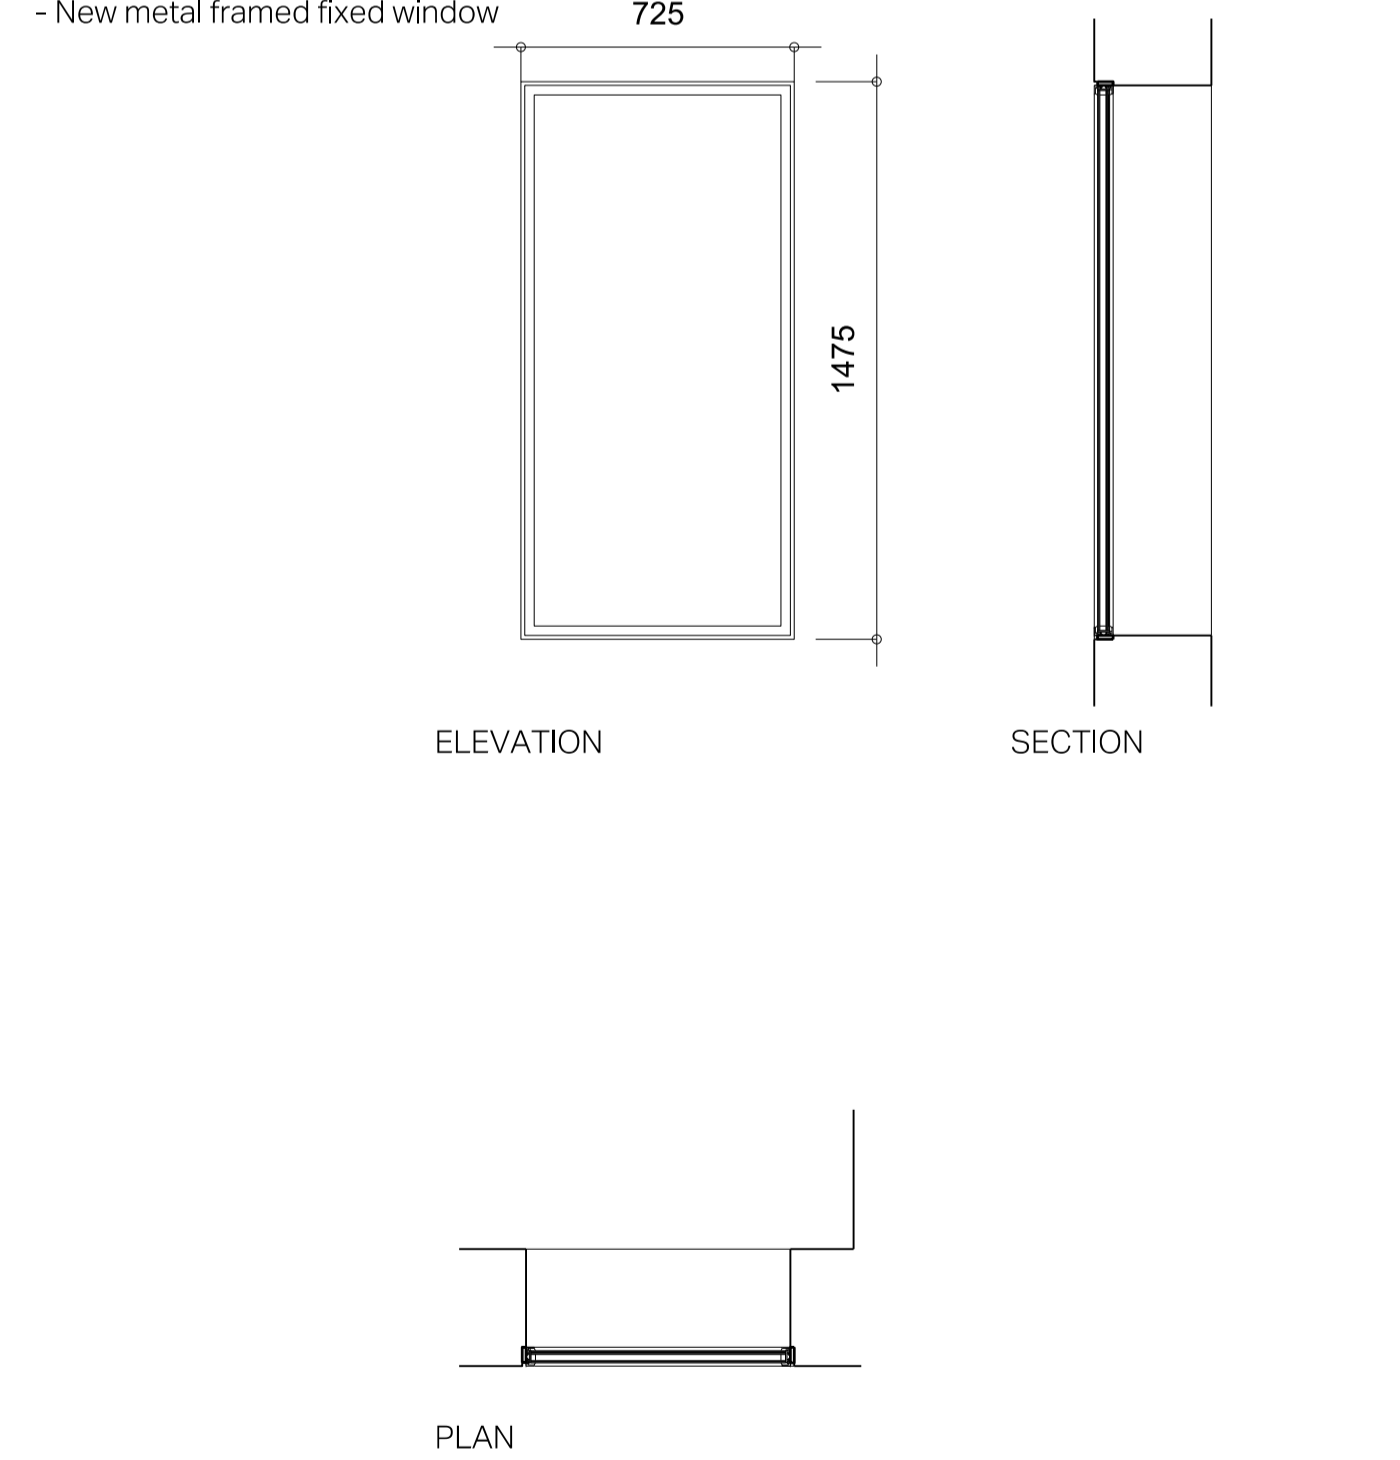


6 1:20 Window Type 5
nWg-07

- New glazed oculus in existing sized opening

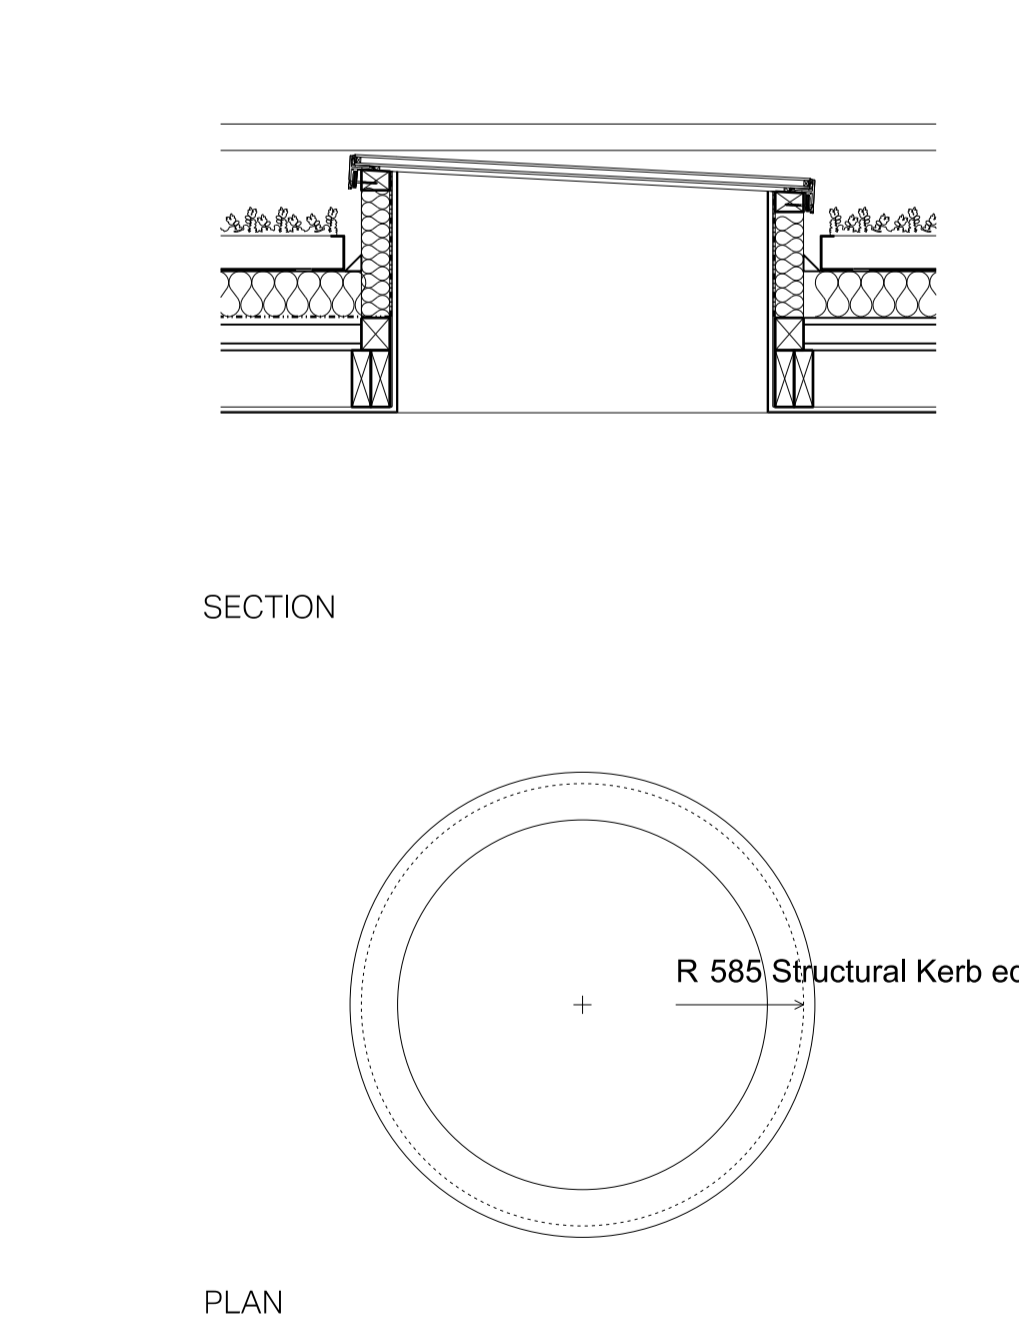


7 1:20 Window Type 6
nWf-08

- Walk on frosted glass rooflight, details to be confirmed, following site investigation

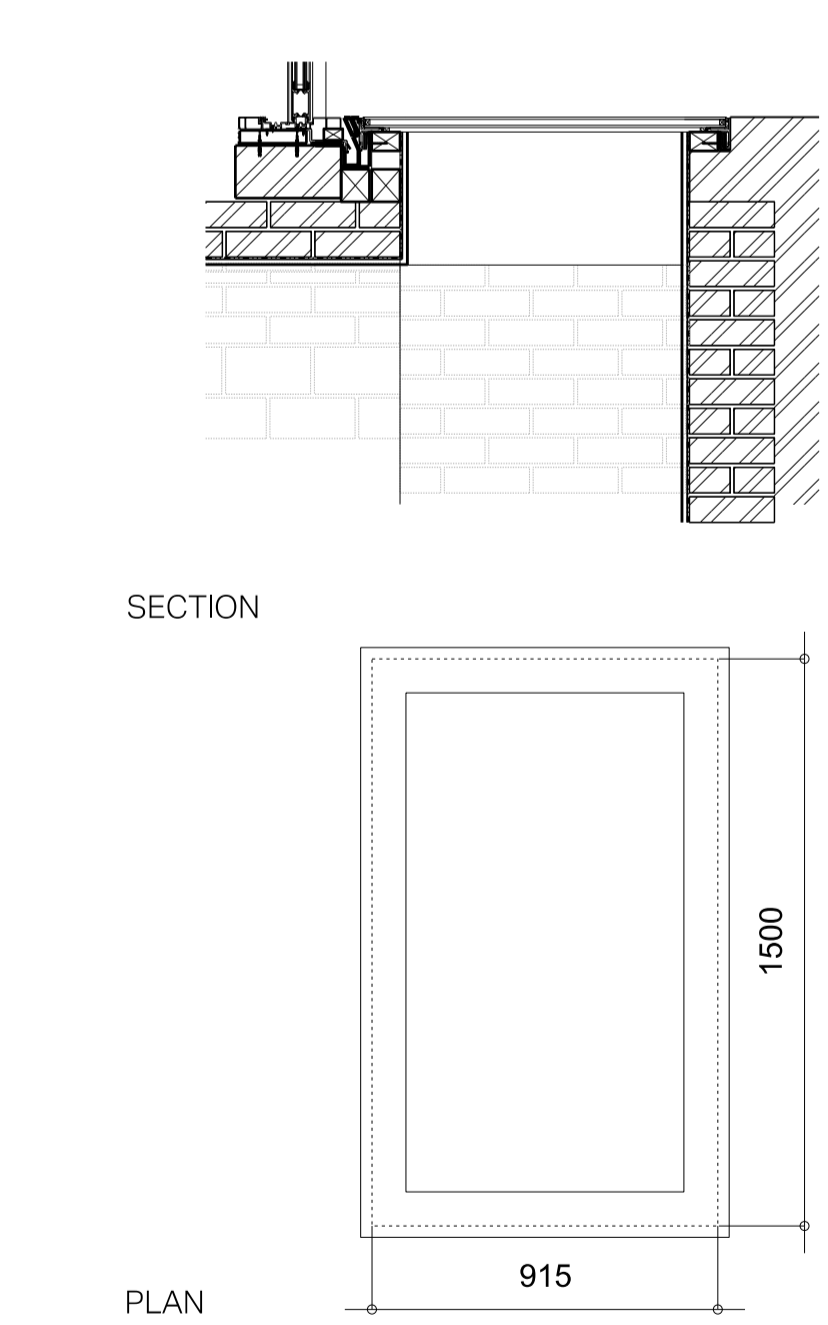

8 1:20 Window Type 7

- Ovolo glazing bar profile to match front windows at No. 30
- Putty to external face
- Single glazed with no kite marks

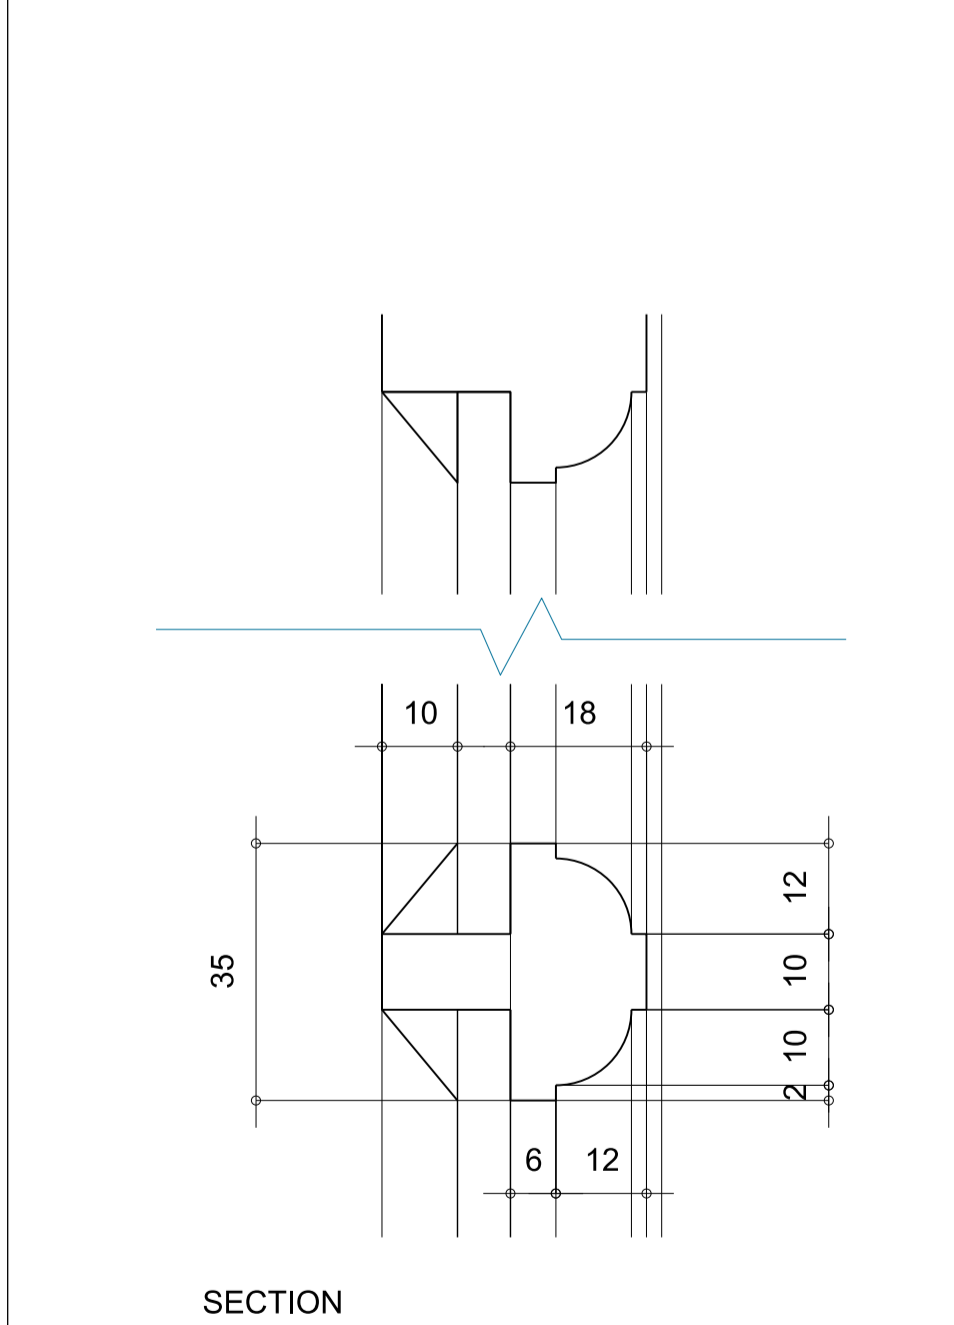

4 1:1 GLAZING BAR PROFILE
nWg-08

THIS DRAWING IS PROTECTED BY COPYRIGHT AND MUST NOT BE COPIED OR REPRODUCED WITHOUT THE WRITTEN CONSENT OF CHRIS DYSON ARCHITECTS LIMITED. NO DIMENSIONS ARE TO BE SCALED FROM THIS DRAWING. ALL DIMENSIONS AND SIZES TO BE CHECKED ON SITE. NORTH POINTS SHOWN ARE INDICATIVE.

IN ACCORDANCE WITH THE REQUIREMENTS OF THE CDM REGULATIONS 2007 THE FOLLOWING SIGNIFICANT RESIDUAL HAZARDS HAVE NOT BEEN DISREGARDED OUT OF THIS PROJECT AND MUST BE TAKEN INTO CONSIDERATION BY CONTRACTORS PLANNING TO UNDERTAKE THE WORKS SHOWN ON THIS DRAWING.

SITE SPECIFIC HAZARDS

REV	DATE	NOTES	INIT.
C	14.04.2016	Issued for LBC Condition	RM
B	01.02.2016	Issued for LBC Condition	RM
A	03.11.2015	Issued for LBC Condition	RM
00	21.11.2014	Issued for Comment	GM

PROJECT
28 GREAT JAMES STREET
WC1N 3EY

DRAWING TITLE
WINDOW DETAILS

STATUS				PLANNING			
DATE	DRAWN	CHECK	SCALE @ A1	DATE	DRAWN	CHECK	SCALE @ A1
OCT 2013	RM	CD	1:50				
PROJECT NUMBER	UNIT / BLOCK	CU / SUB CODE	TYPE & NUMBER	REVISION LETTER			
0232			A 1402	C			

0 1
SCALE IN METRES @ 1:20

CHRIS DYSON ARCHITECTS
74 COMMERCIAL STREET
SPITALFIELDS
LONDON E1 1LY
T: 020 7247 1816
F: 020 7377 6882
W: www.chrisdyson.co.uk