
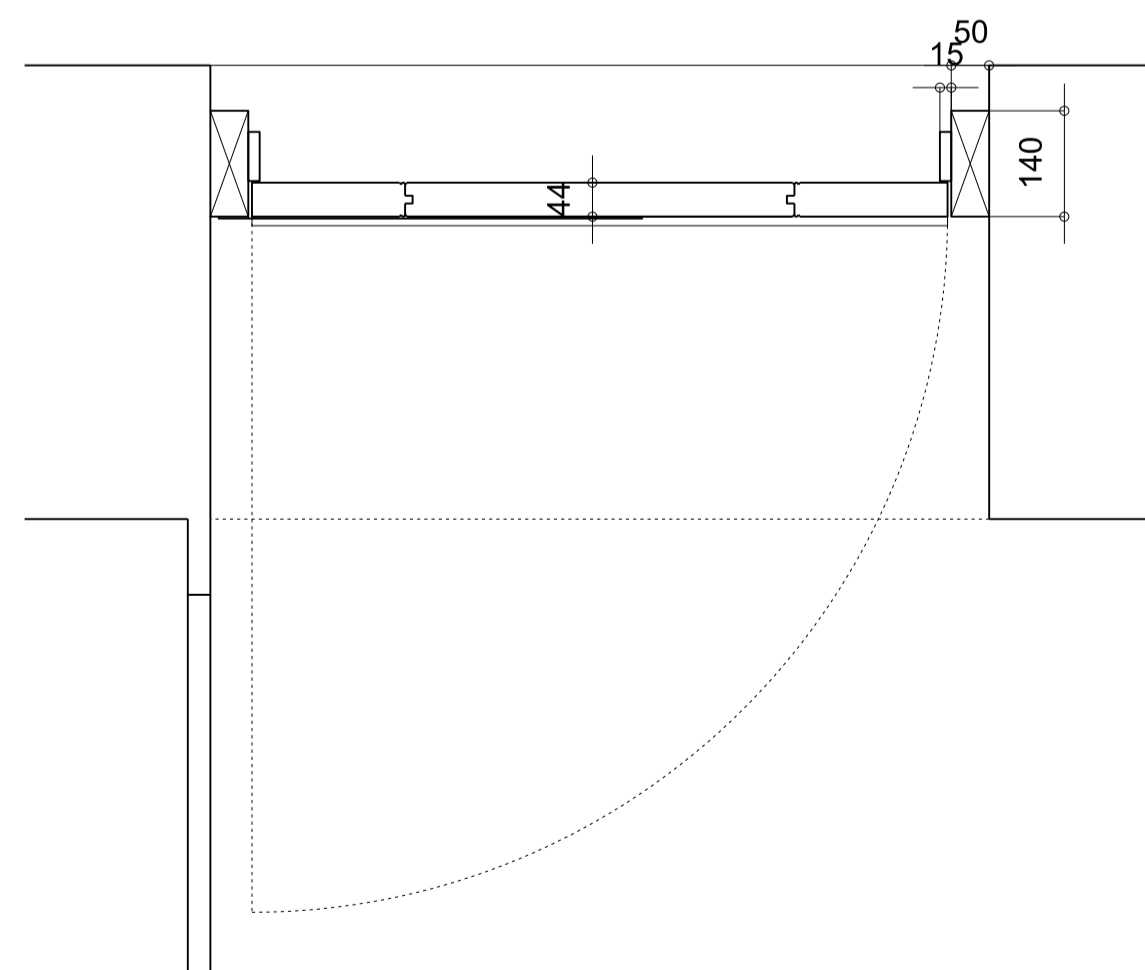
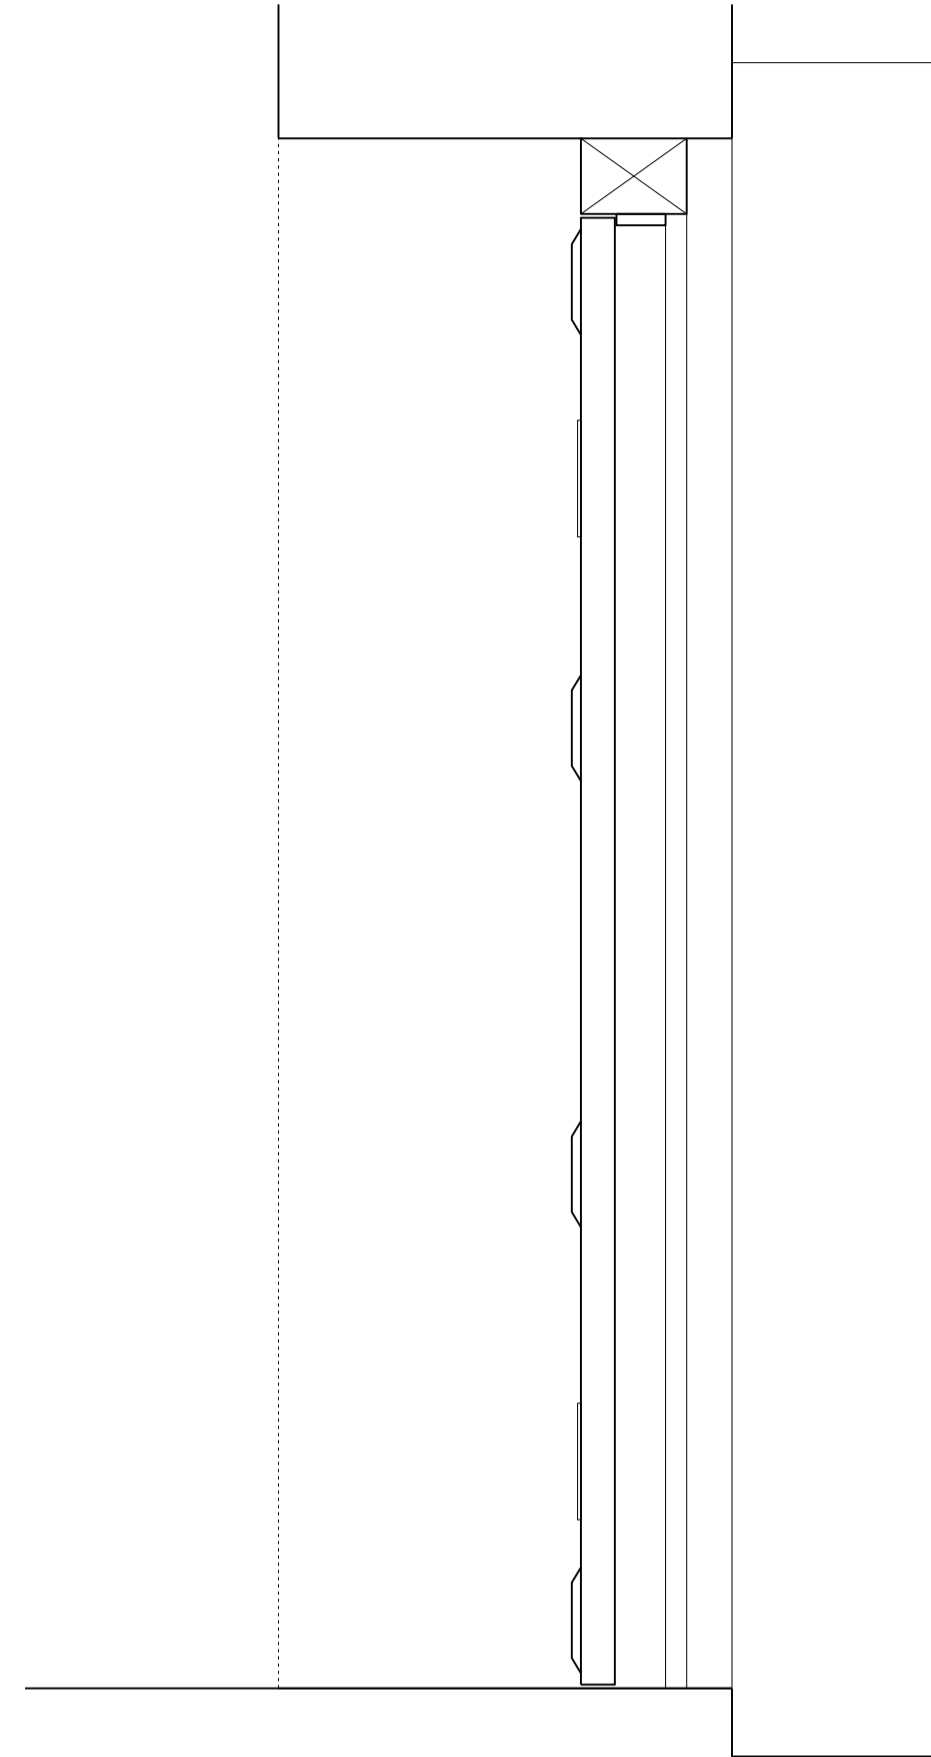


Width, height and detailing as original existing door, hinges to match original.

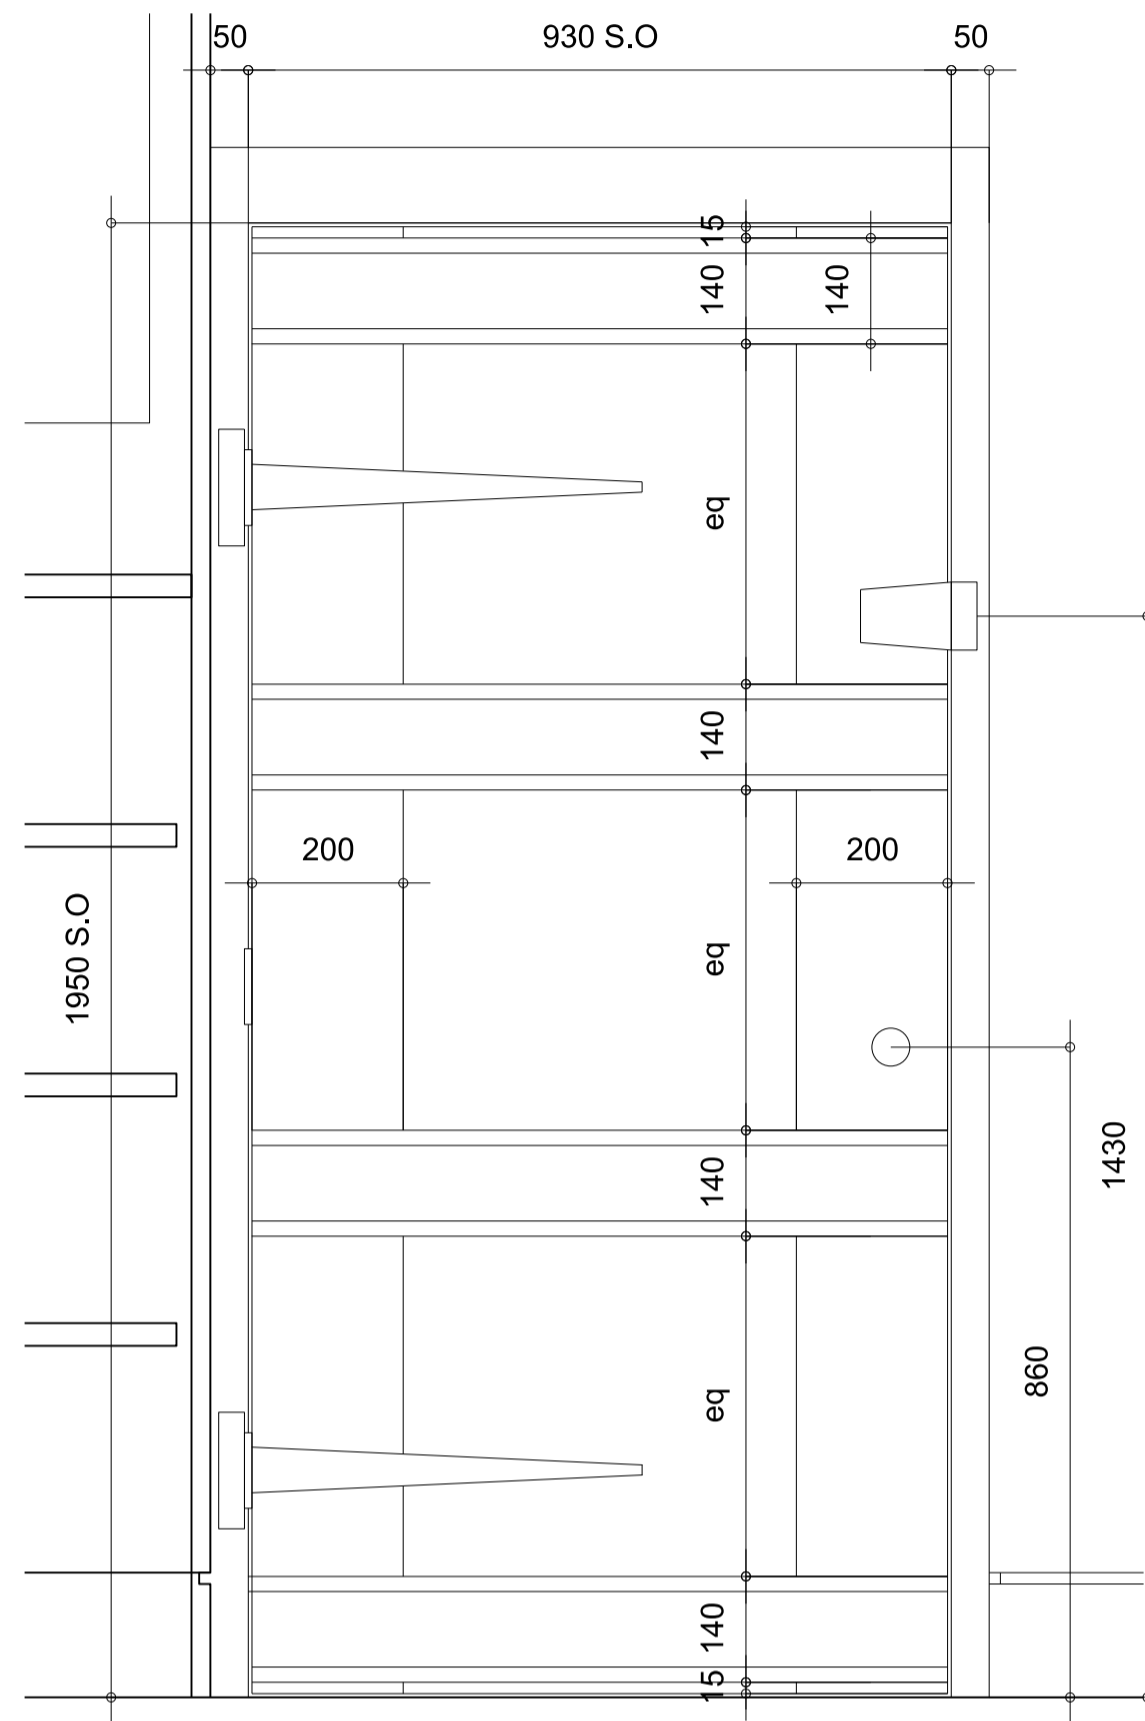

1 1:10 Door Type EX2

PrDb-01

THIS DRAWING IS PROTECTED BY COPYRIGHT AND MUST NOT BE COPIED OR REPRODUCED WITHOUT THE WRITTEN CONSENT OF CHRIS DYSON ARCHITECTS LIMITED. NO DIMENSIONS ARE TO BE SCALED FROM THIS DRAWING. ALL DIMENSIONS AND SIZES TO BE CHECKED ON SITE. NORTH POINTS SHOWN ARE INDICATIVE.

SITE SPECIFIC HAZARDS
IN ACCORDANCE WITH THE REQUIREMENTS OF THE CDM REGULATIONS 2007 THE FOLLOWING SIGNIFICANT RESIDUAL HAZARDS HAVE NOT BEEN DISBURSED OUT OF THIS PROJECT AND MUST BE TAKEN INTO CONSIDERATION BY CONTRACTORS PLANNING TO UNDERTAKE THE WORKS SHOWN ON THIS DRAWING.

19.05.2016 Issued for Information RM

REV DATE NOTES INT.

PROJECT
28 GREAT JAMES STREET
WC1N 3EY

DRAWING TITLE
BASEMENT DOOR DETAILS

STATUS PLANNING

DATE	DRAWN	CHECK	SCALE @ A1
MAY 2016	RM	CD	1:50

PROJECT NUMBER	UNIT / BLOCK	CU / SFB CODE	TYPE & NUMBER	REVISION LETTER
0232	A	1407	/	

0 1
SCALE IN METRES @ 1:20

CHRIS DYSON ARCHITECTS

74 COMMERCIAL STREET
SPITALFIELDS
LONDON E1 1LY
T: 020 7247 1816
F: 020 7377 6882
W: www.chrisdyson.co.uk