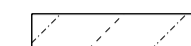
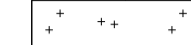


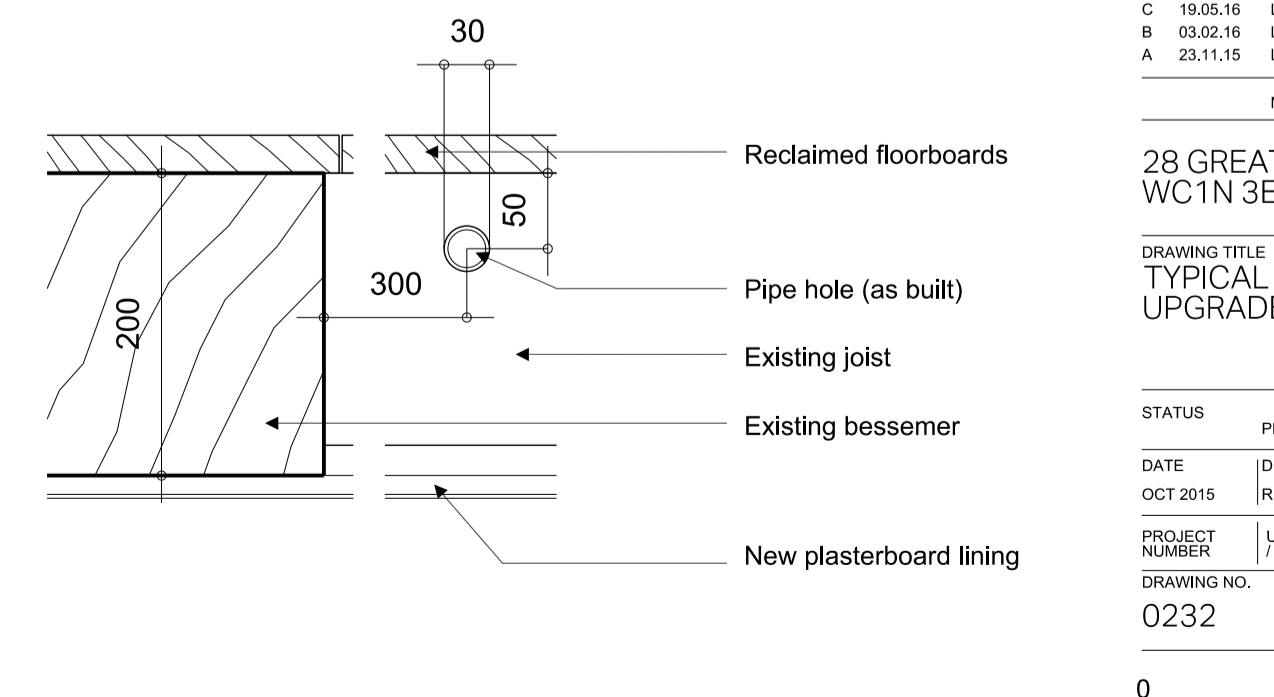
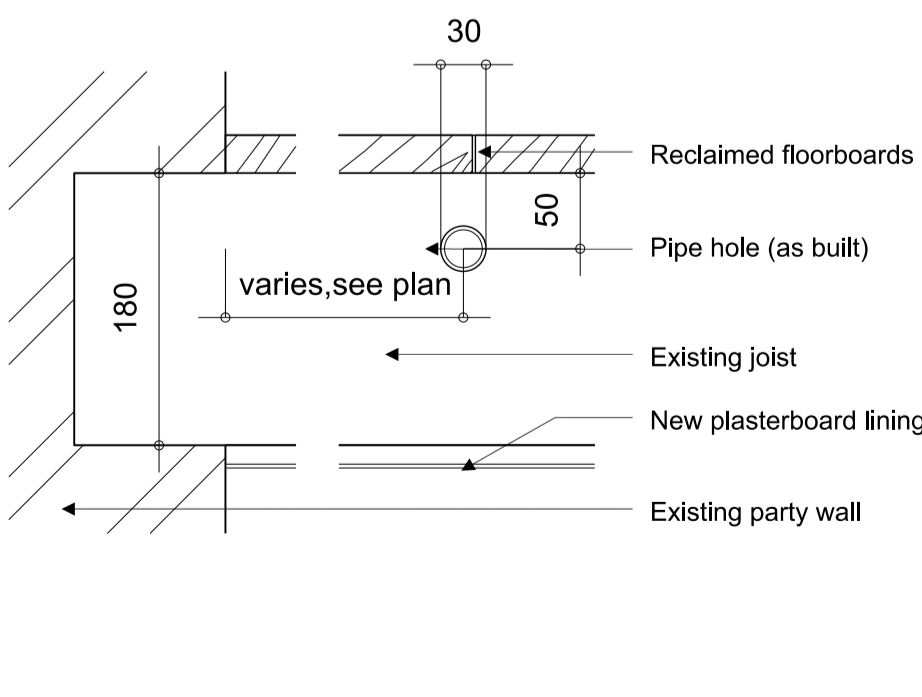
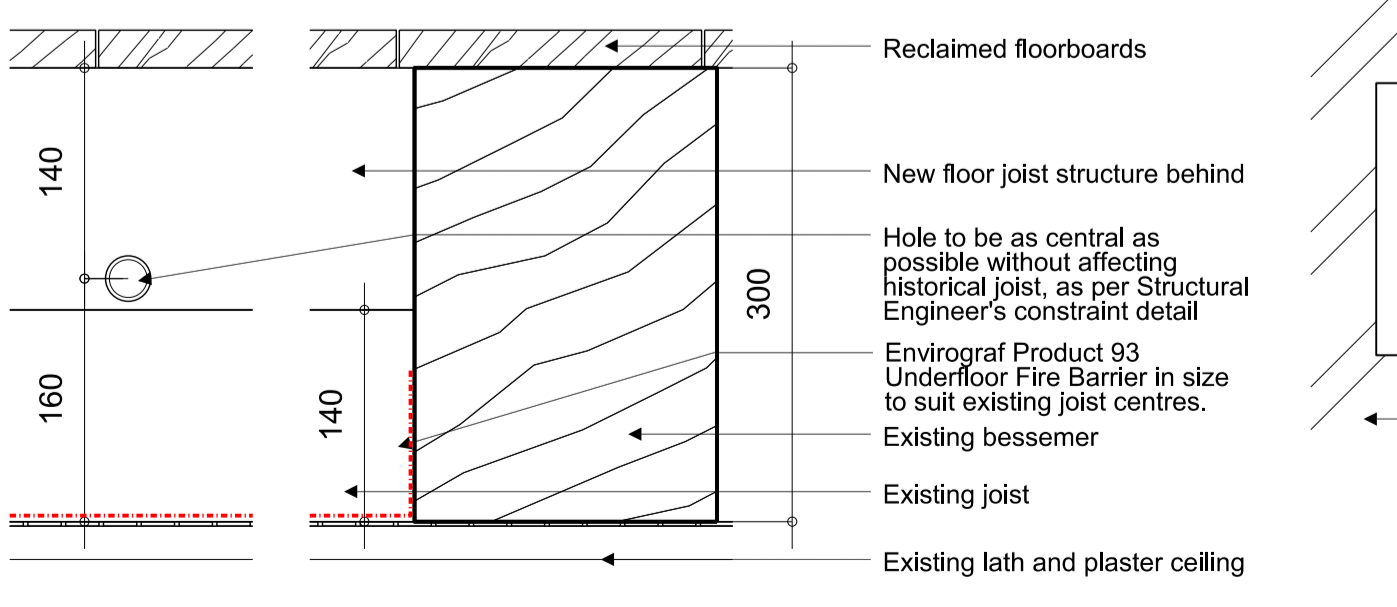
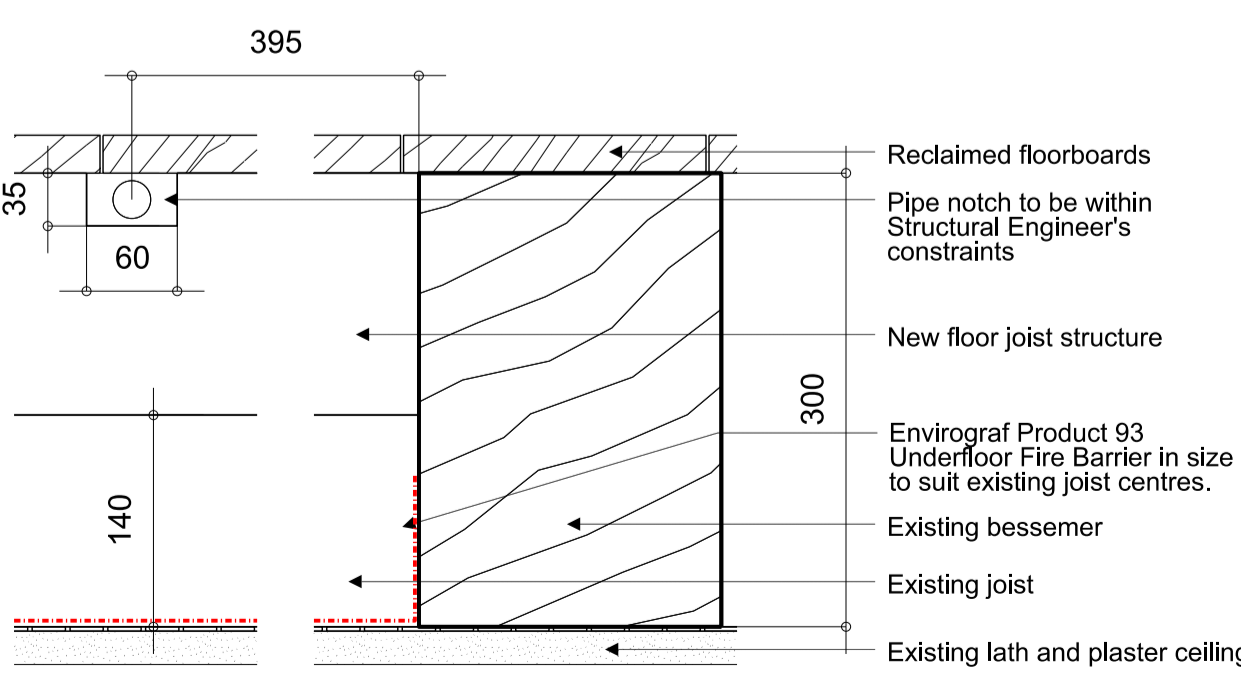
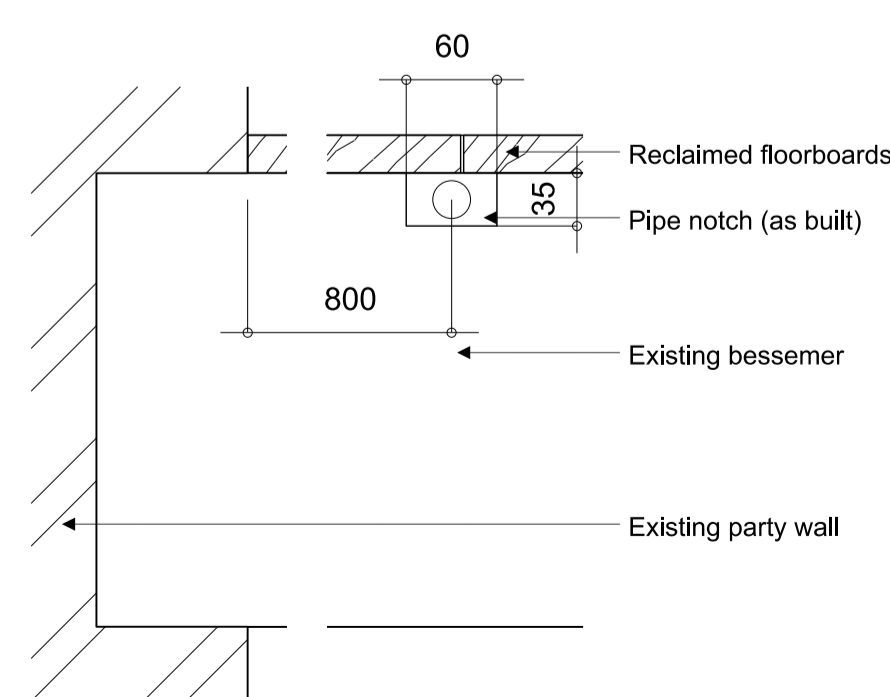
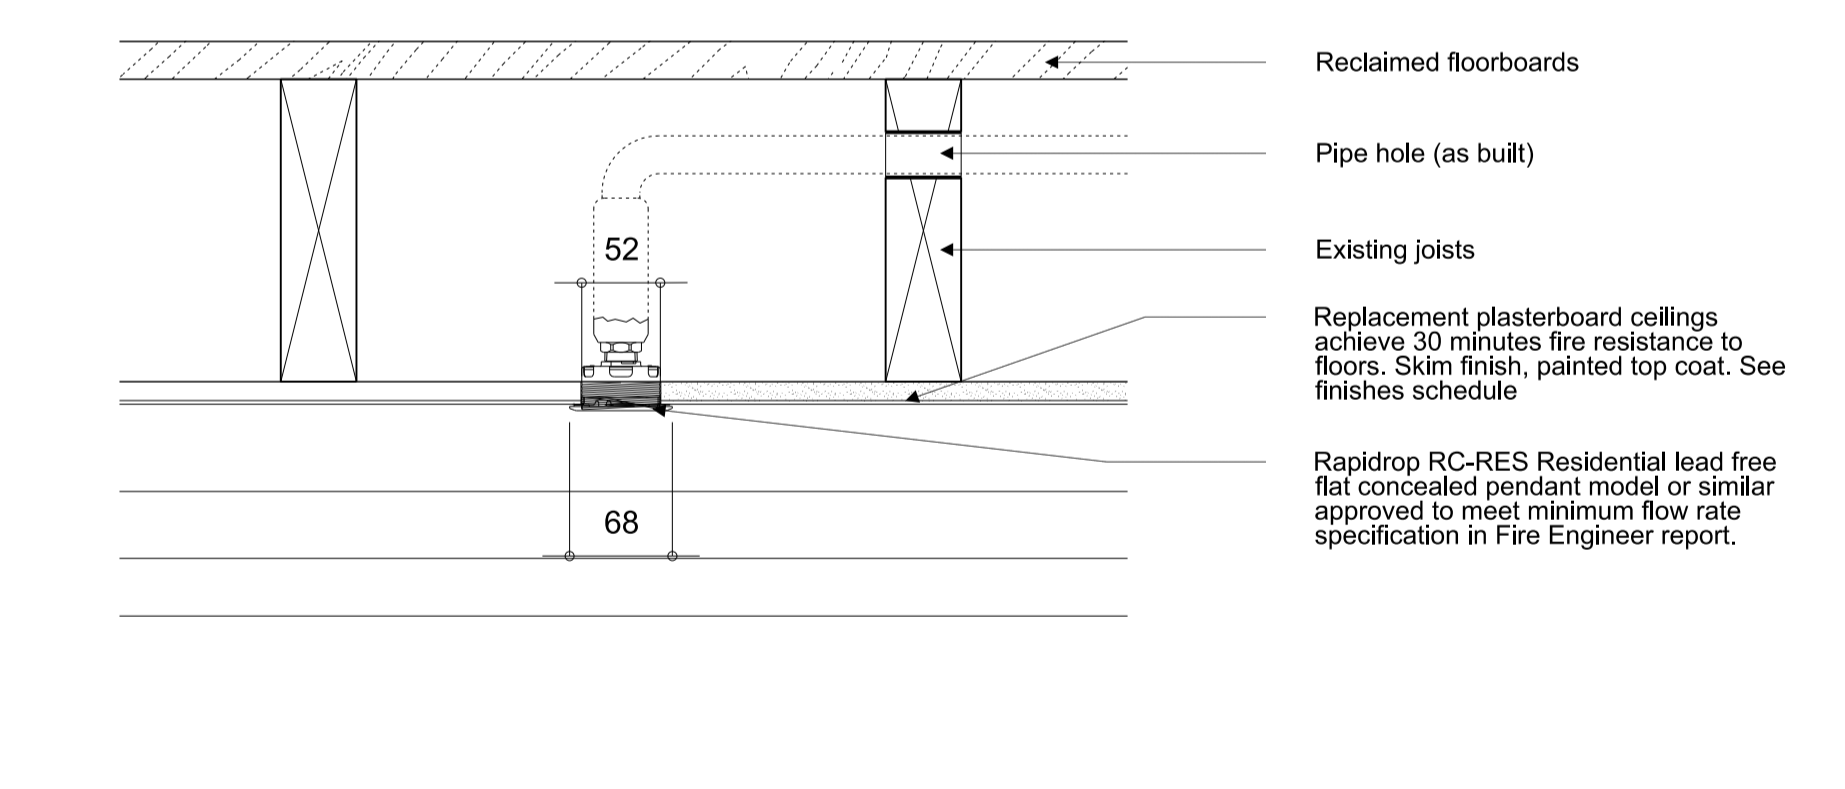
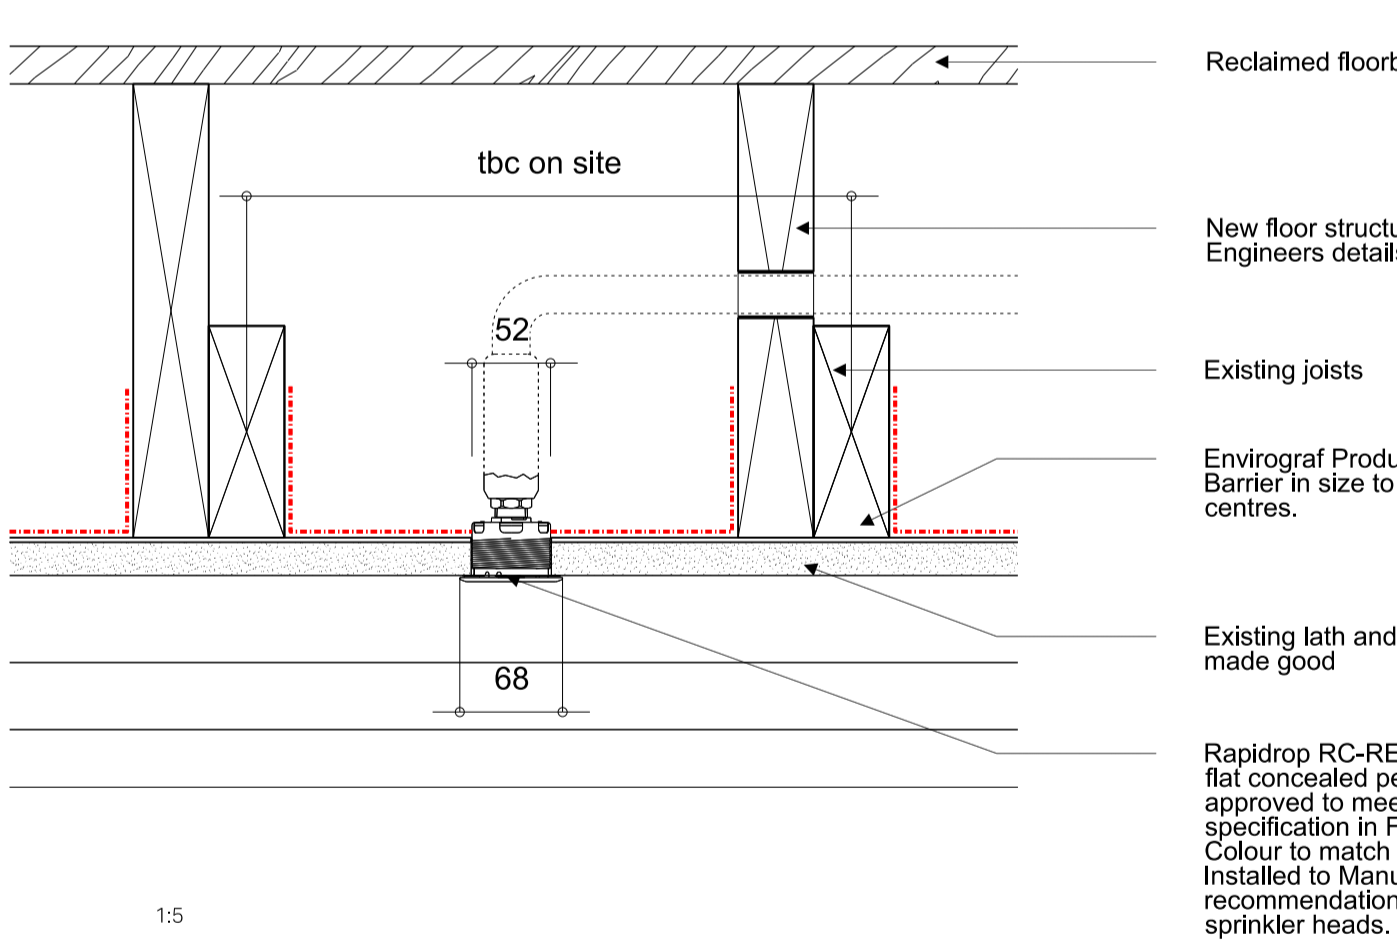
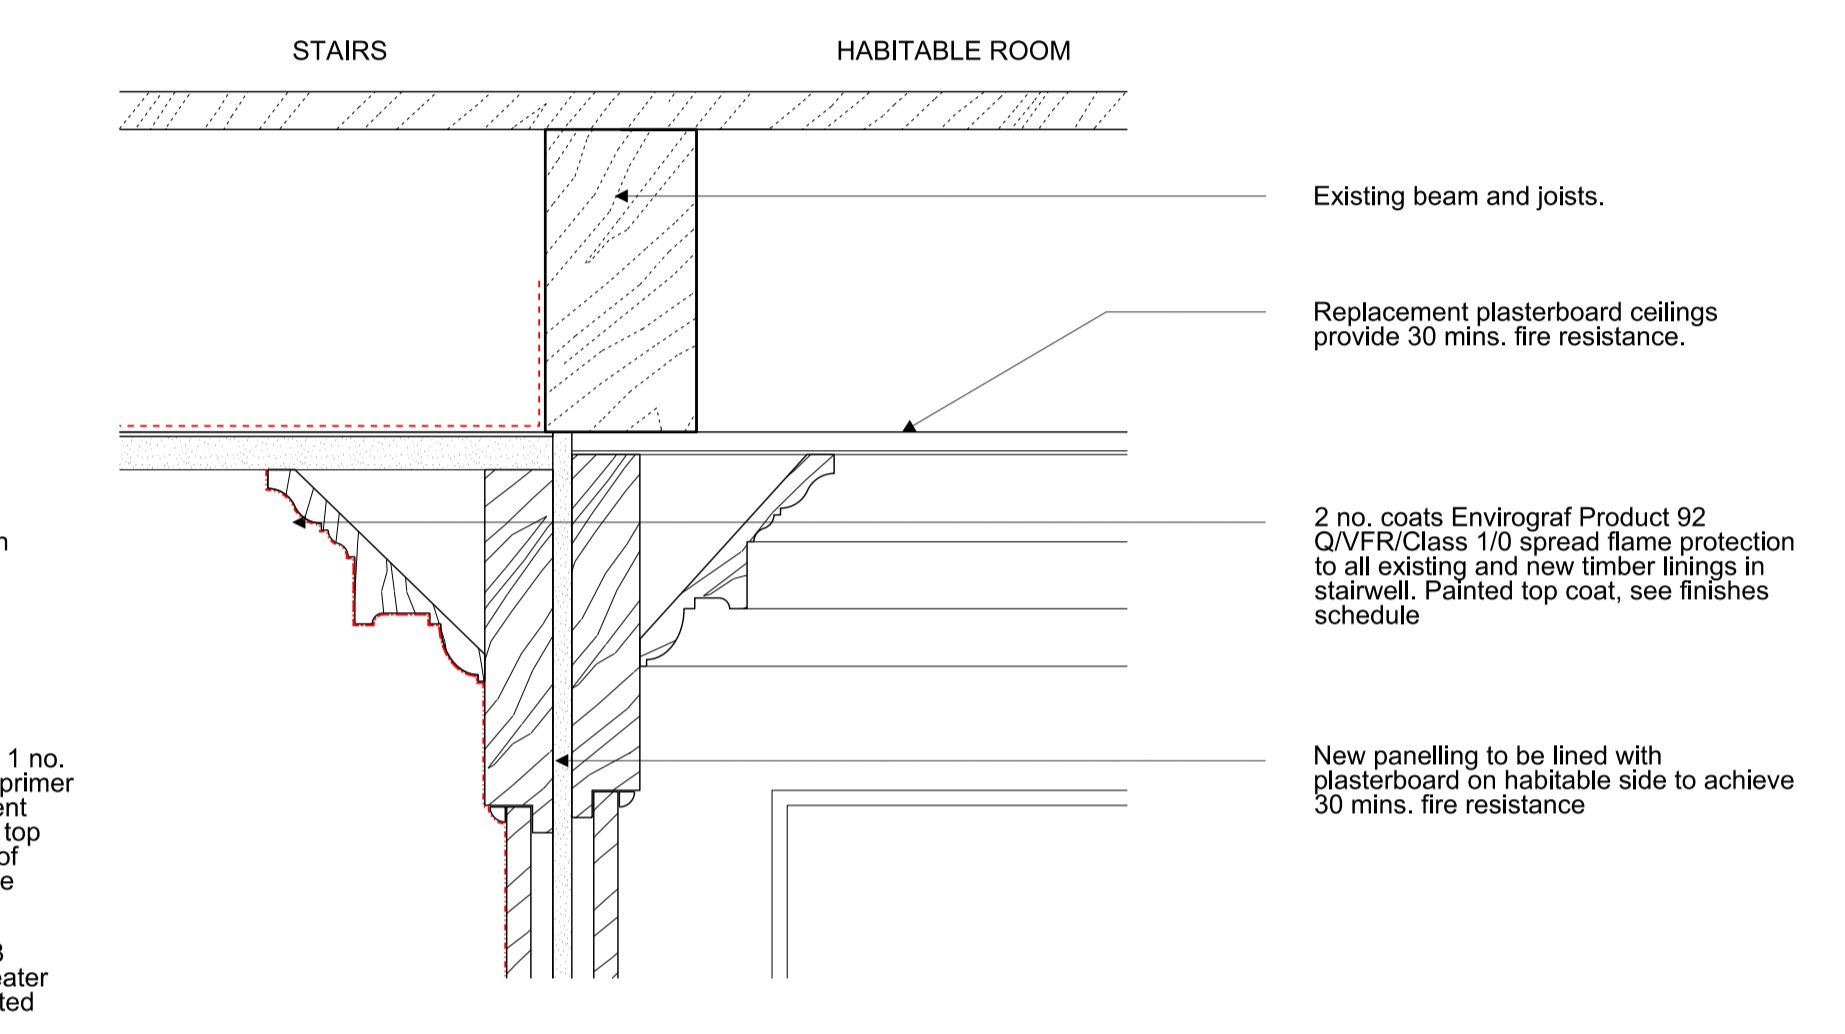
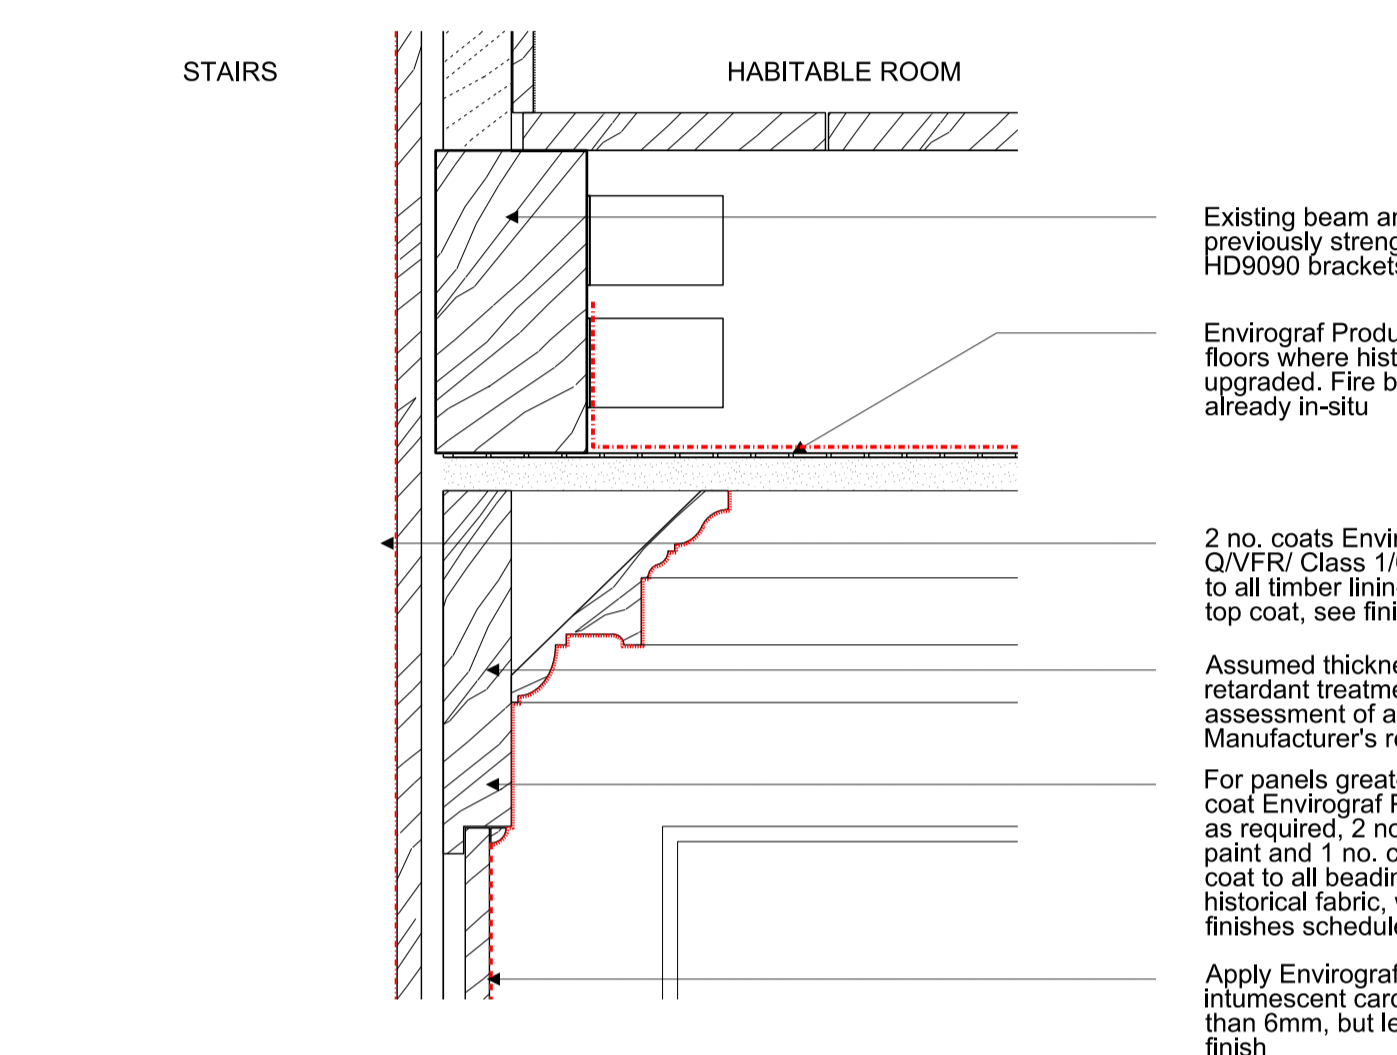
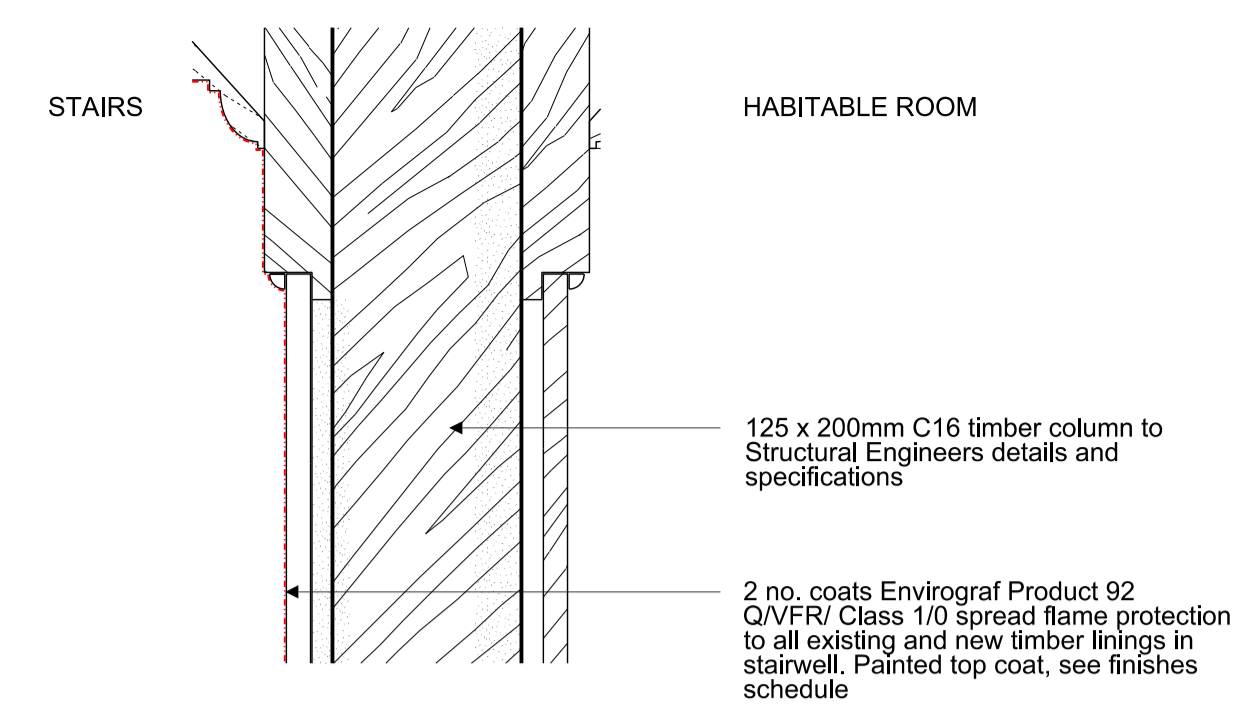
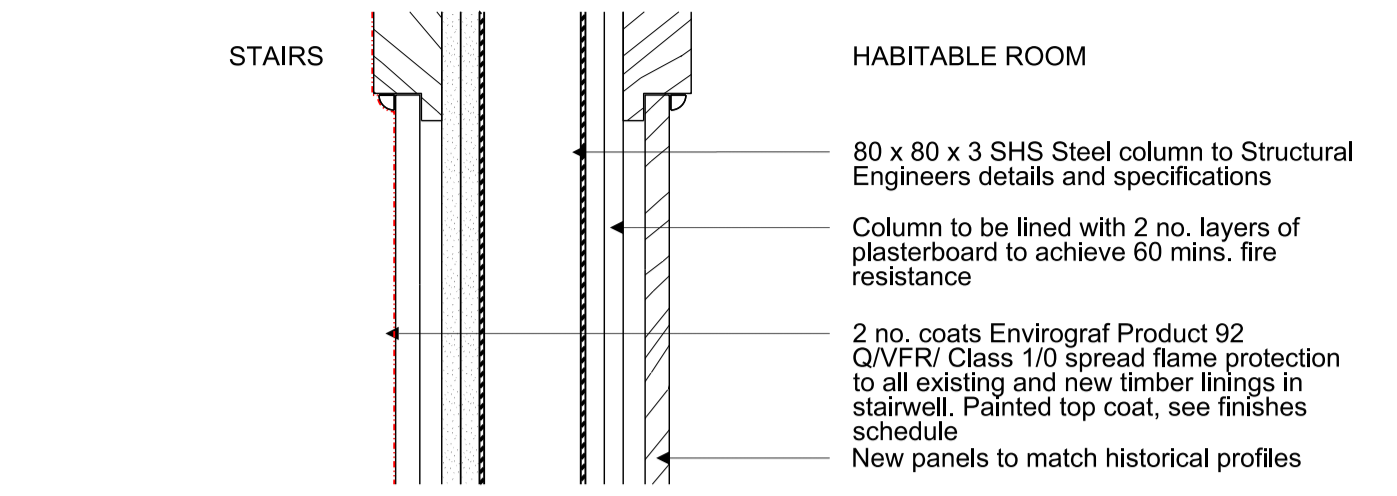
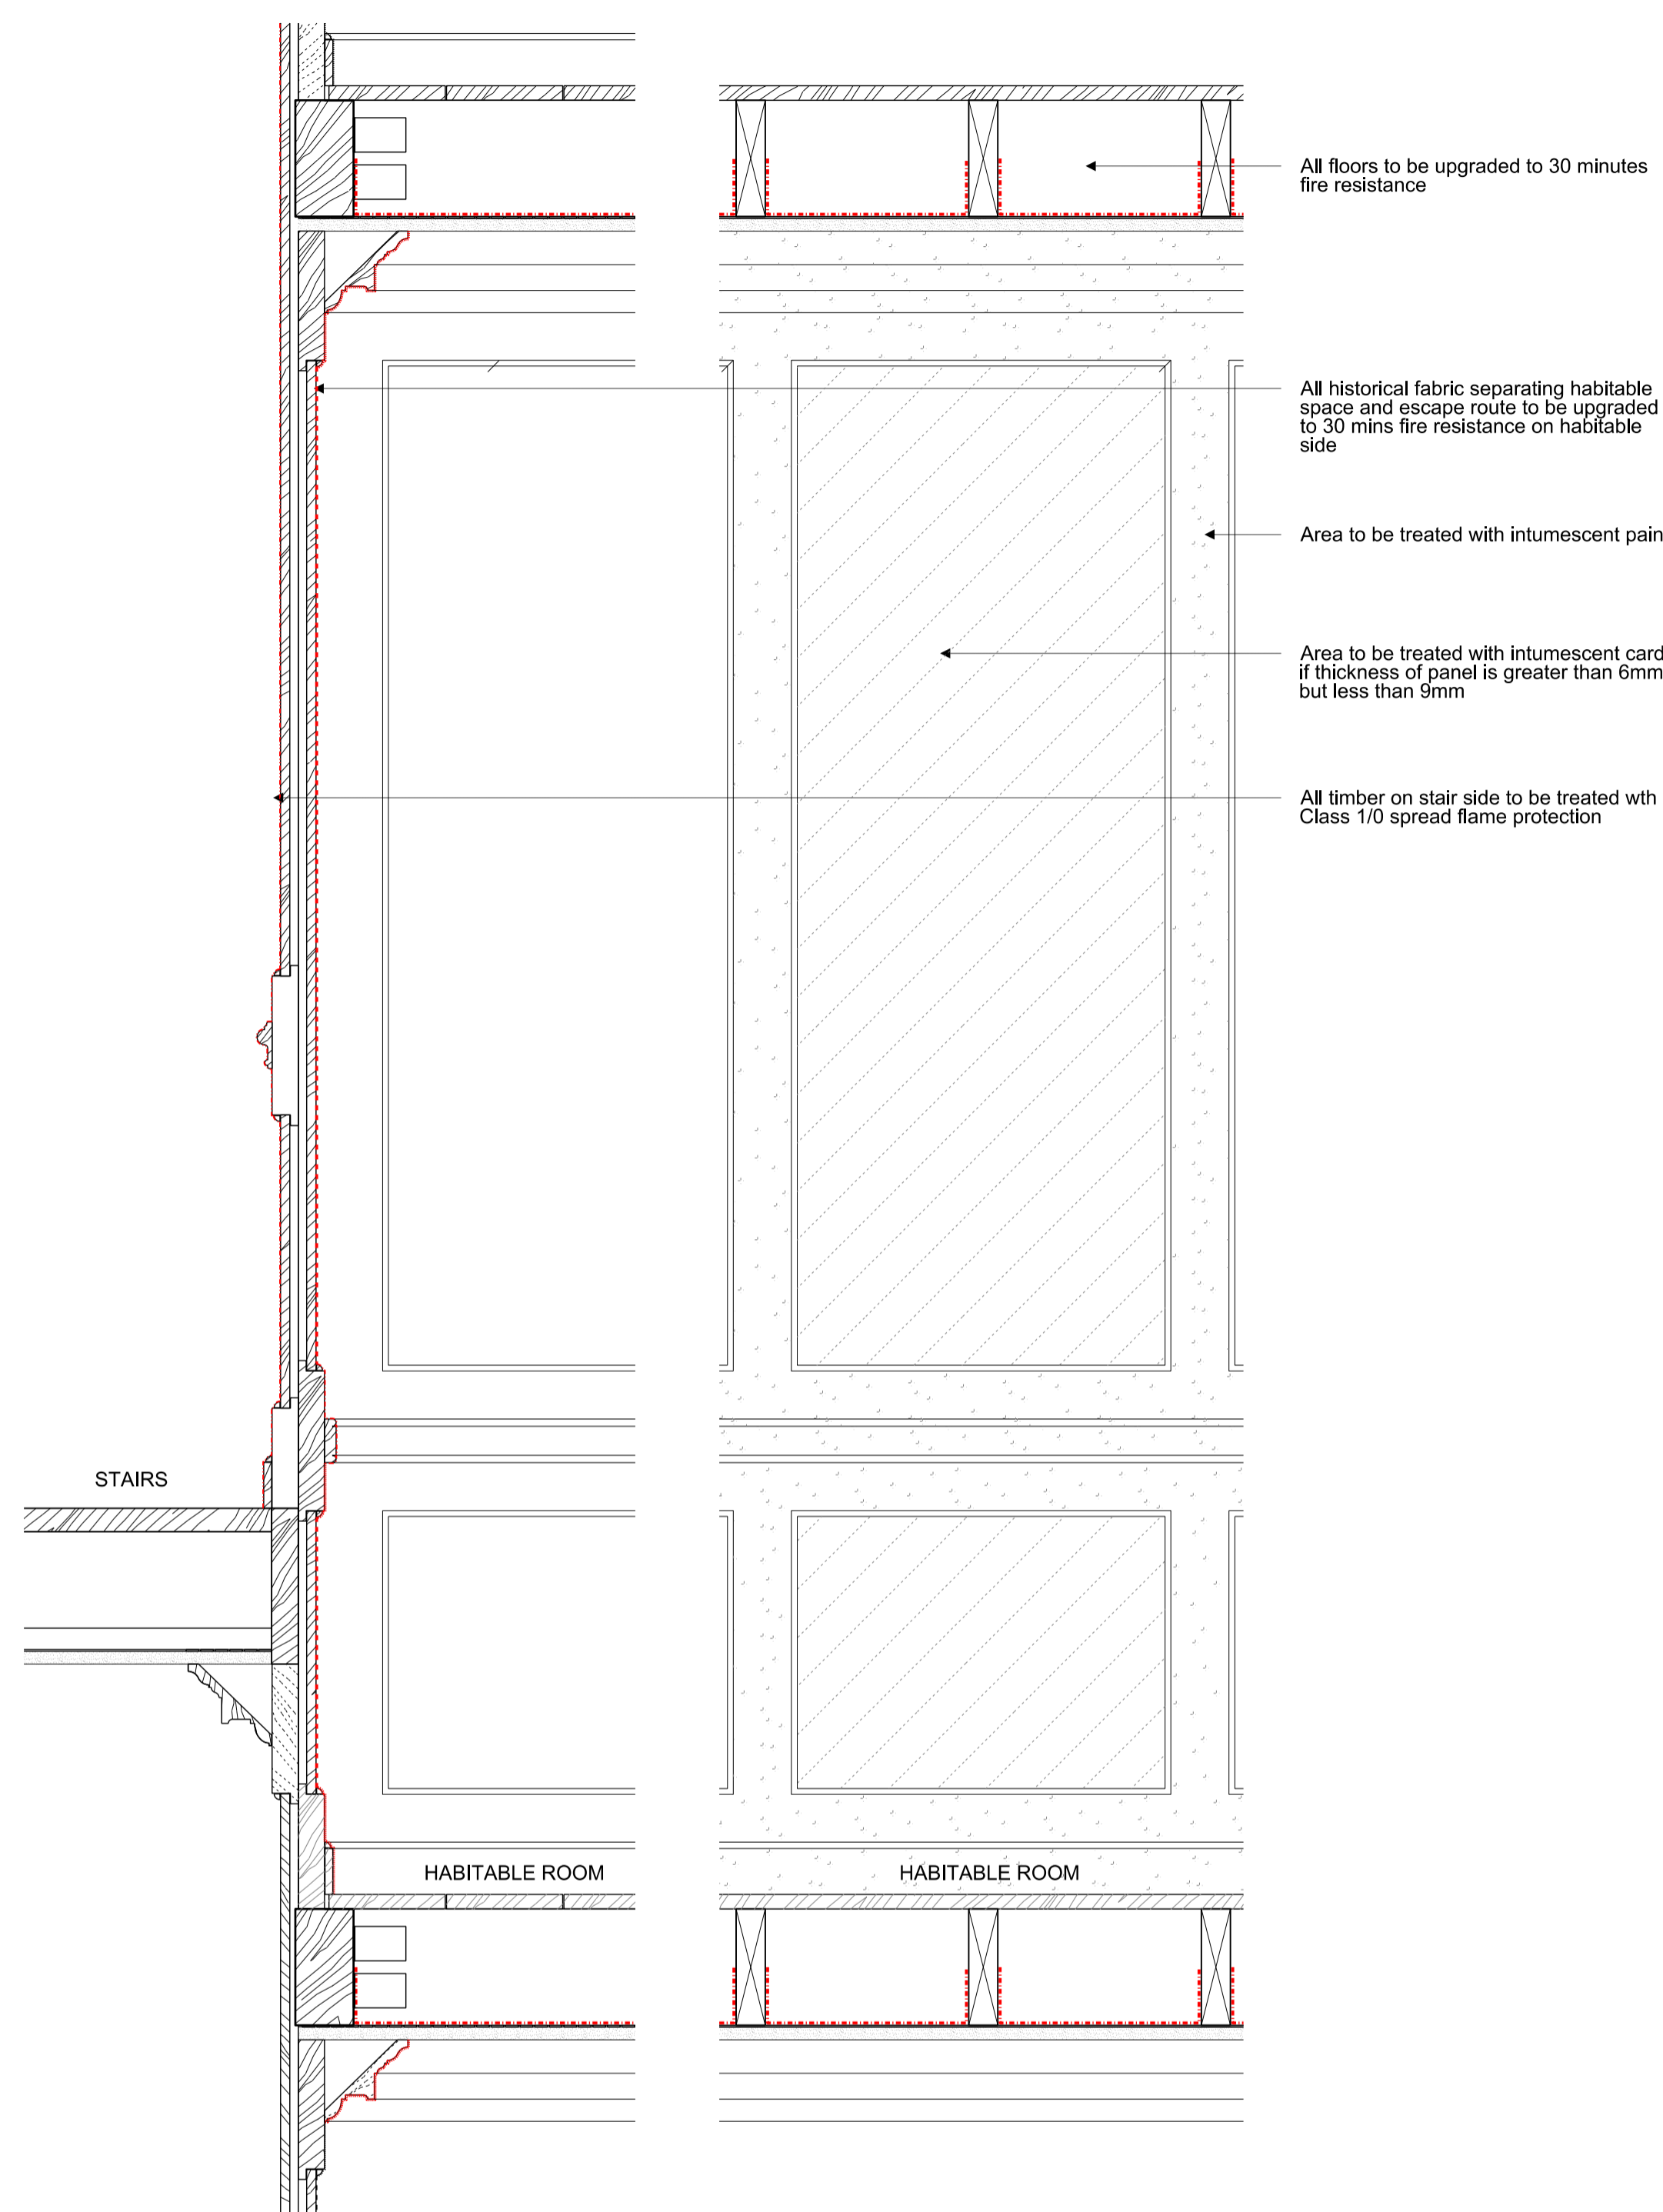


SITE SPECIFIC HAZARDS

IN ACCORDANCE WITH THE REQUIREMENTS OF THE COM REGULATIONS 2007 THE FOLLOWING SIGNIFICANT RESIDUAL HAZARDS HAVE NOT BEEN DESIGNED OUT OF THIS PROJECT AND MUST BE TAKEN INTO CONSIDERATION BY CONTRACTORS PLANNING TO UNDERTAKE THE WORKS SHOWN ON THIS DRAWING:

- KEY**
-  Intumescent Paper
 -  Intumescent Paint
 -  Fire barrier membrane
 -  Class 1/0 spread flame protection



NO.	DATE	DESCRIPTION	BY
D	10.06.16	Listed Building Consent Condition	RM
C	19.05.16	Listed Building Consent Condition	RM
B	03.02.16	Listed Building Consent Condition	RM
A	23.11.15	Listed Building Consent Condition	RM

NOTES INT.

28 GREAT JAMES STREET WC1N 3EY

DRAWING TITLE
TYPICAL FIRE PROTECTION UPGRADE DETAILS

STATUS		PLANNING		SCALE @ A1	
DATE	DRAWN	CHECK	CD	SCALE	SCALE
OCT 2015	RM			1:20	
PROJECT NUMBER	UNIT / BLOCK	CU / SFB CODE	TYPE & NUMBER	REVISION LETTER	
0232			A 1406	D	

0 1
SCALE IN METRES 1:5 @ A1