



**A** 1:10 TYPICAL ELEVATION

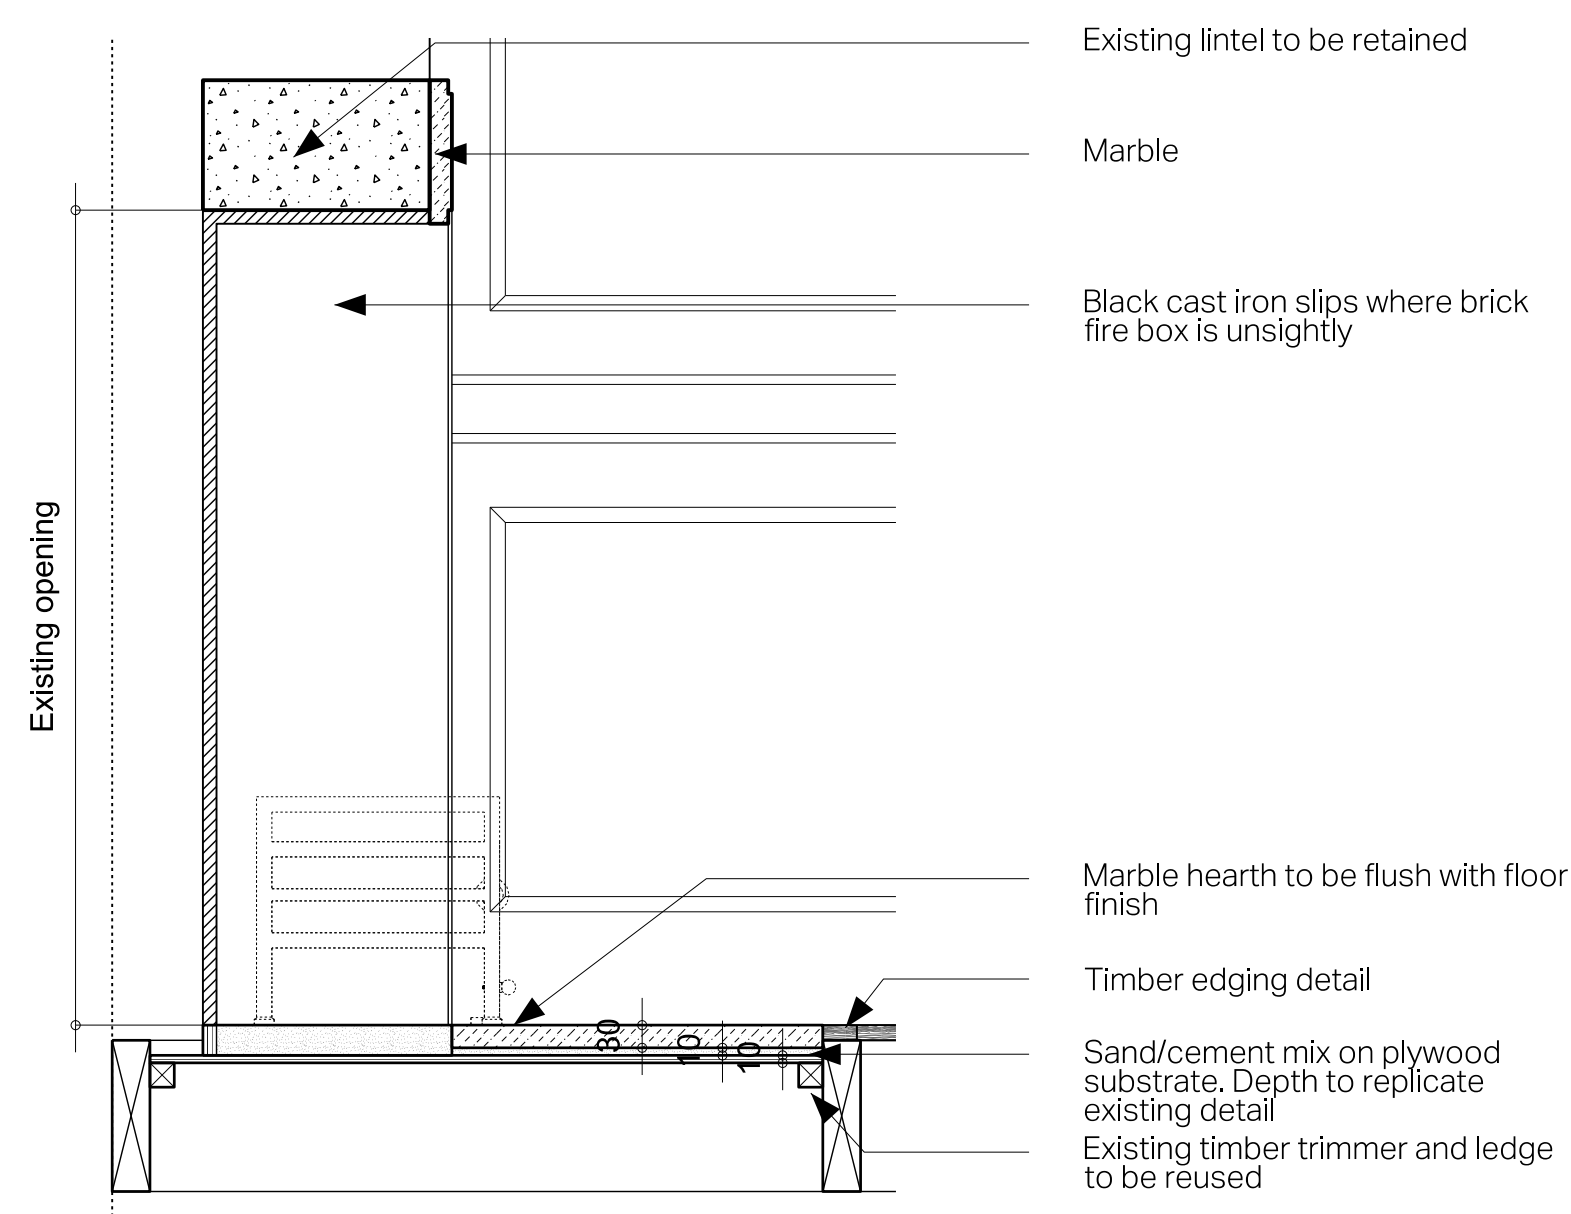


**B** 1:10 TYPICAL SECTION

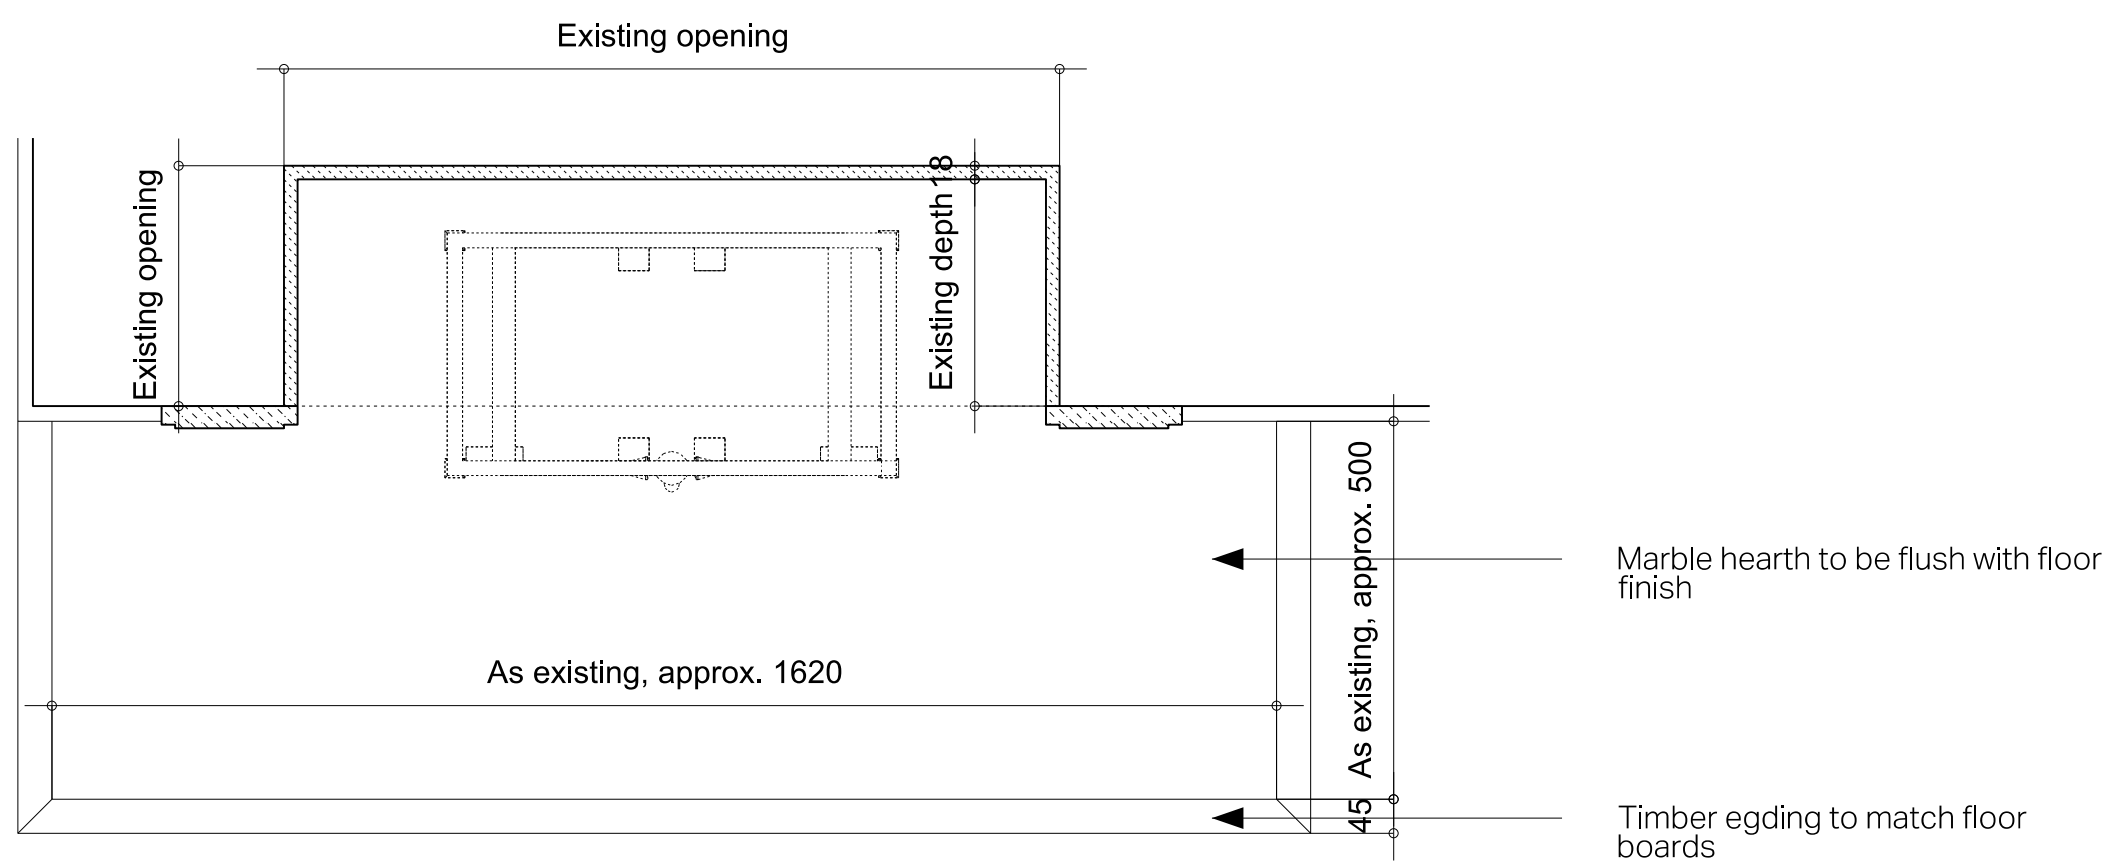

**C** 1:10 TYPICAL PLAN



**D** NTS CONNEMARA MARBLE SAMPLE - ROOM G-01

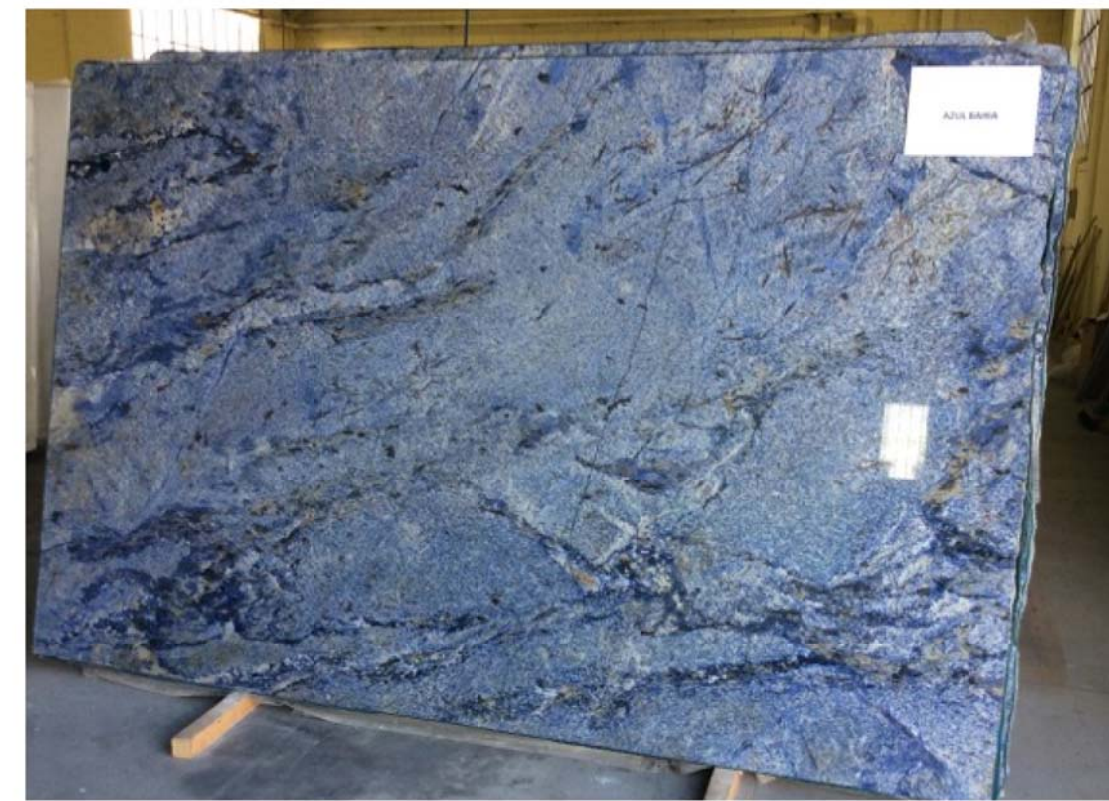

**D** NTS AZUL BAHIA MARBLE SAMPLE - ROOM F-01, F-02



**D** NTS AZUL MACAUBAS MARBLE SAMPLE - ROOM F-04, S-01

REV	DATE	NOTES	INIT.
C	10.06.2016	Listed Building Consent Condition	RM
B	16.03.2016	Listed Building Consent Condition	RM
A	18.12.2015	Listed Building Consent Condition	RM
-	12.11.2015	Draft issued for information	RM

PROJECT  
28 GREAT JAMES STREET  
WC1N 3EY

DRAWING TITLE  
TYPICAL FIREPLACE DETAILS

STATUS		PLANNING		SCALE @ A1
DATE	DRAWN	CHECK	SCALE	@ A1
OCT 2013	RM	CD	1:20	
PROJECT NUMBER	UNIT / BLOCK	CU / SFB CODE	TYPE & NUMBER	REVISION LETTER
0232	A	1403	C	

0 1 2  
SCALE IN METRES 1:10 @ A1