



THIS DRAWING IS PROTECTED BY COPYRIGHT AND MUST NOT BE COPIED OR REPRODUCED WITHOUT THE WRITTEN CONSENT OF CHRIS DYSON ARCHITECTS LIMITED. NO DIMENSIONS ARE TO BE SCALED FROM THIS DRAWING. ALL DIMENSIONS AND SIZES TO BE CHECKED ON SITE. NORTH POINTS SHOWN ARE INDICATIVE.

SITE SPECIFIC HAZARDS


IN ACCORDANCE WITH THE REQUIREMENTS OF THE CONSTRUCTION (CIVIL DEFENCE) REGULATIONS 2007 THE FOLLOWING SIGNIFICANT RESIDUAL HAZARDS HAVE NOT BEEN IDENTIFIED OUT OF THIS PROJECT AND MUST BE TAKEN INTO CONSIDERATION BY CONTRACTORS PLANNING TO UNDERTAKE THE WORKS SHOWN ON THIS DRAWING:

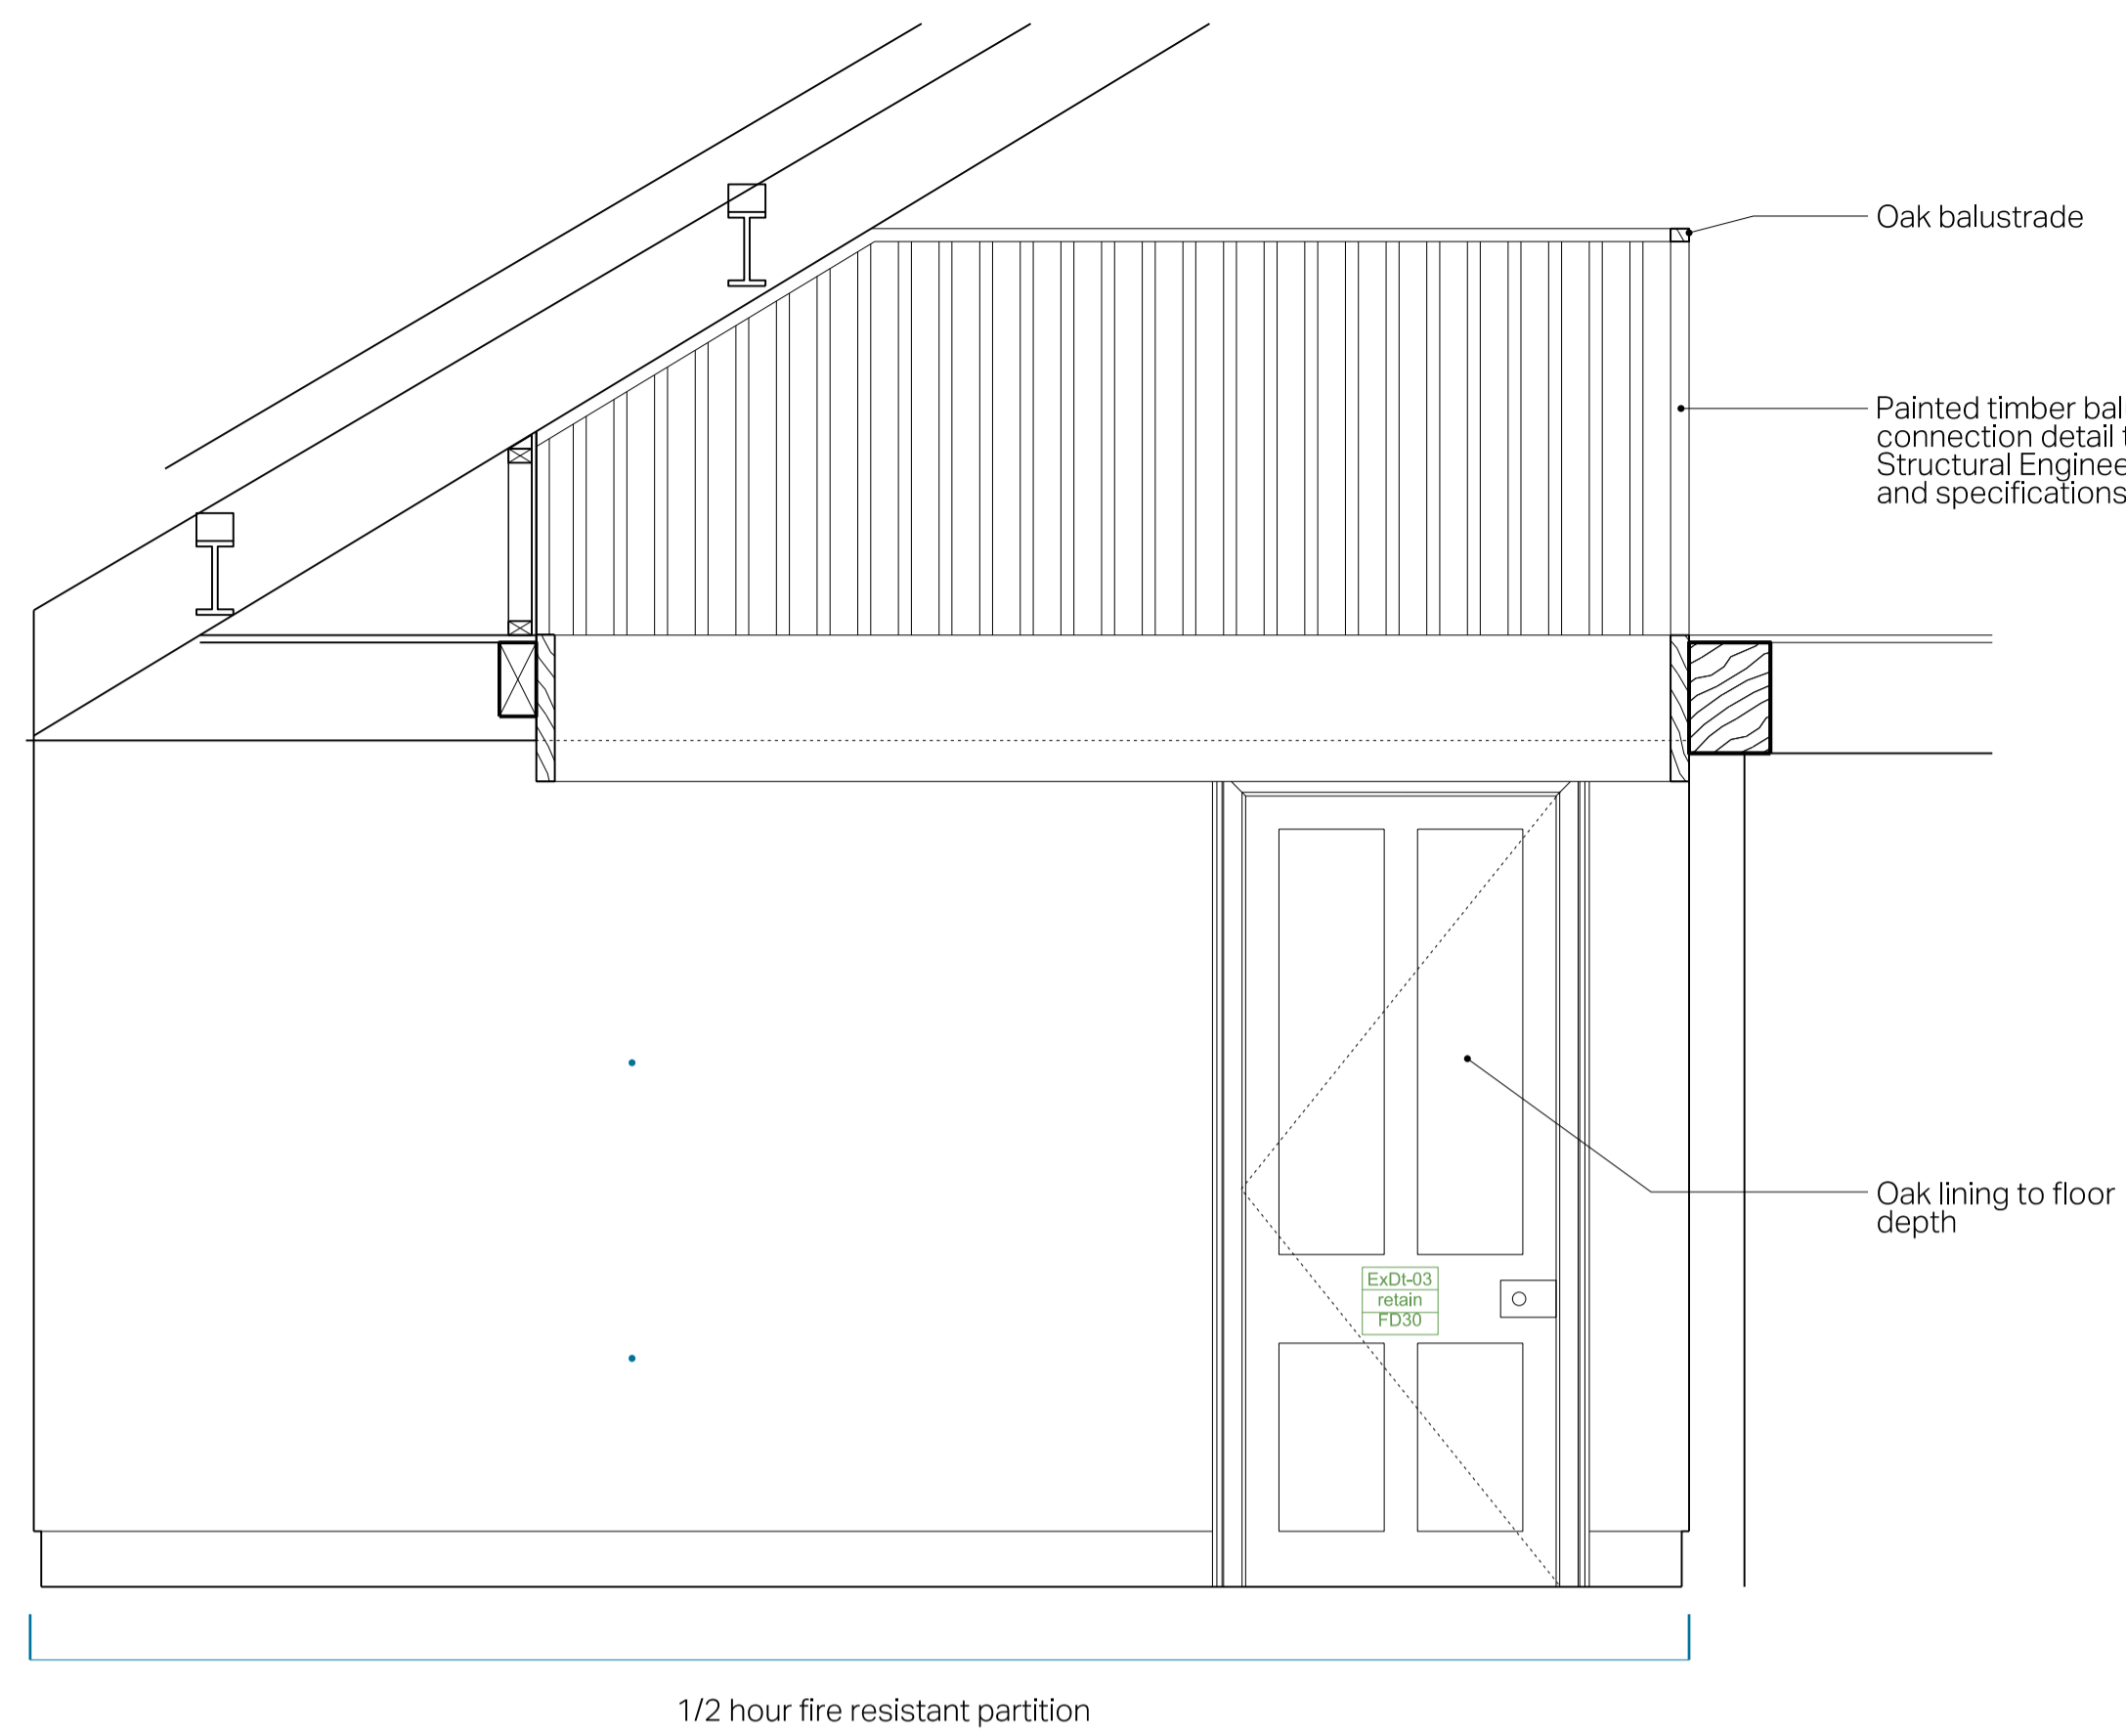


A 1:20 ELEVATION A

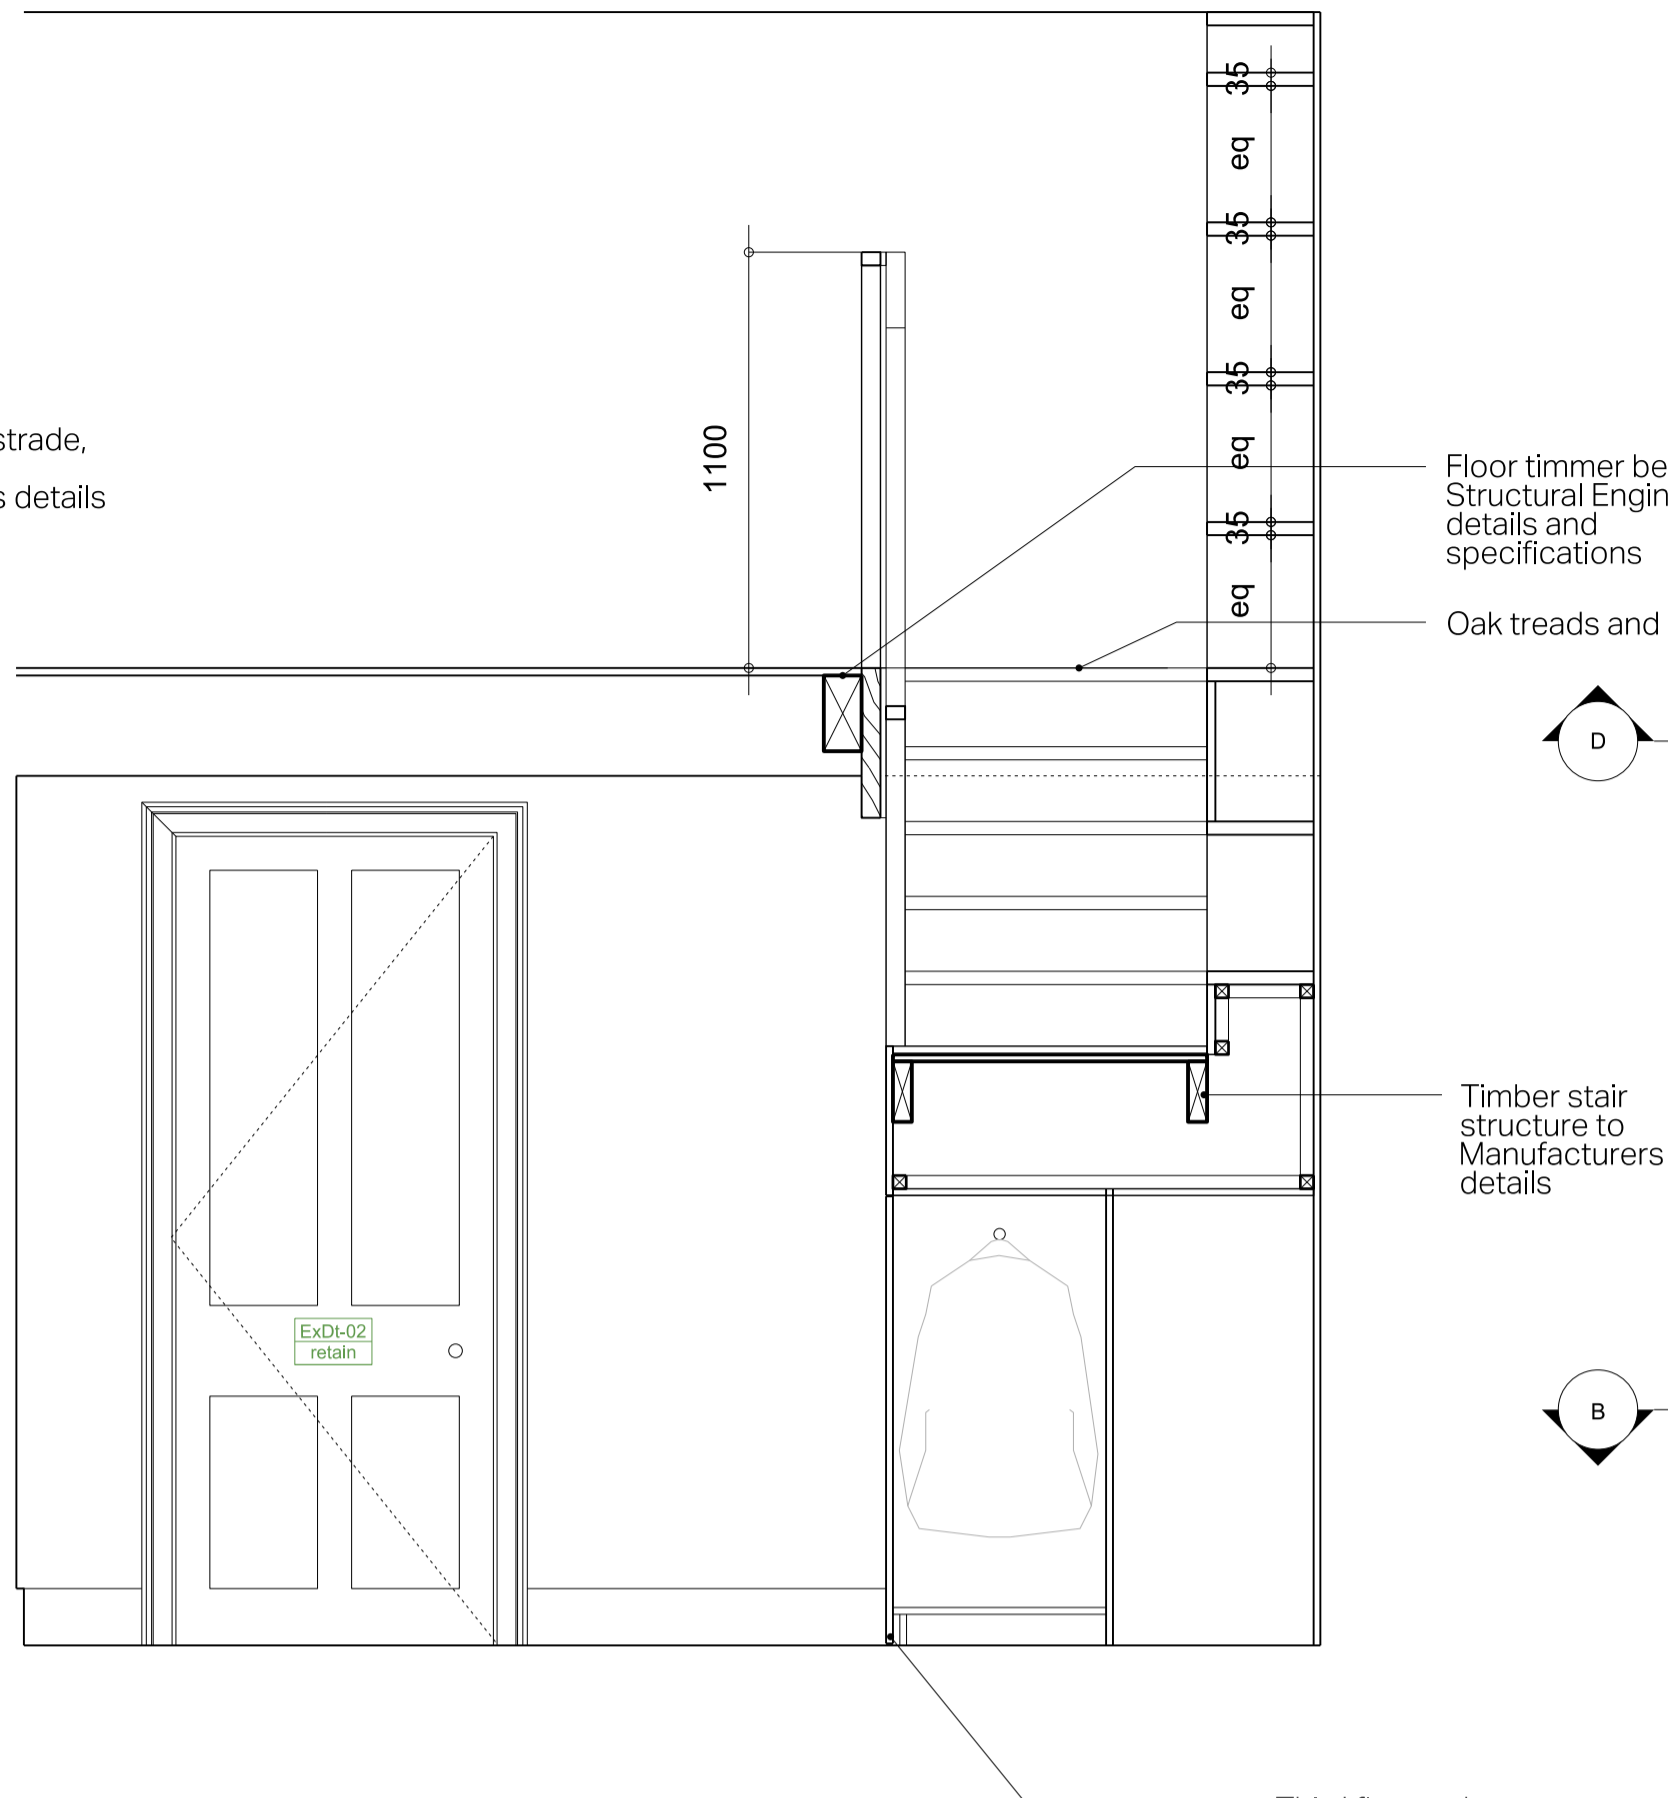


B 1:20 SECTION B

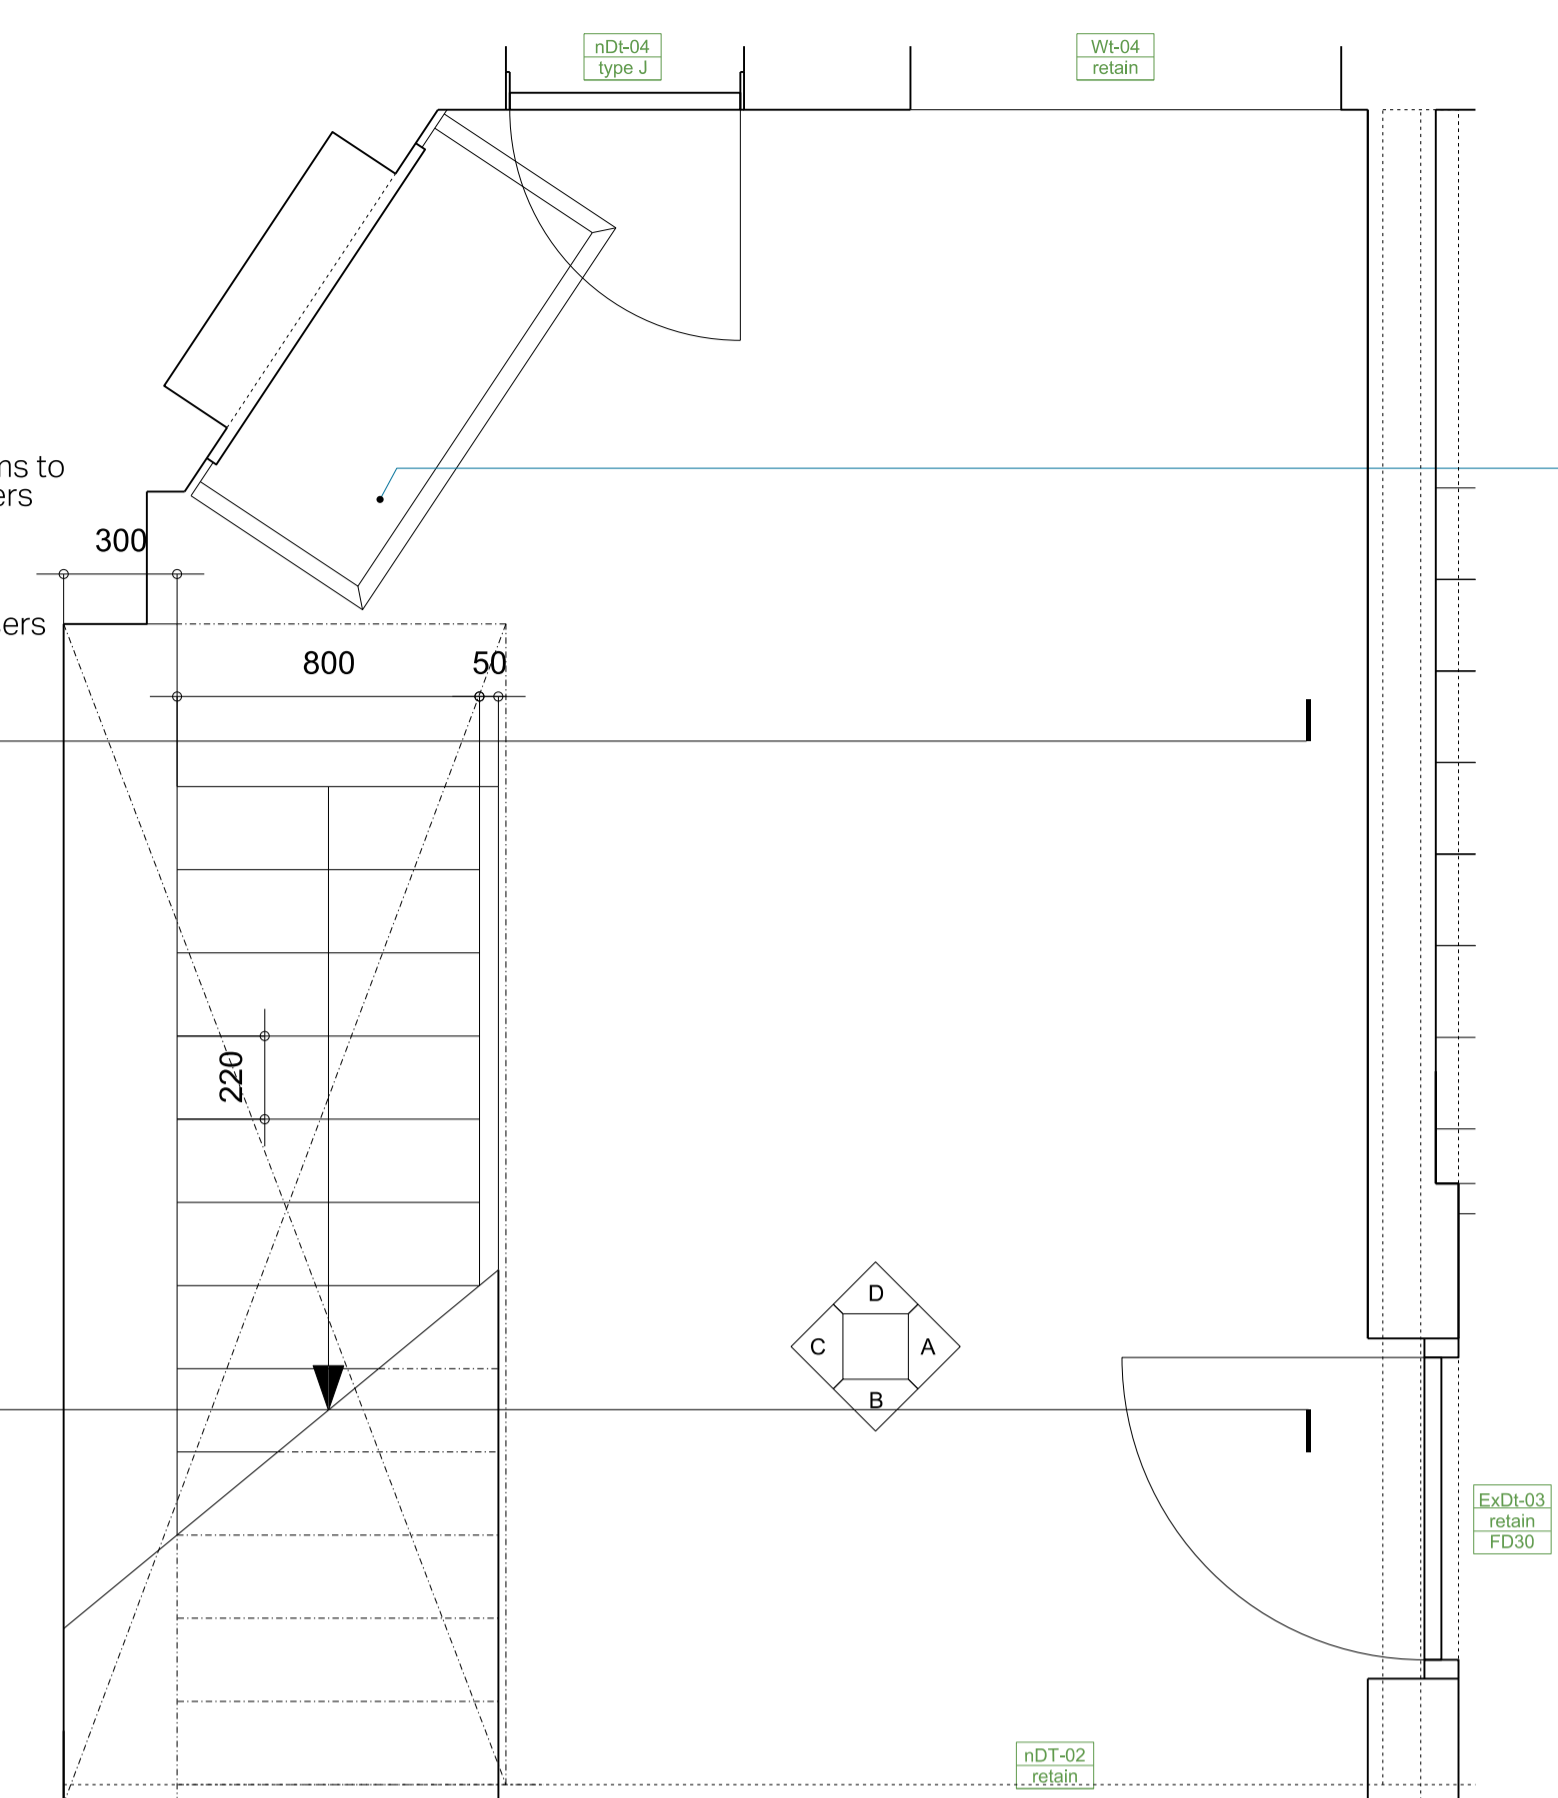

E 1:50 LOFT ACCESS STAIR PLAN

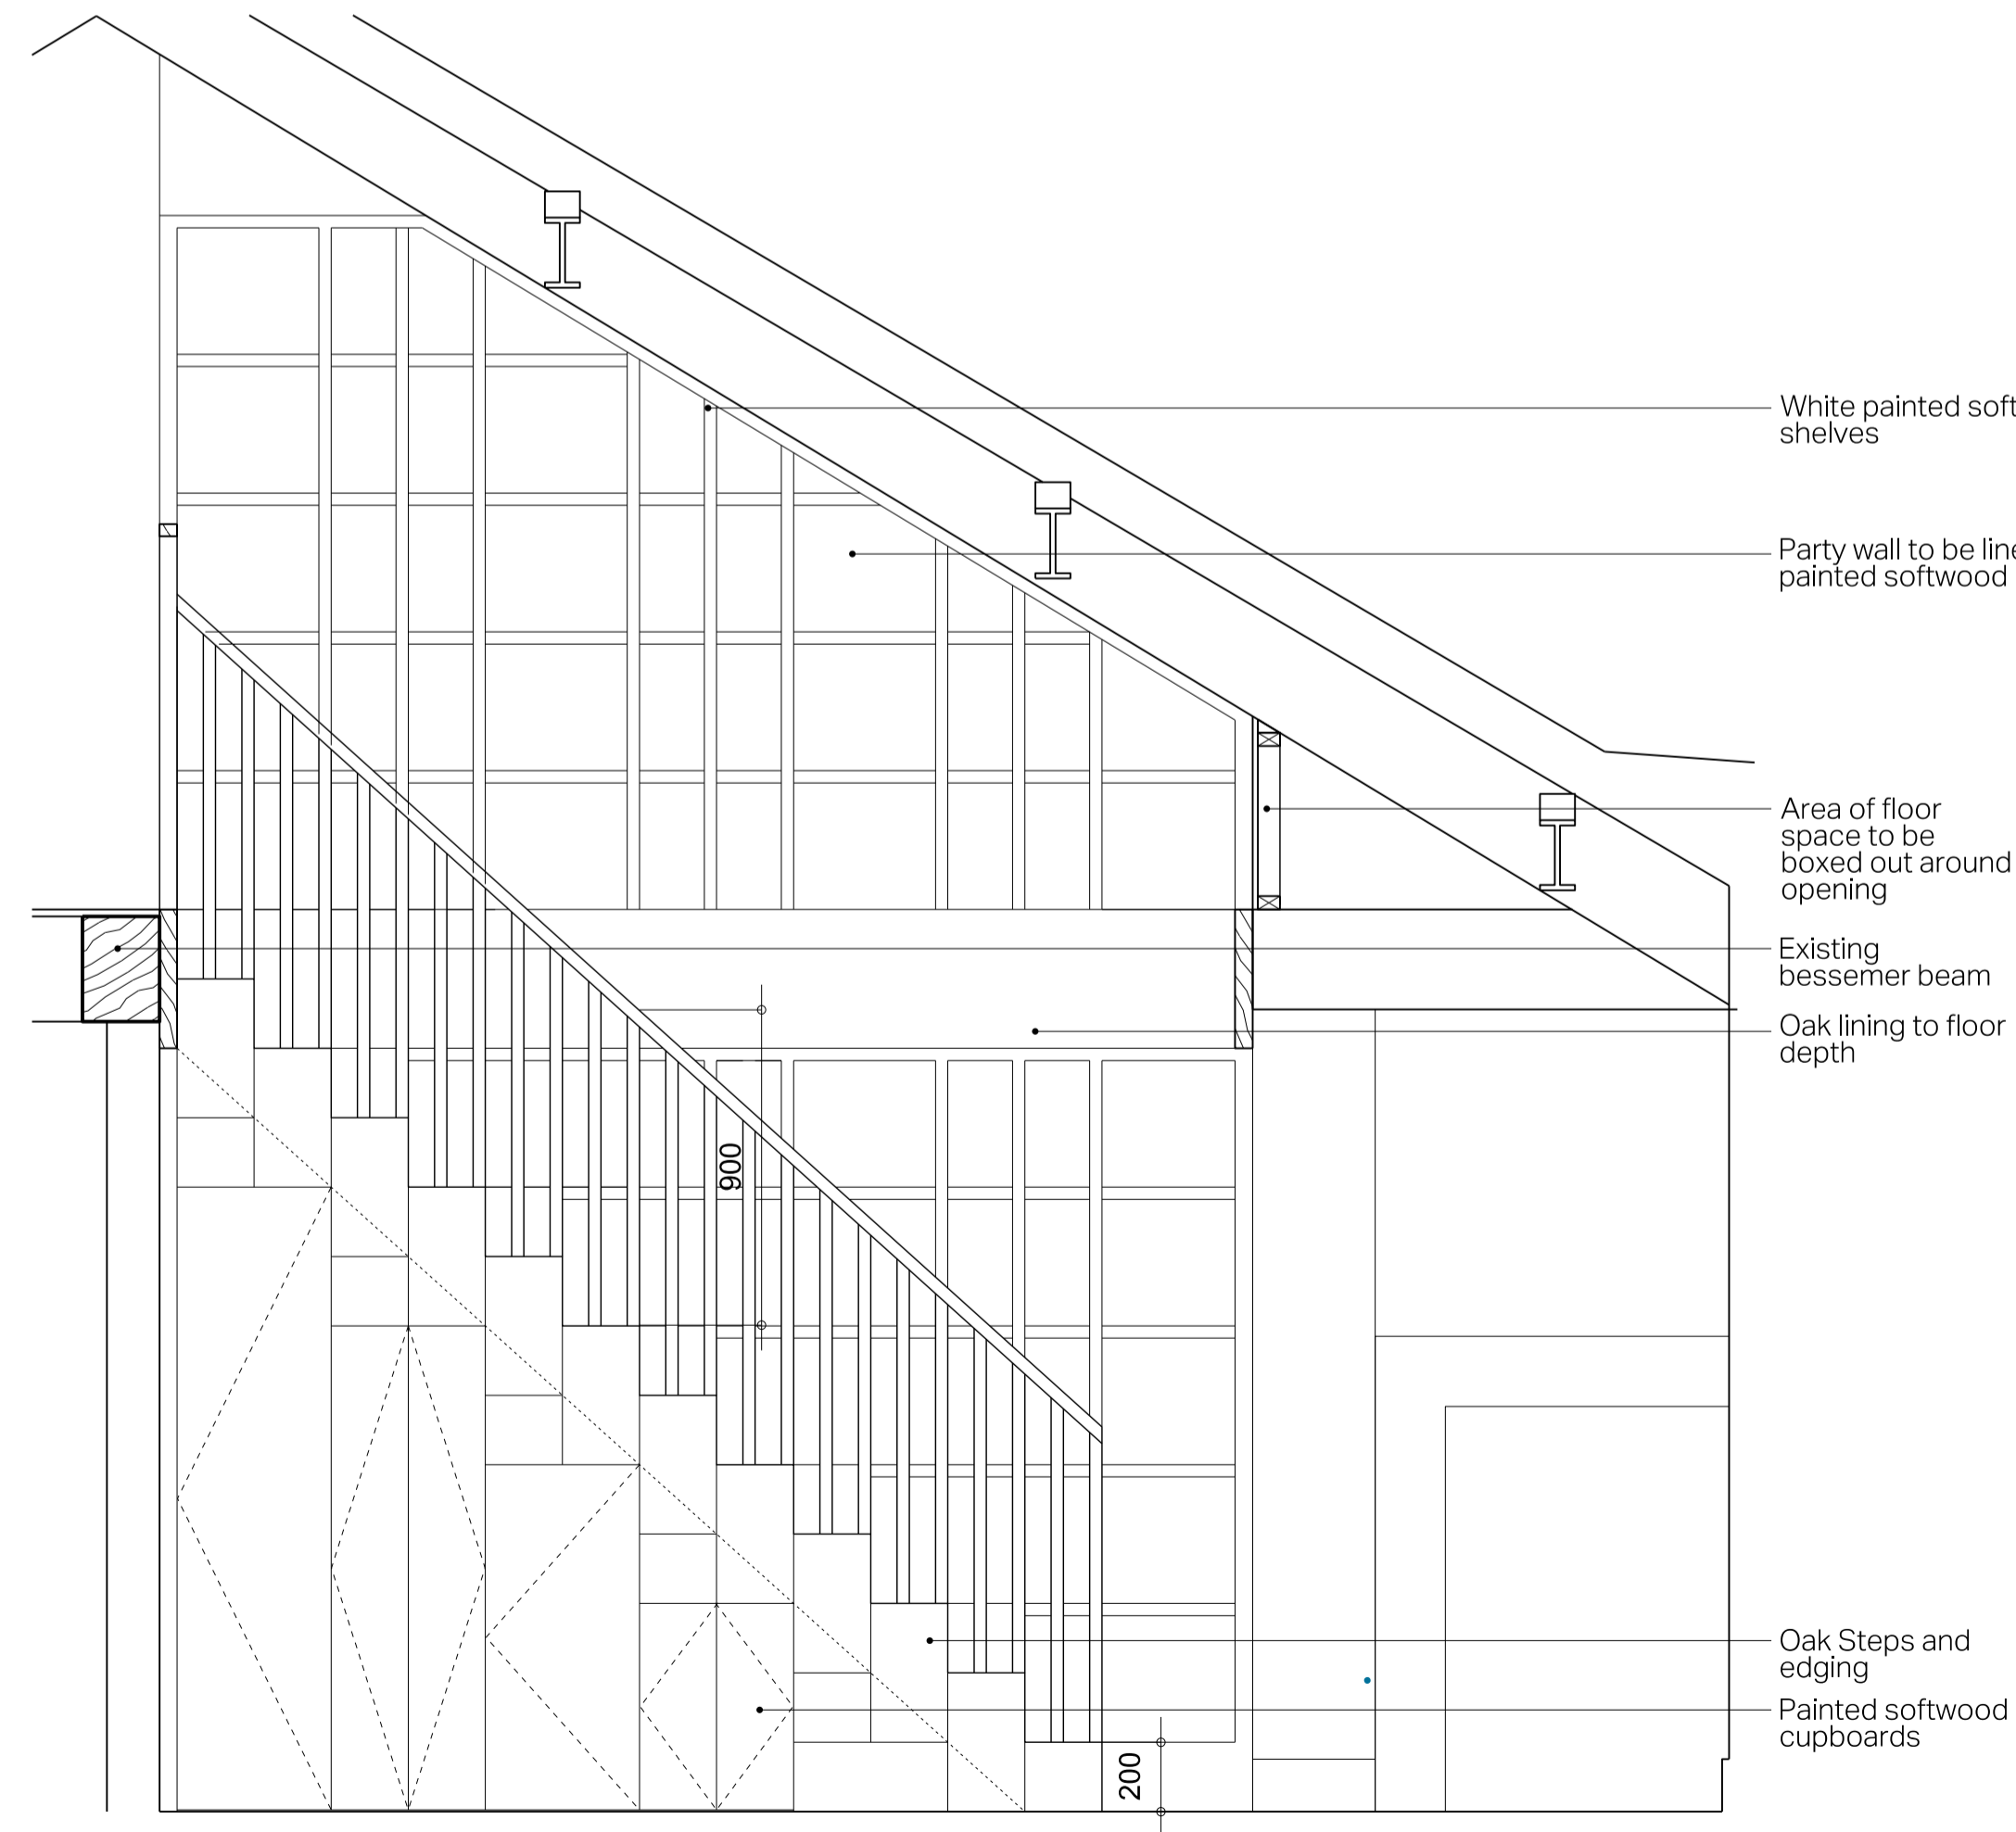

C 1:20 ELEVATION C

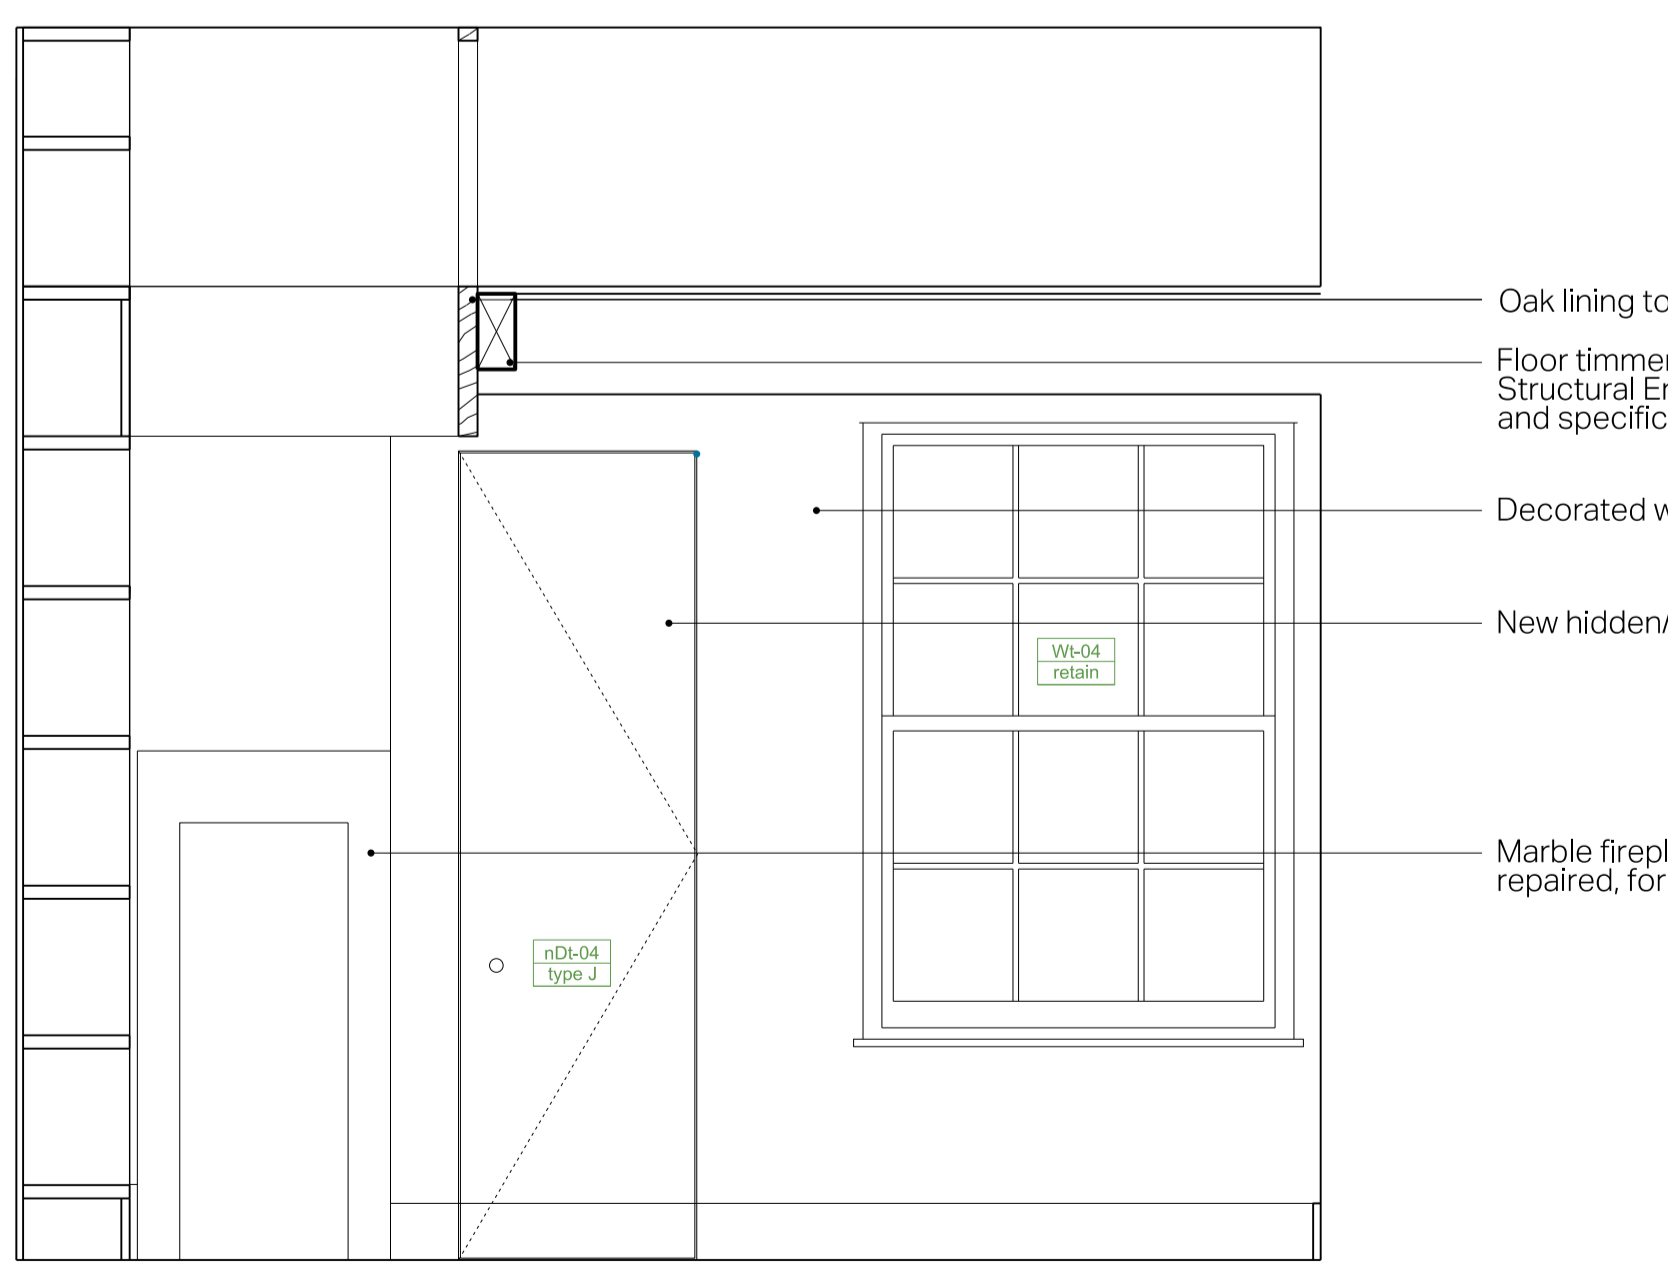

D 1:20 SECTION D

H	10.06.2016	Issued for LBC Condition	RM
G	19.05.2016	Issued for LBC Condition	RM
F	14.04.2016	Issued for LBC Condition	RM
E	04.06.2015	Planning & Listed Building Revisions	GR

REV DATE NOTES INIT.

PROJECT
28 GREAT JAMES STREET
WC1N 3EY

DRAWING TITLE
PROPOSED T-02 INTERNAL
ELEVATION

STATUS		TENDER		SCALE @ A1
DATE	DRAWN	CHECK	SCALE @ A1	
OCT 2015	RM	CD	1:50	
PROJECT NUMBER	UNIT / BLOCK	CU / SFB	TYPE & NUMBER	REVISION LETTER
0232	A		1302-T	H

0 1 2 3
SCALE IN METRES 1:50 @ A1, 1:100 @ A3