
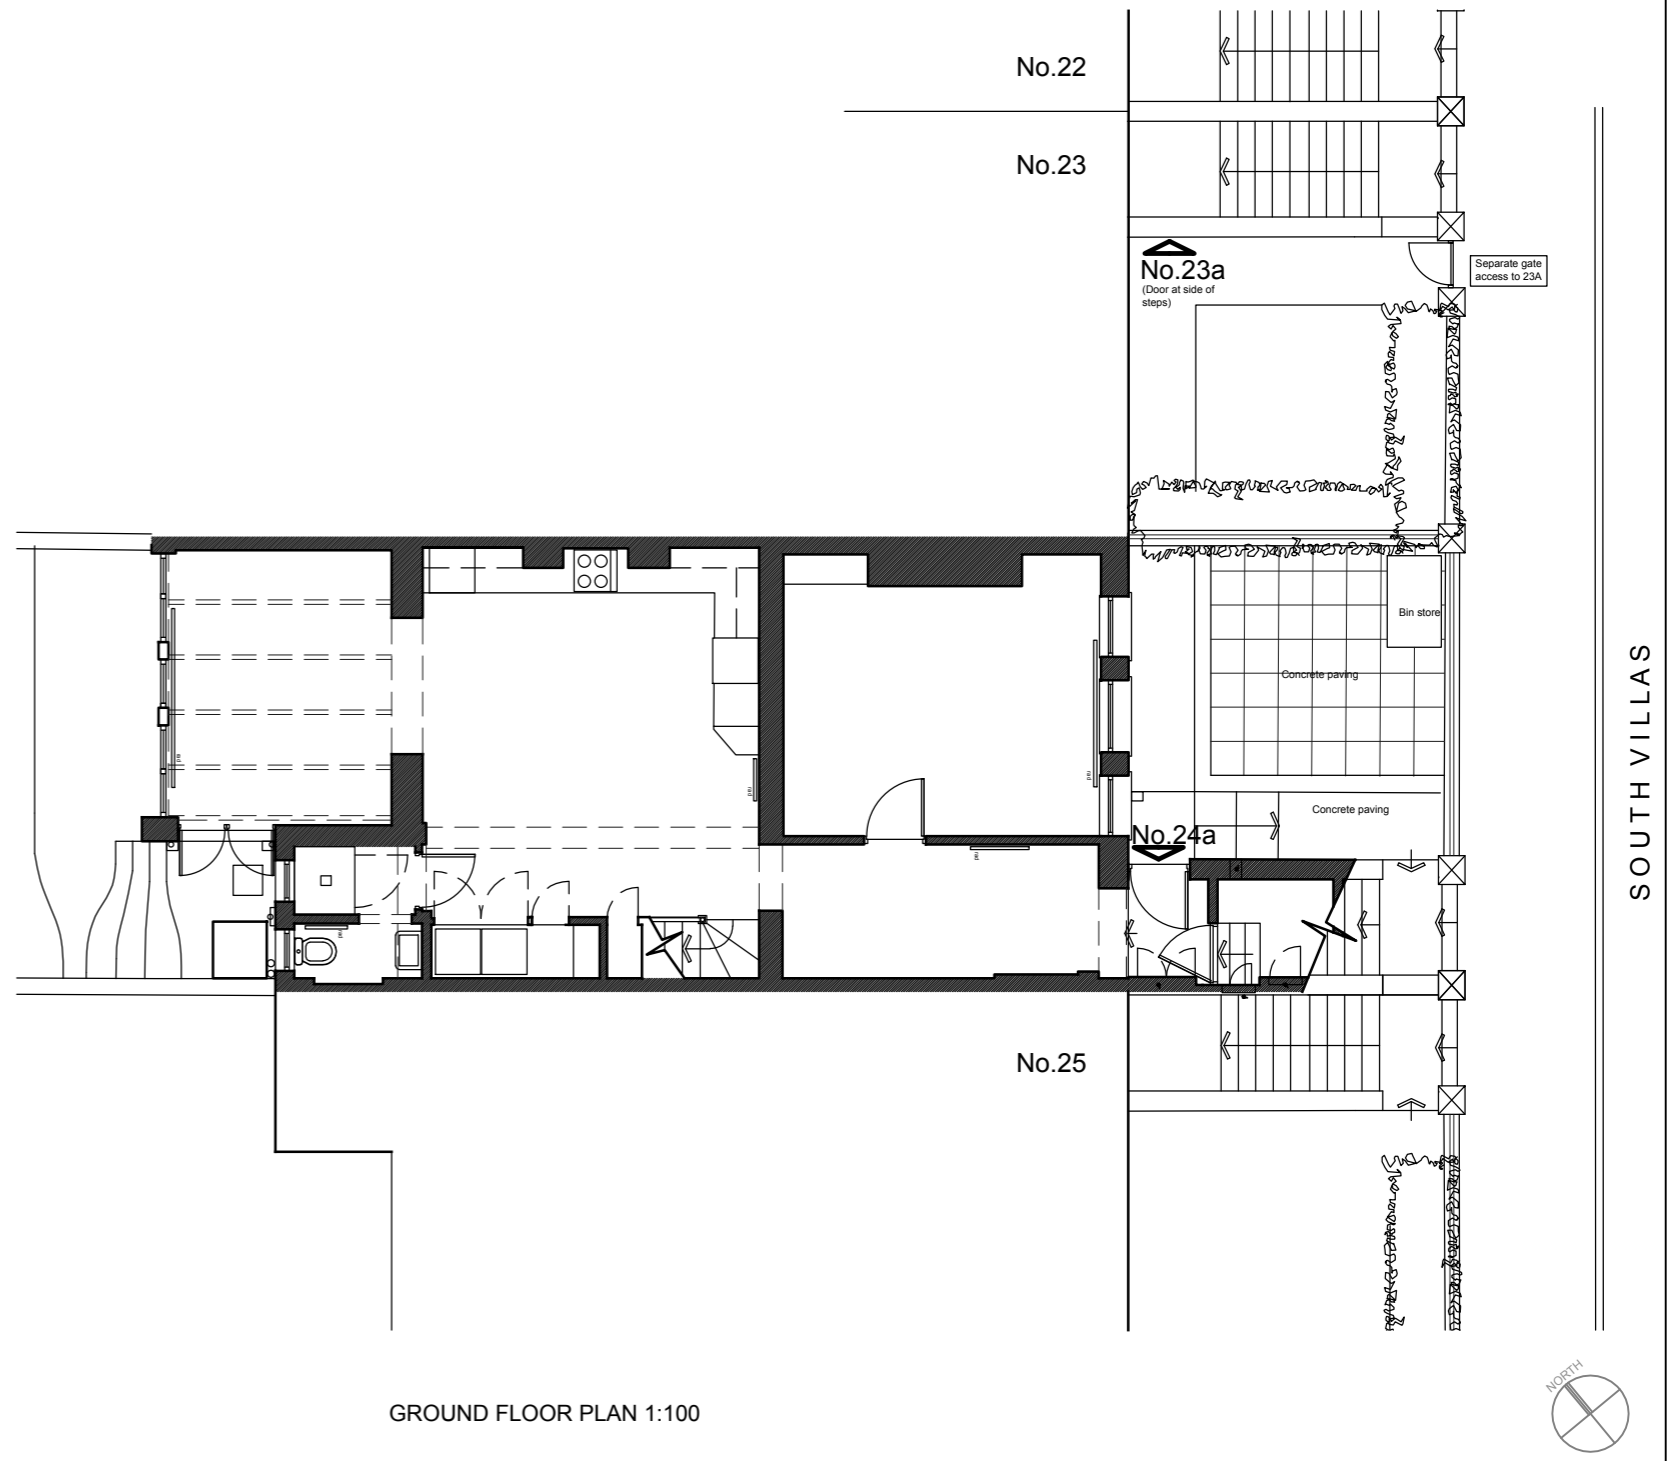


PROJECT				
24a South Villas, London NW 1 9BT				
RPROJECT				
Block Plan / Existing Ground Floor				
DATE	PAPER SIZE	SCALE	PROJECT	DRAWING
06.01.16	A3	1:500/75	1036	11
			REVISION	-
NG@NGARCHITECT.COM			+44(0)7495121131 23A SOUTH VILLAS, LONDON NW1 9BT	

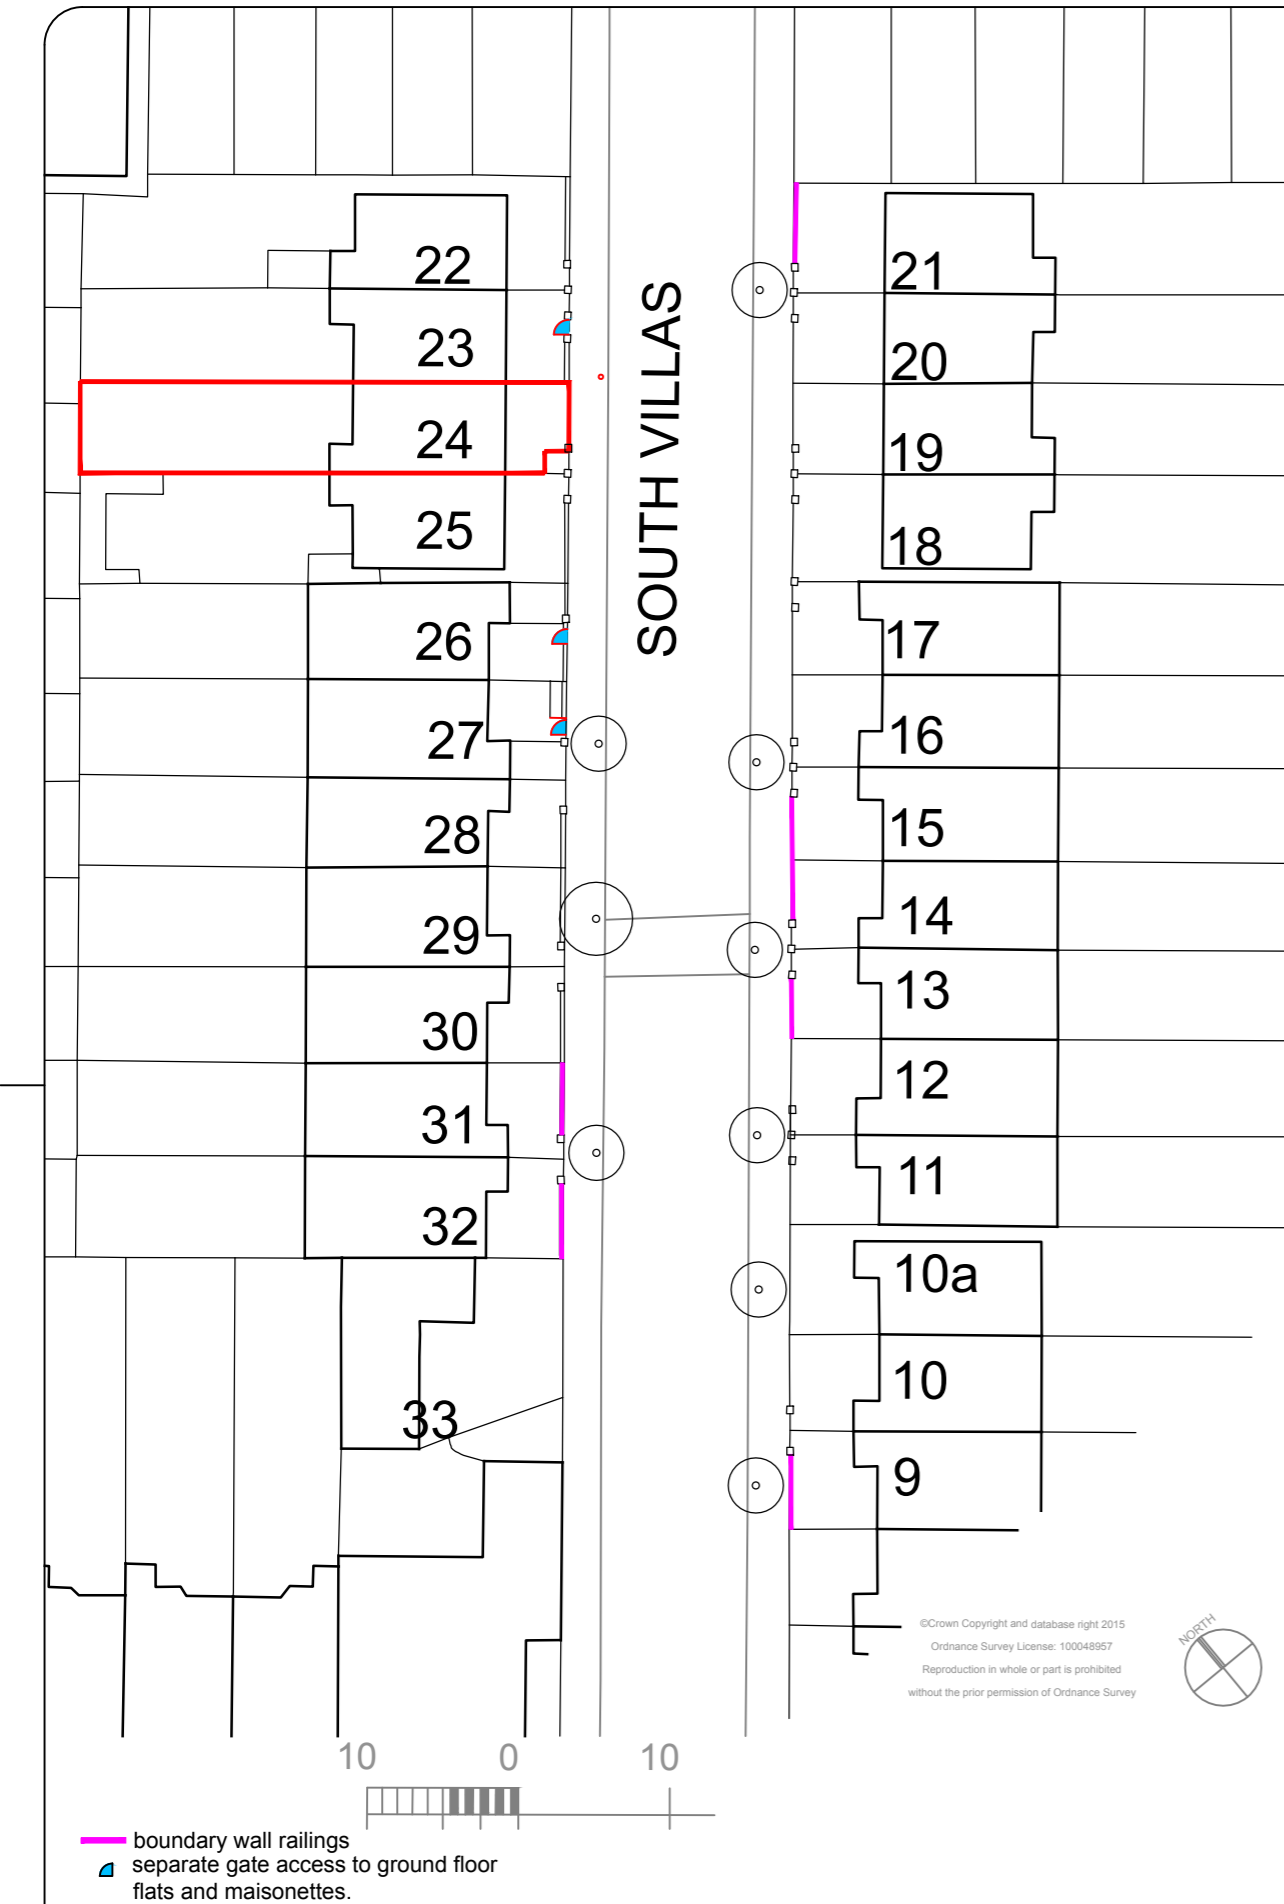

GROUND FLOOR PLAN 1:100

BLOCK PLAN 1:500