


1 key plan  
Scale: 1:1000


Note: Neal's Yard is a pedestrian space with no roads or kerbs



example photo by client, showing distance from adjacent existing planter, verified on site to be more than 1.8m

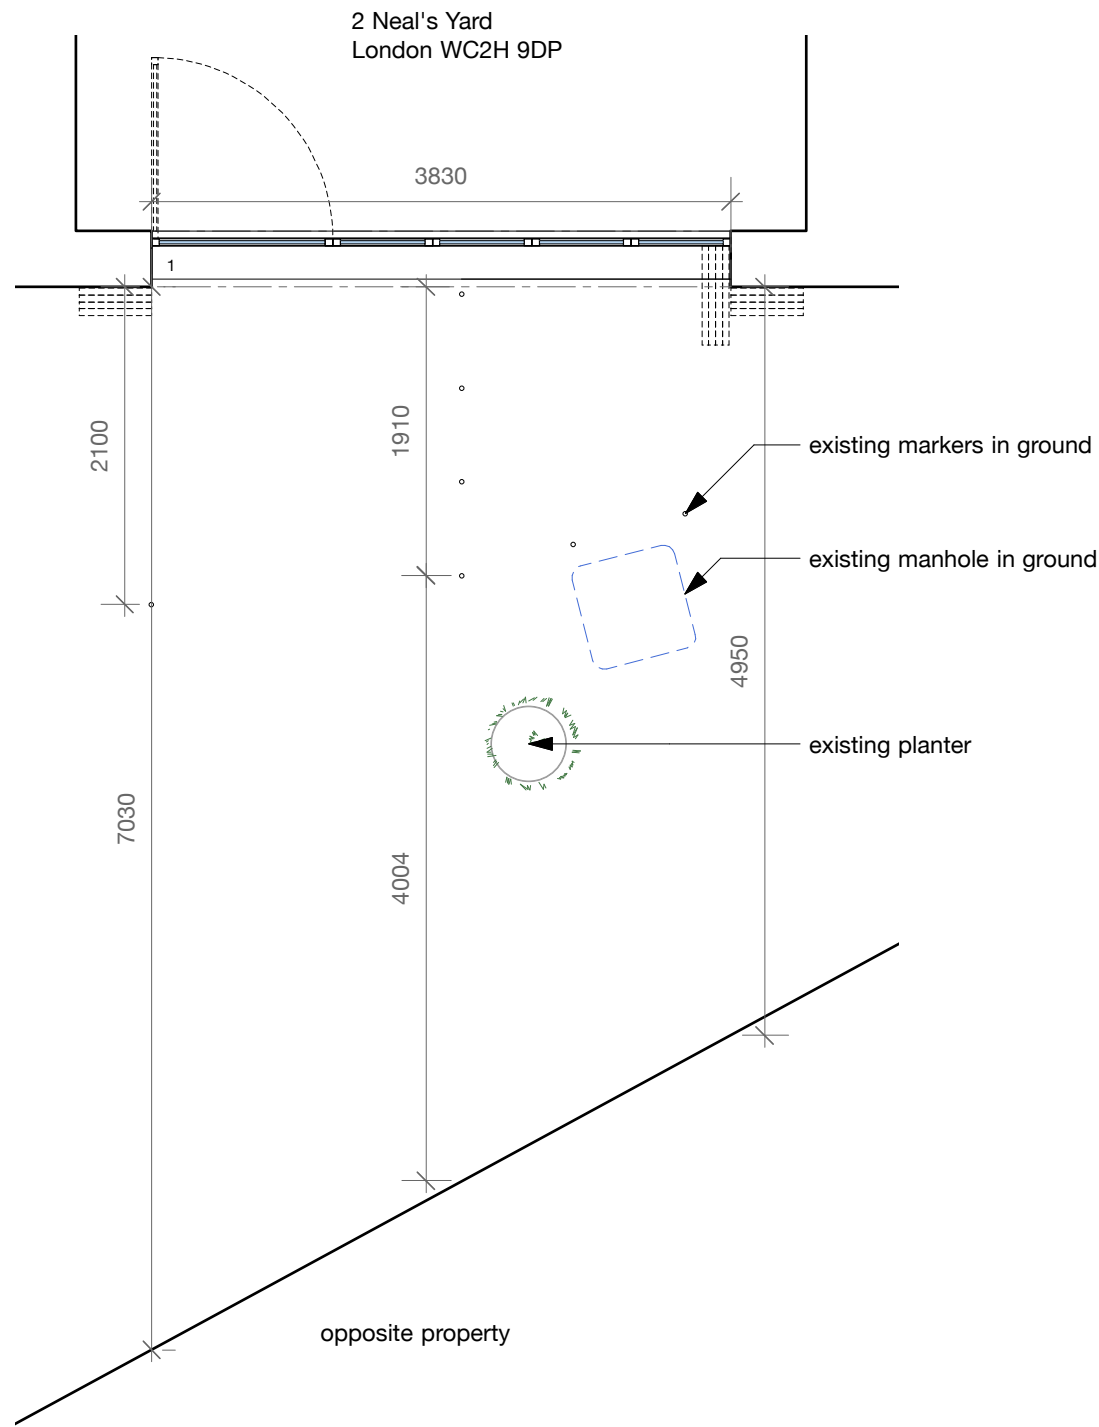

1 existing plan  
Scale: 1:50

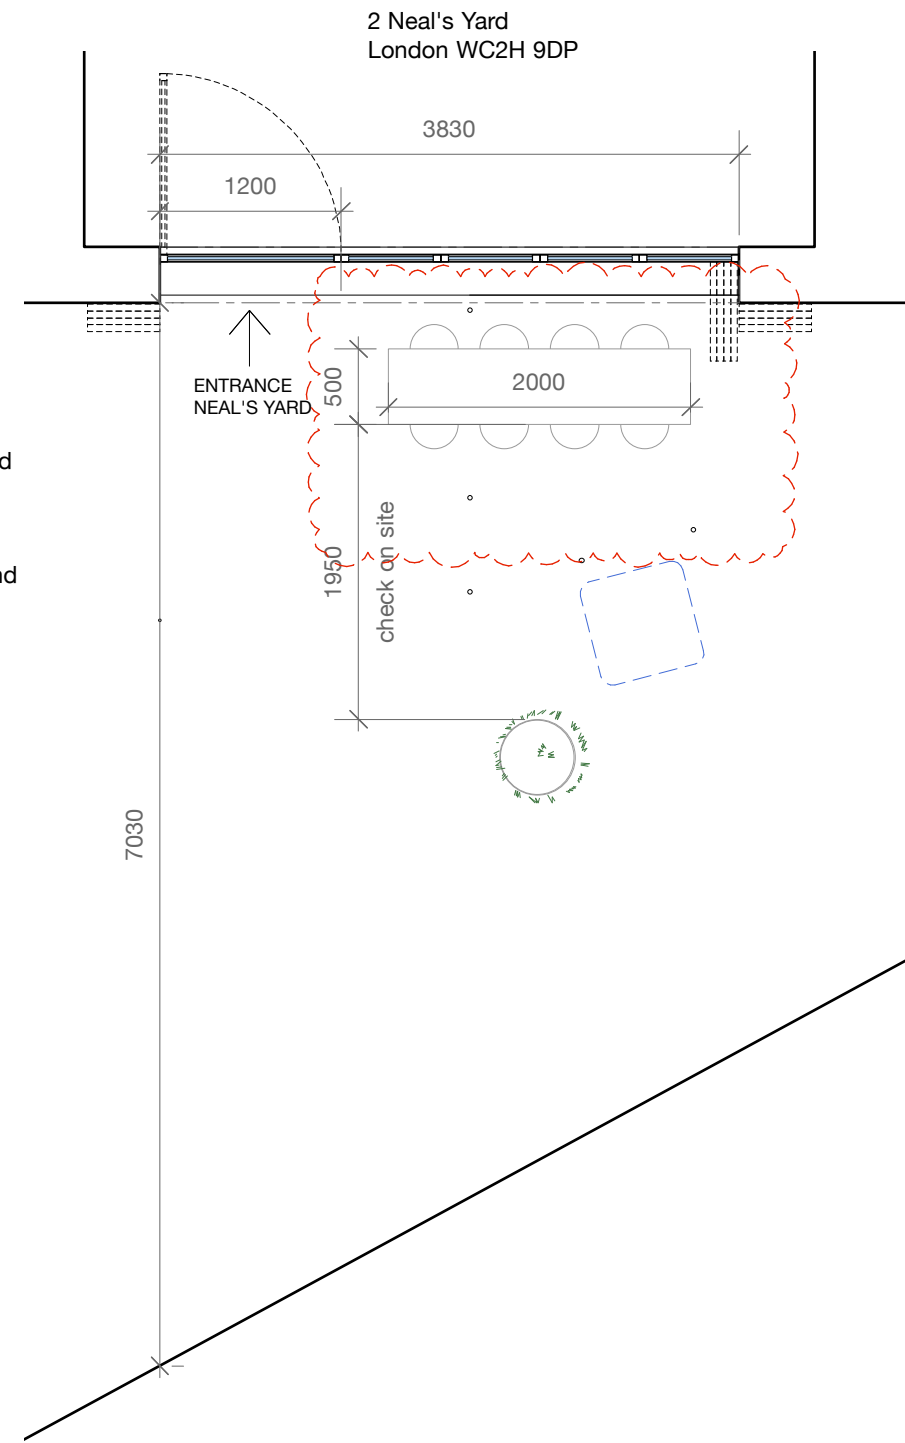

2 proposed plan\_outdoor seating  
Scale: 1:50

table dimension: 2000 x 500mm  
chair dimension shown 320mm dia.

REVISIONS	A	24/5/16	table dimension updated as provided by client

DRAWING NOT TO BE SCALED.  
ALL DIMENSIONS TO BE CHECKED ON SITE.

REFER TO ALL OTHER RELEVANT DRAWINGS AND SPECIFICATIONS. IN CASE OF ANY DISCREPANCY OR AMBIGUITY REFER TO CA

planning	PROJECT	Neal's Yard	
	DRAWING	outdoor seating plan_extg & proposed	
	SCALE	1:50@A3	
	DATE	Mar-16	
DRAWING	606_01	REV	A

**Walker Bushe Architects**  
**Buildings and Interiors**

6 Highbury Corner  
Highbury Crescent  
London N51RD

020 7697 0707 T  
020 7697 0808 F  
studio@walkerbushe.co.uk E