



These plans are project and site specific and shall only be used for their intended purpose unless otherwise permitted by written consent of Brian O'Reilly Architects. All dimensions shown are indicative and must be double checked on site by the contractor. Any inconsistencies found must be reported to Brian O'Reilly Architects. DO NOT SCALE FROM THE DRAWINGS.

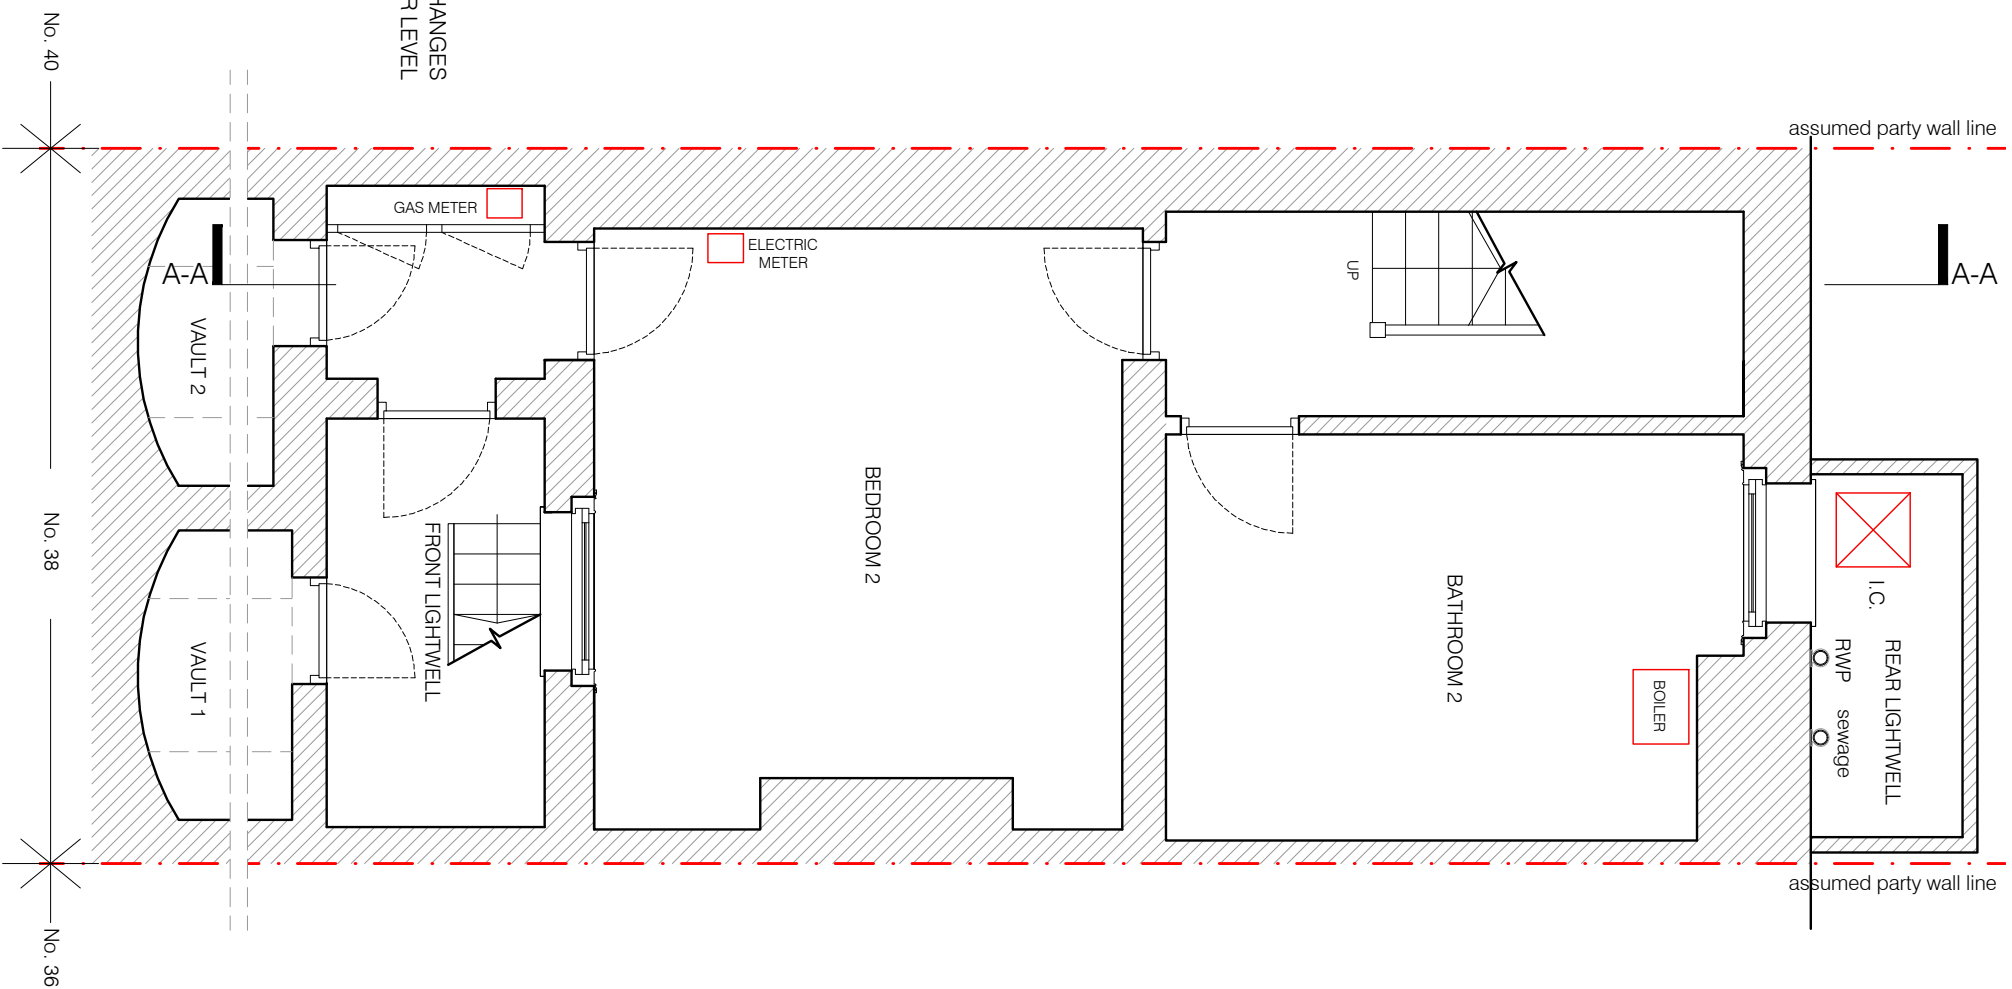

NOTE: NO PROPOSED CHANGES AT LOWER GROUND FLOOR LEVEL

No. 40
No. 38
No. 36

PROPOSED LOWER GROUND FLOOR

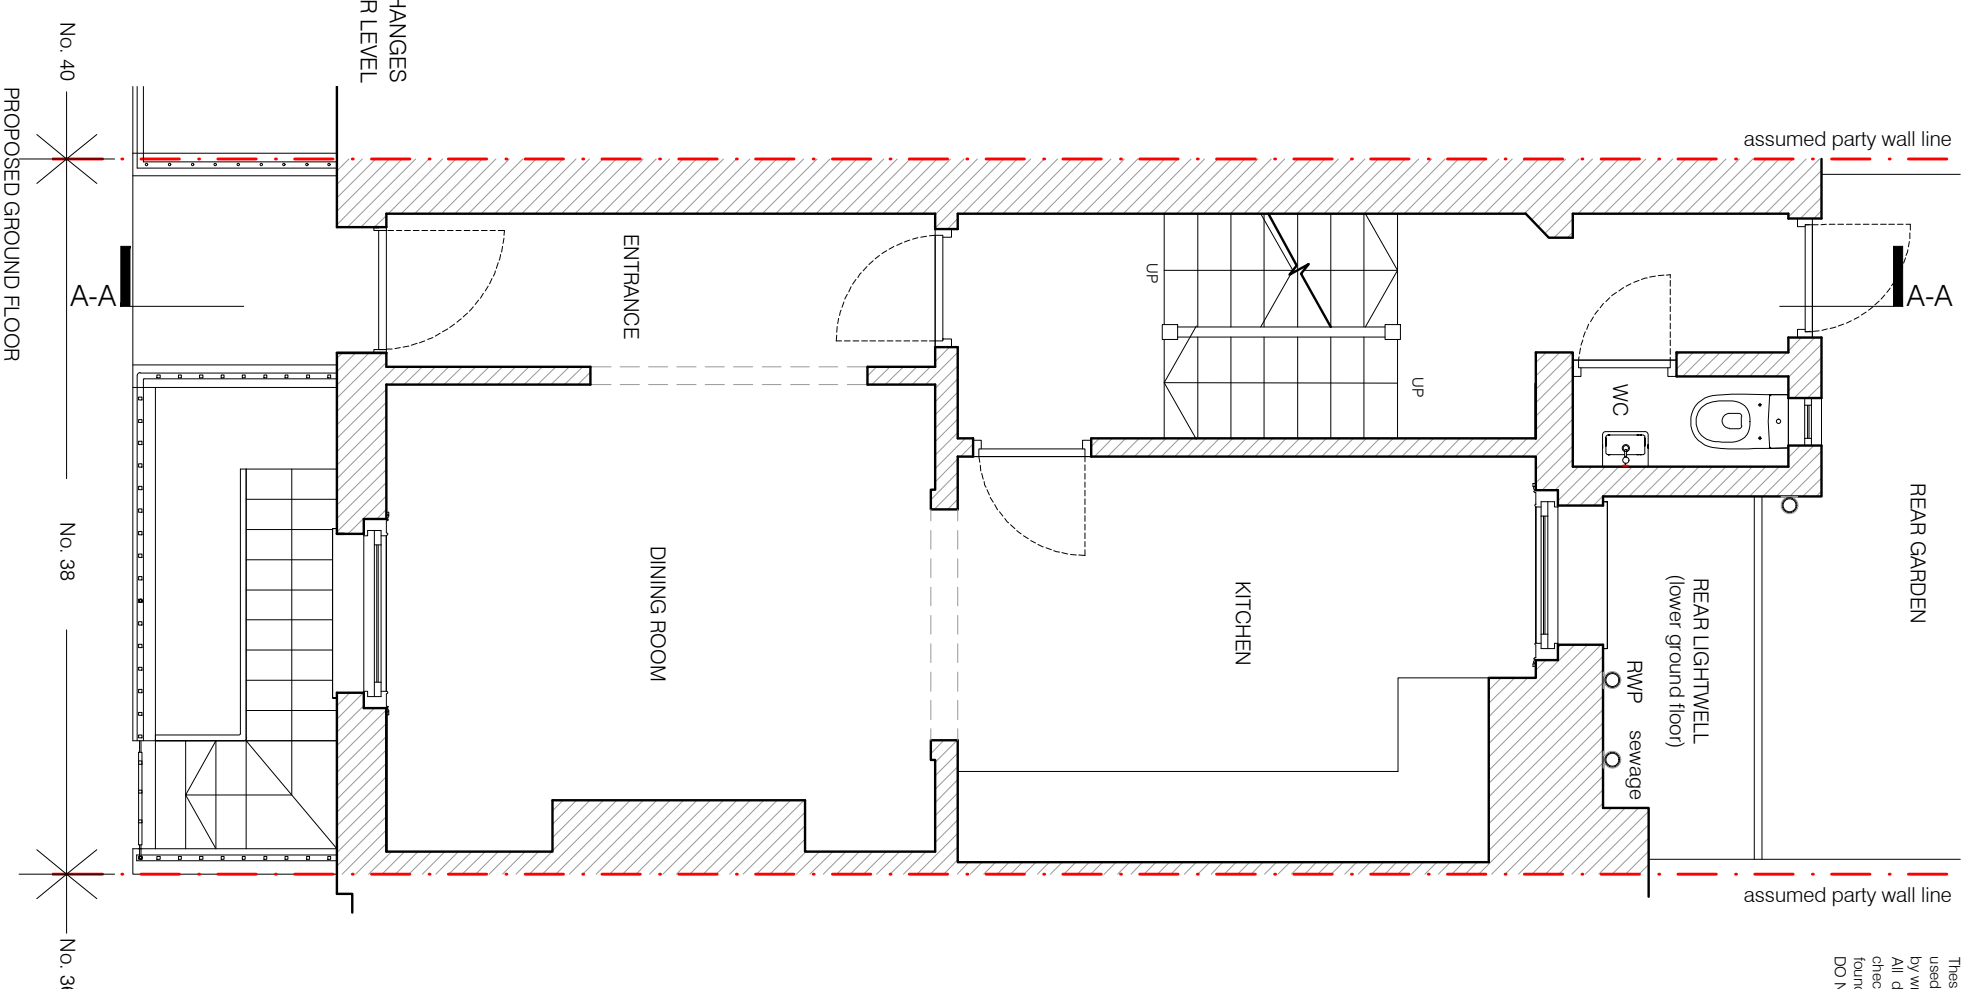



NOTE: NO PROPOSED CHANGES AT GROUND FLOOR LEVEL

No. 40
No. 38
No. 36

PROPOSED GROUND FLOOR

project
38 ARLINGTON ROAD, NW1 7HU
BRIAN O'REILLY ARCHITECTS
31 Oval Road, London, NW1 7EA +44 (0)20 7267 1184
www.brianoreillyarchitects.com mail@brianoreillyarchitects.com

status / number
planning / 421-101-P
scale
1:50 @ A3
drawing
PROPOSED LOWER GROUND
& GROUND FLOOR
date
15.06.2016

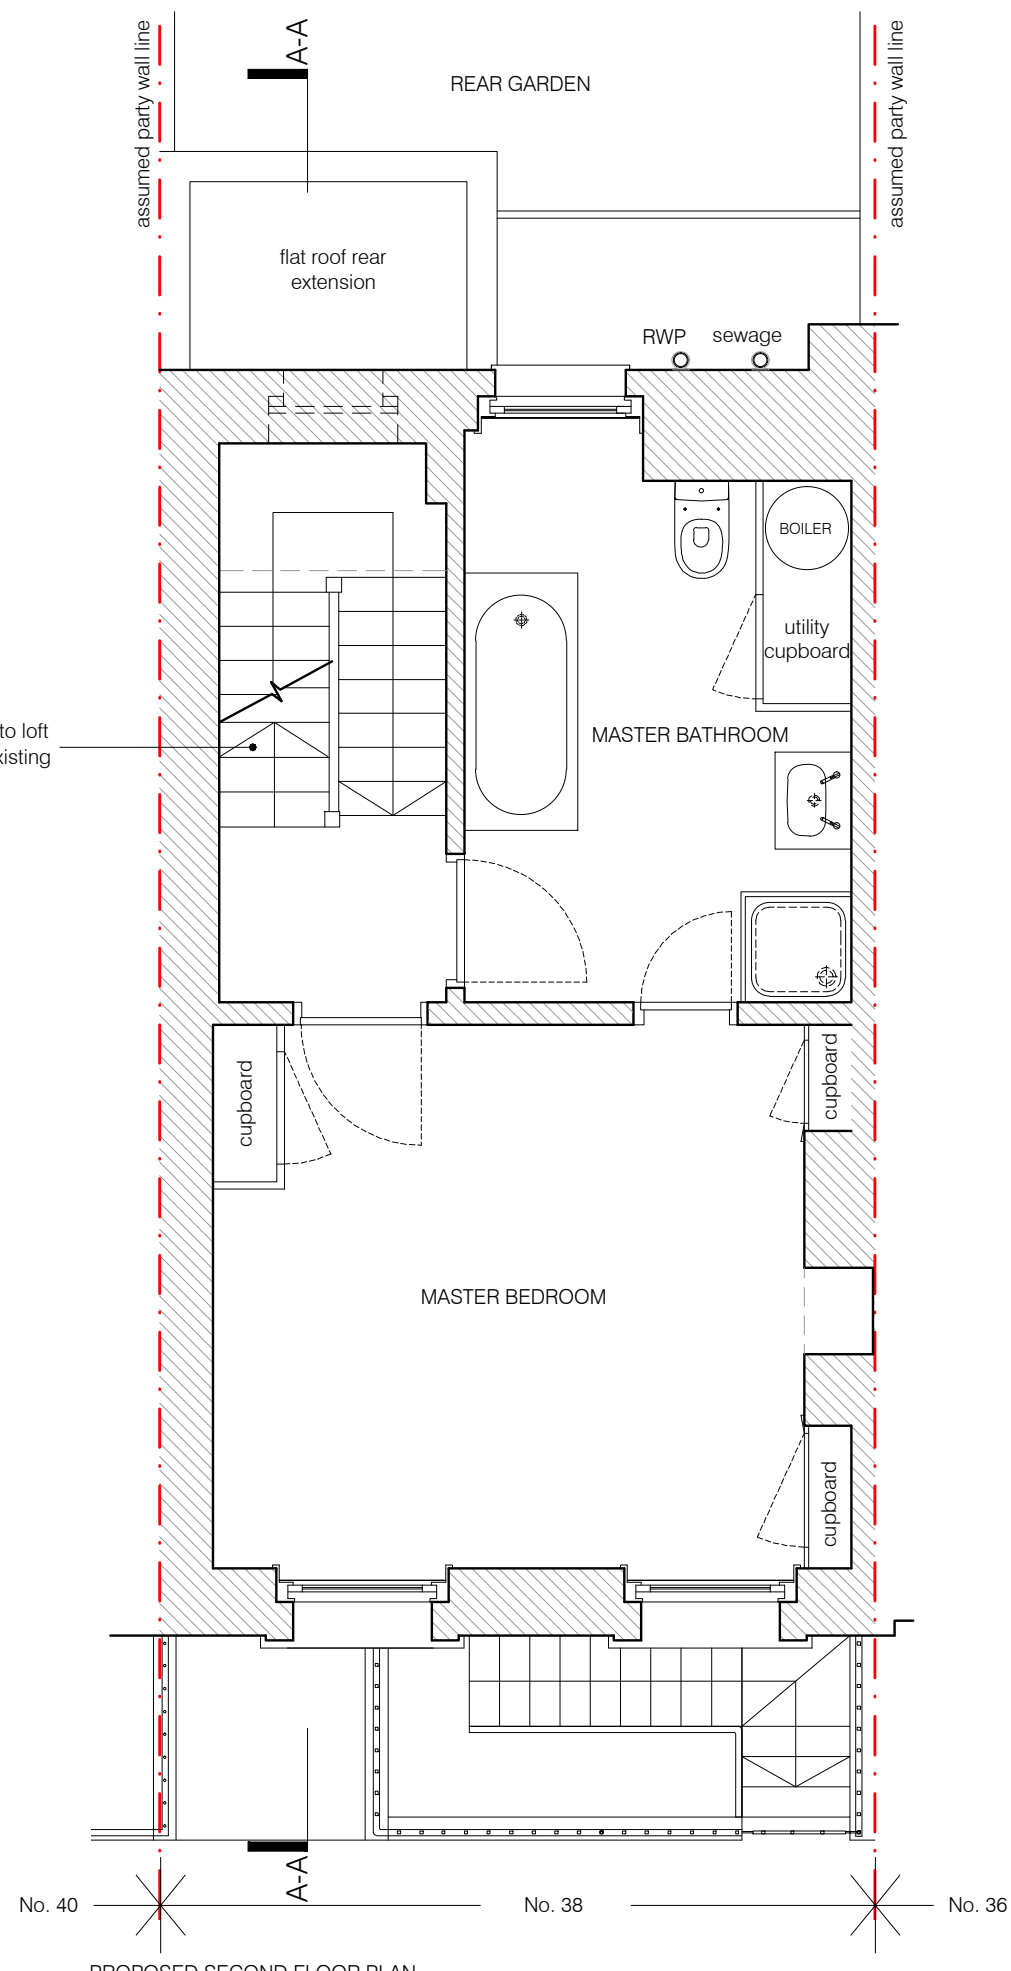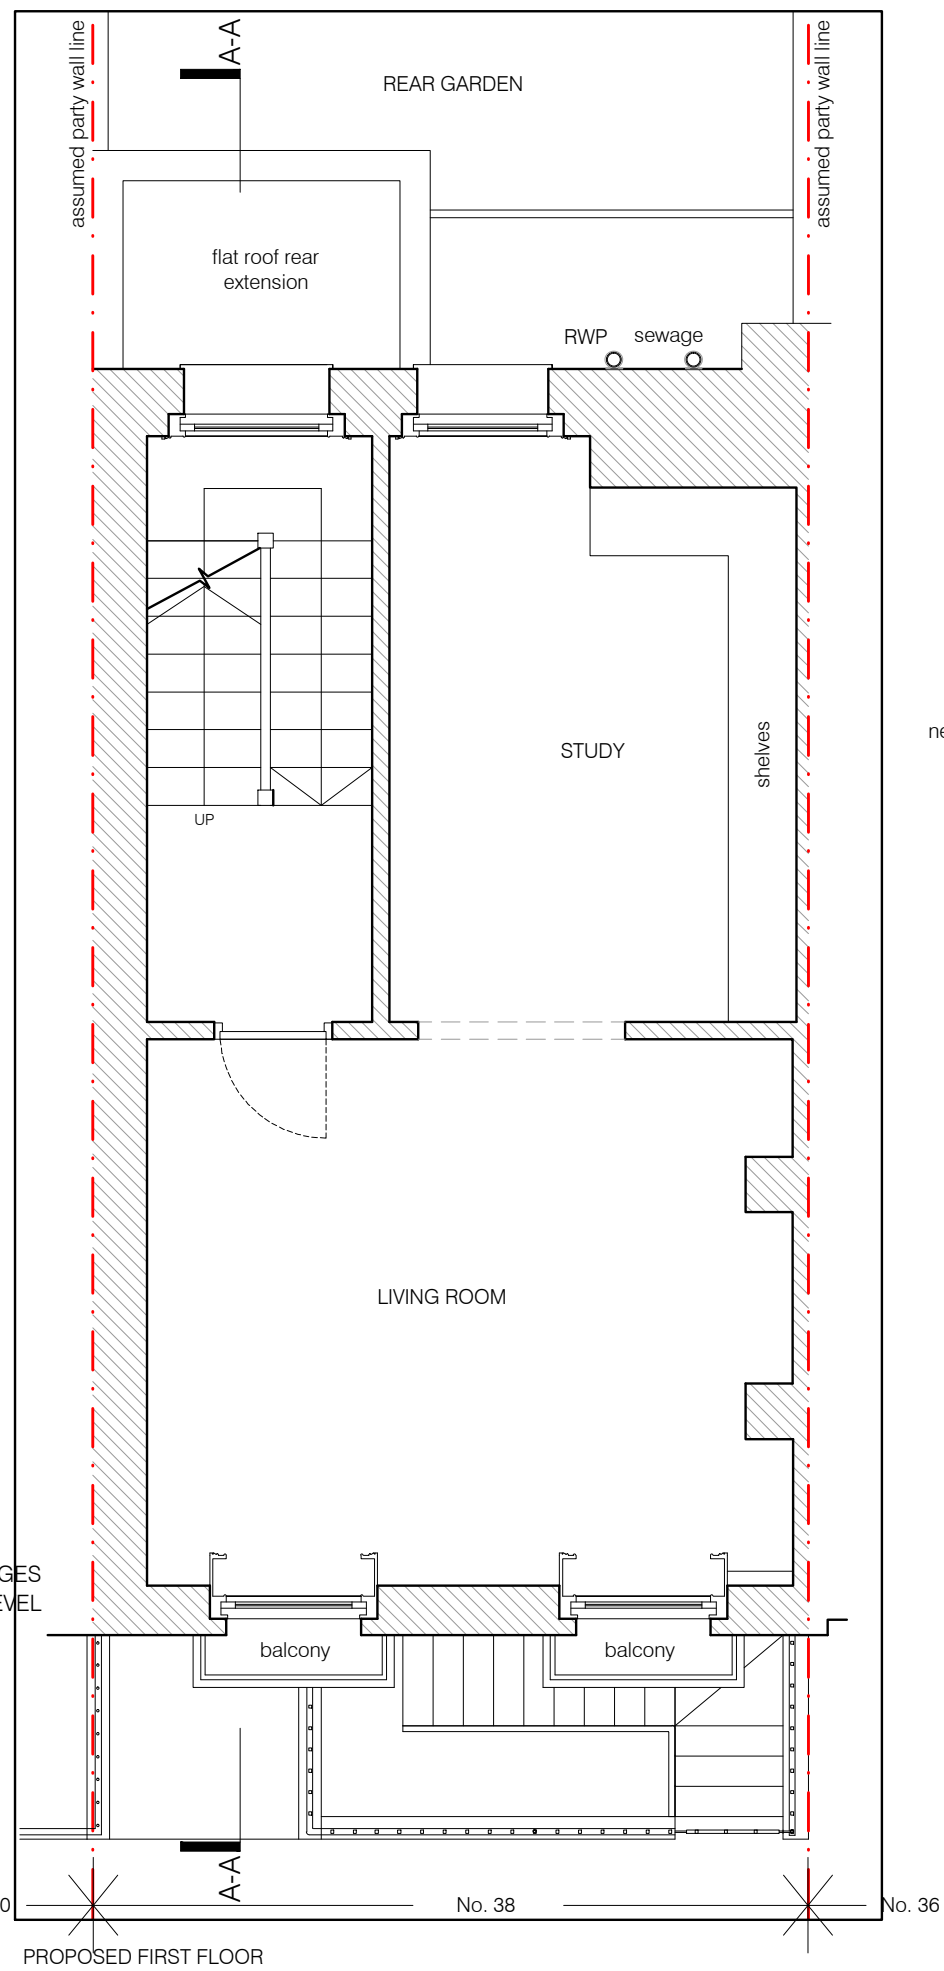

These plans are project and site specific and shall only be used for their intended purpose unless otherwise permitted by written consent of Brian O'Reilly Architects. All dimensions shown are indicative and must be double checked on site by the contractor. Any inconsistencies found must be reported to Brian O'Reilly Architects. DO NOT SCALE FROM THE DRAWINGS.


NOTE: NO PROPOSED CHANGES AT FIRST FLOOR LEVEL



BRIAN O'REILLY ARCHITECTS
 31 Oval Road, London, NW1 7EA +44 (0)20 7267 1184
 www.brianoreillyarchitects.com mail@brianoreillyarchitects.com

status / number
 planning / 421-102-P
 drawing
 PROPOSED FIRST &
 SECOND FLOOR


scale
 1:50 @ A3
 date
 15.06.2016

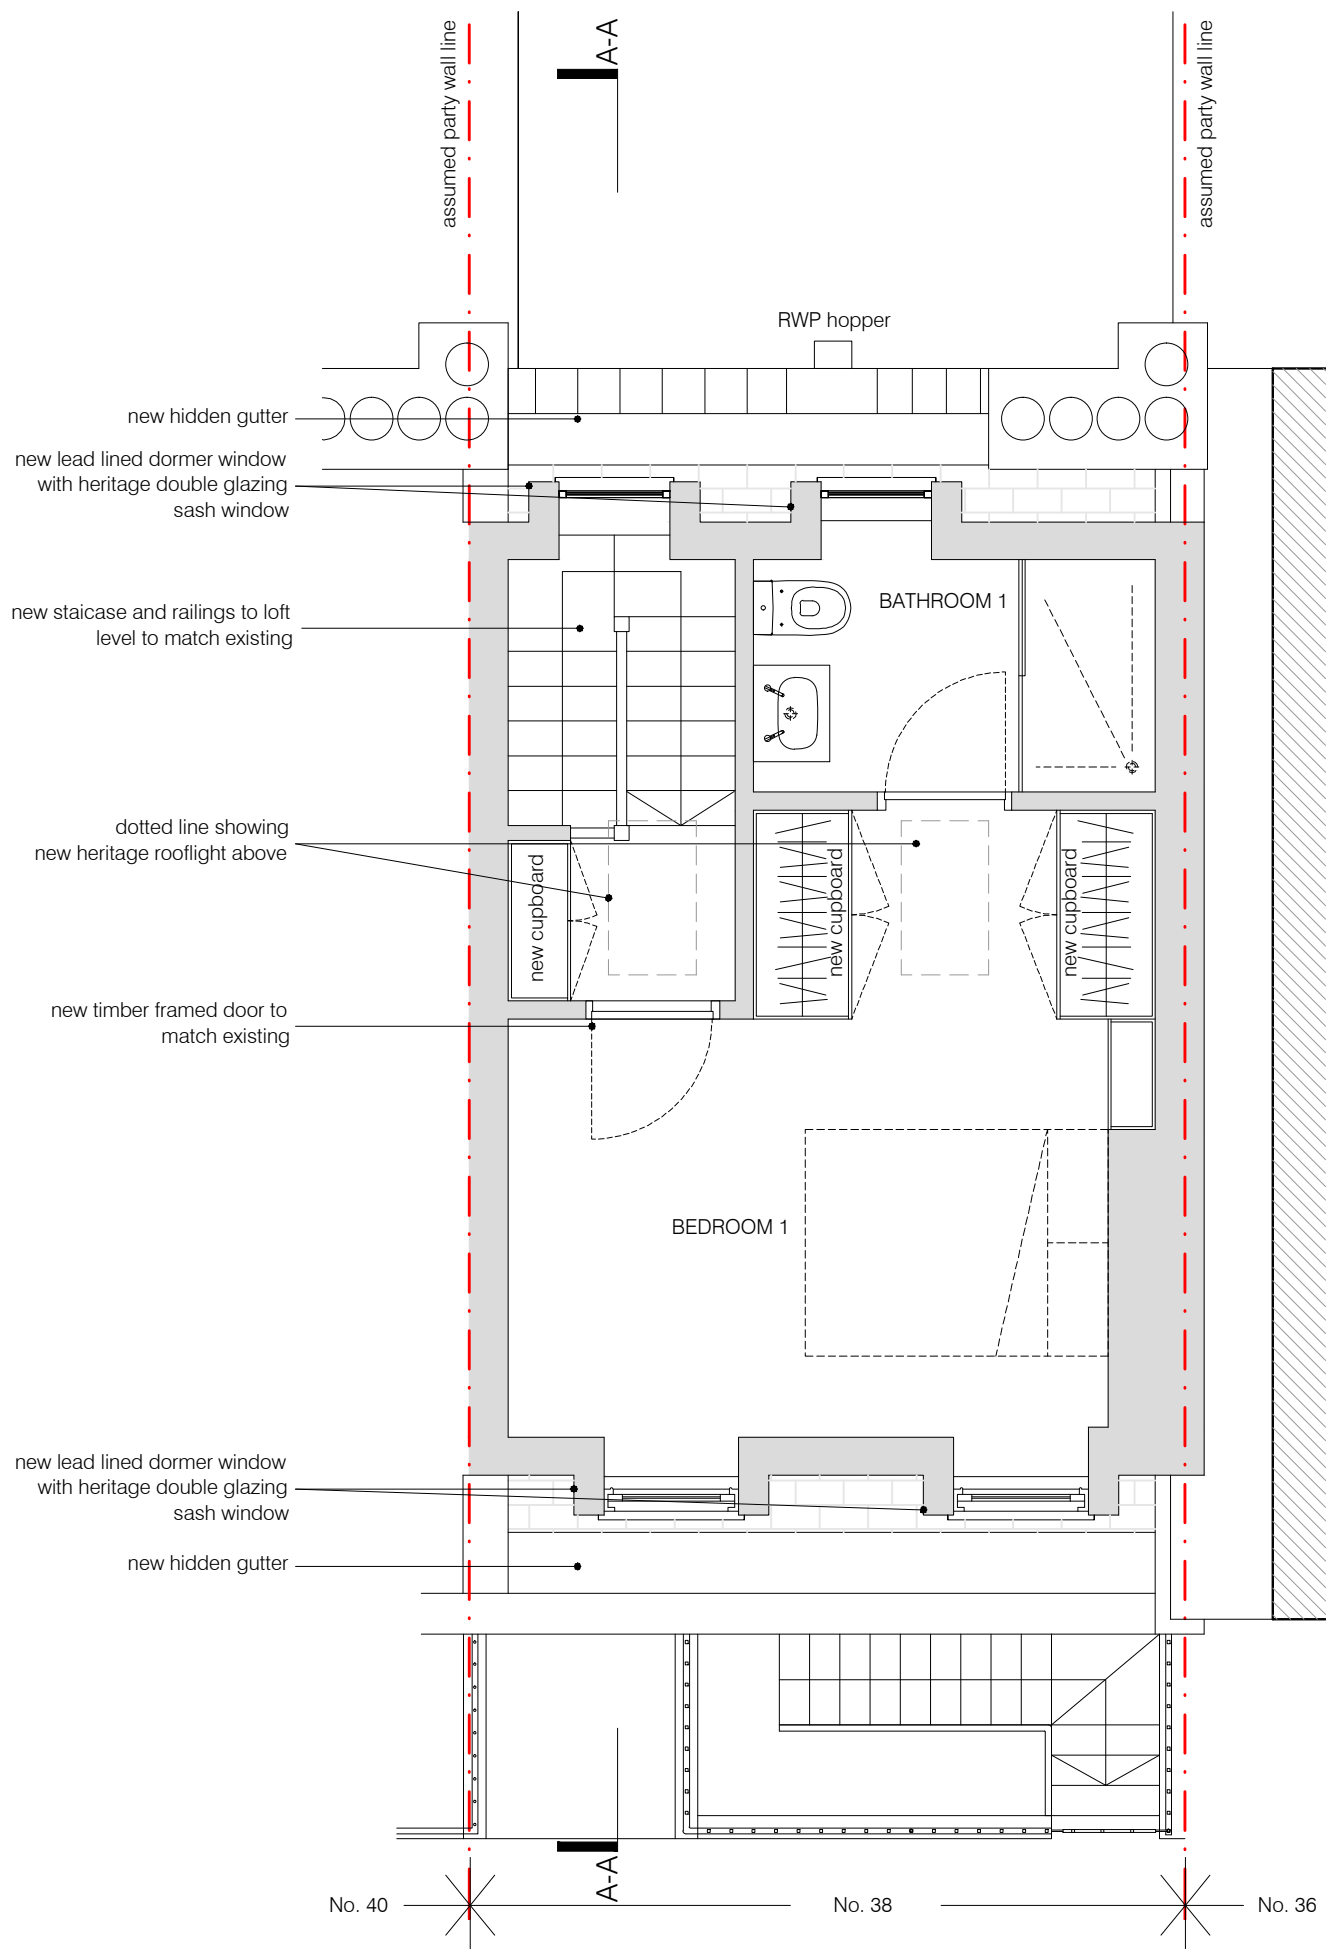

- new hidden gutter
- new lead lined dormer window with heritage double glazing sash window
- new staircase and railings to loft level to match existing
- dotted line showing new heritage rooflight above
- new timber framed door to match existing
- new lead lined dormer window with heritage double glazing sash window
- new hidden gutter

No. 40 No. 38 No. 36

PROPOSED ROOF PLAN

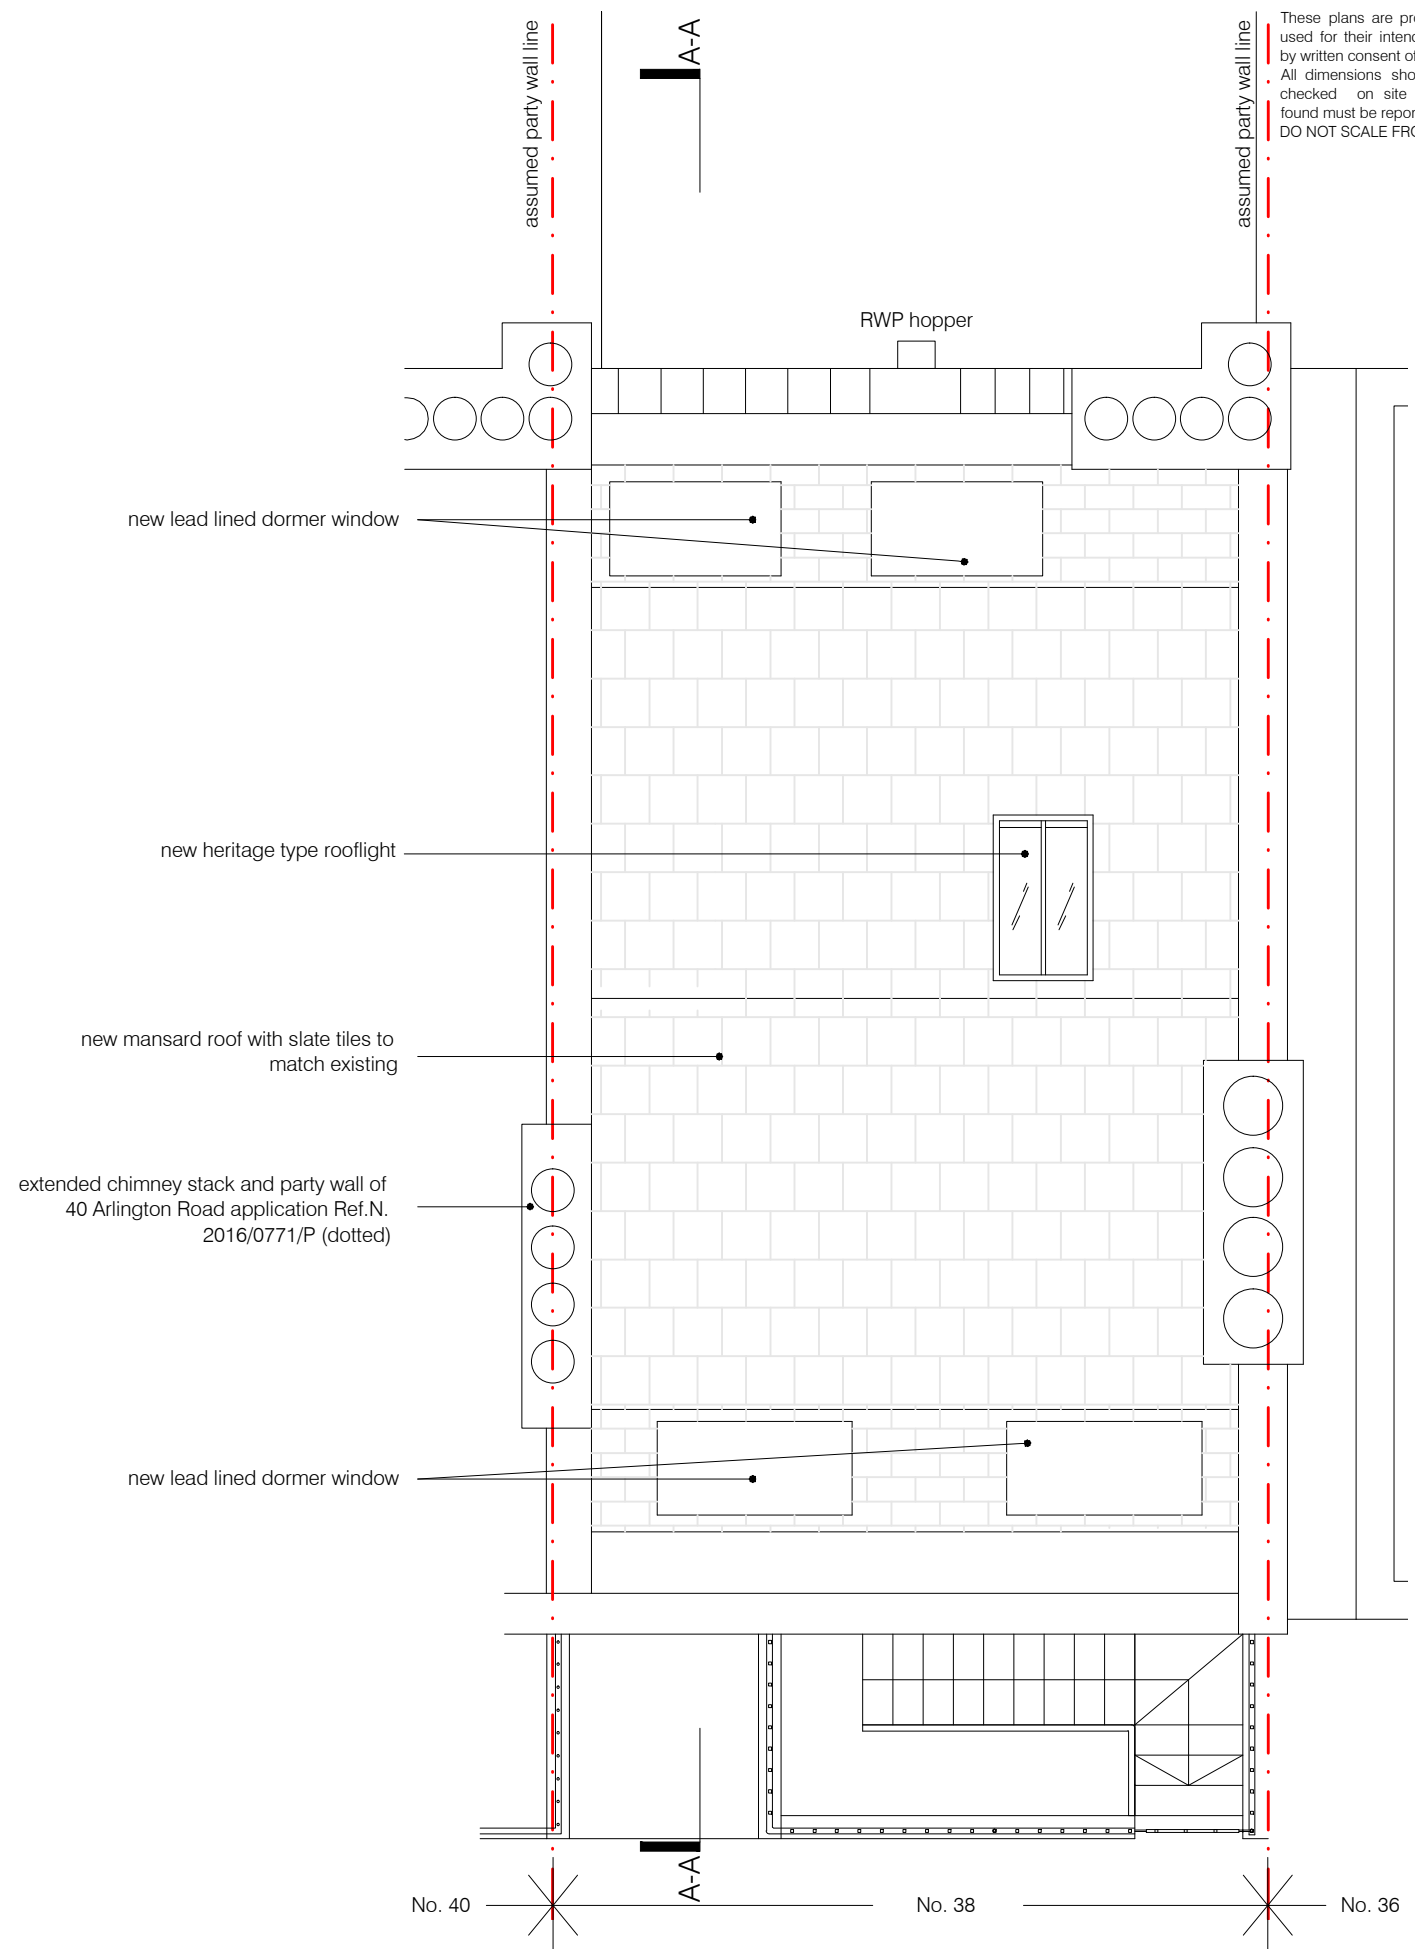


- new lead lined dormer window
- new heritage type rooflight
- new mansard roof with slate tiles to match existing
- extended chimney stack and party wall of 40 Arlington Road application Ref.N. 2016/0771/P (dotted)
- new lead lined dormer window

No. 40 No. 38 No. 36

PROPOSED ROOF PLAN


These plans are project and site specific and shall only be used for their intended purpose unless otherwise permitted by written consent of Brian O'Reilly Architects. All dimensions shown are indicative and must be double checked on site by the contractor. Any inconsistencies found must be reported to Brian O'Reilly Architects. DO NOT SCALE FROM THE DRAWINGS.

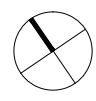

project
 38 ARLINGTON ROAD, NW1 7HU
BRIAN O'REILLY ARCHITECTS
 31 Oval Road, London, NW1 7EA +44 (0)20 7267 1184
 www.brianoreillyarchitects.com mail@brianoreillyarchitects.com

status / number	scale
planning / 421-103-P	1:50 @ A3
drawing	date
PROPOSED LOFT & ROOF PLAN	15.06.2016

These plans are project and site specific and shall only be used for their intended purpose unless otherwise permitted by written consent of Brian O'Reilly Architects. All dimensions shown are indicative and must be double checked on site by the contractor. Any inconsistencies found must be reported to Brian O'Reilly Architects. DO NOT SCALE FROM THE DRAWINGS.

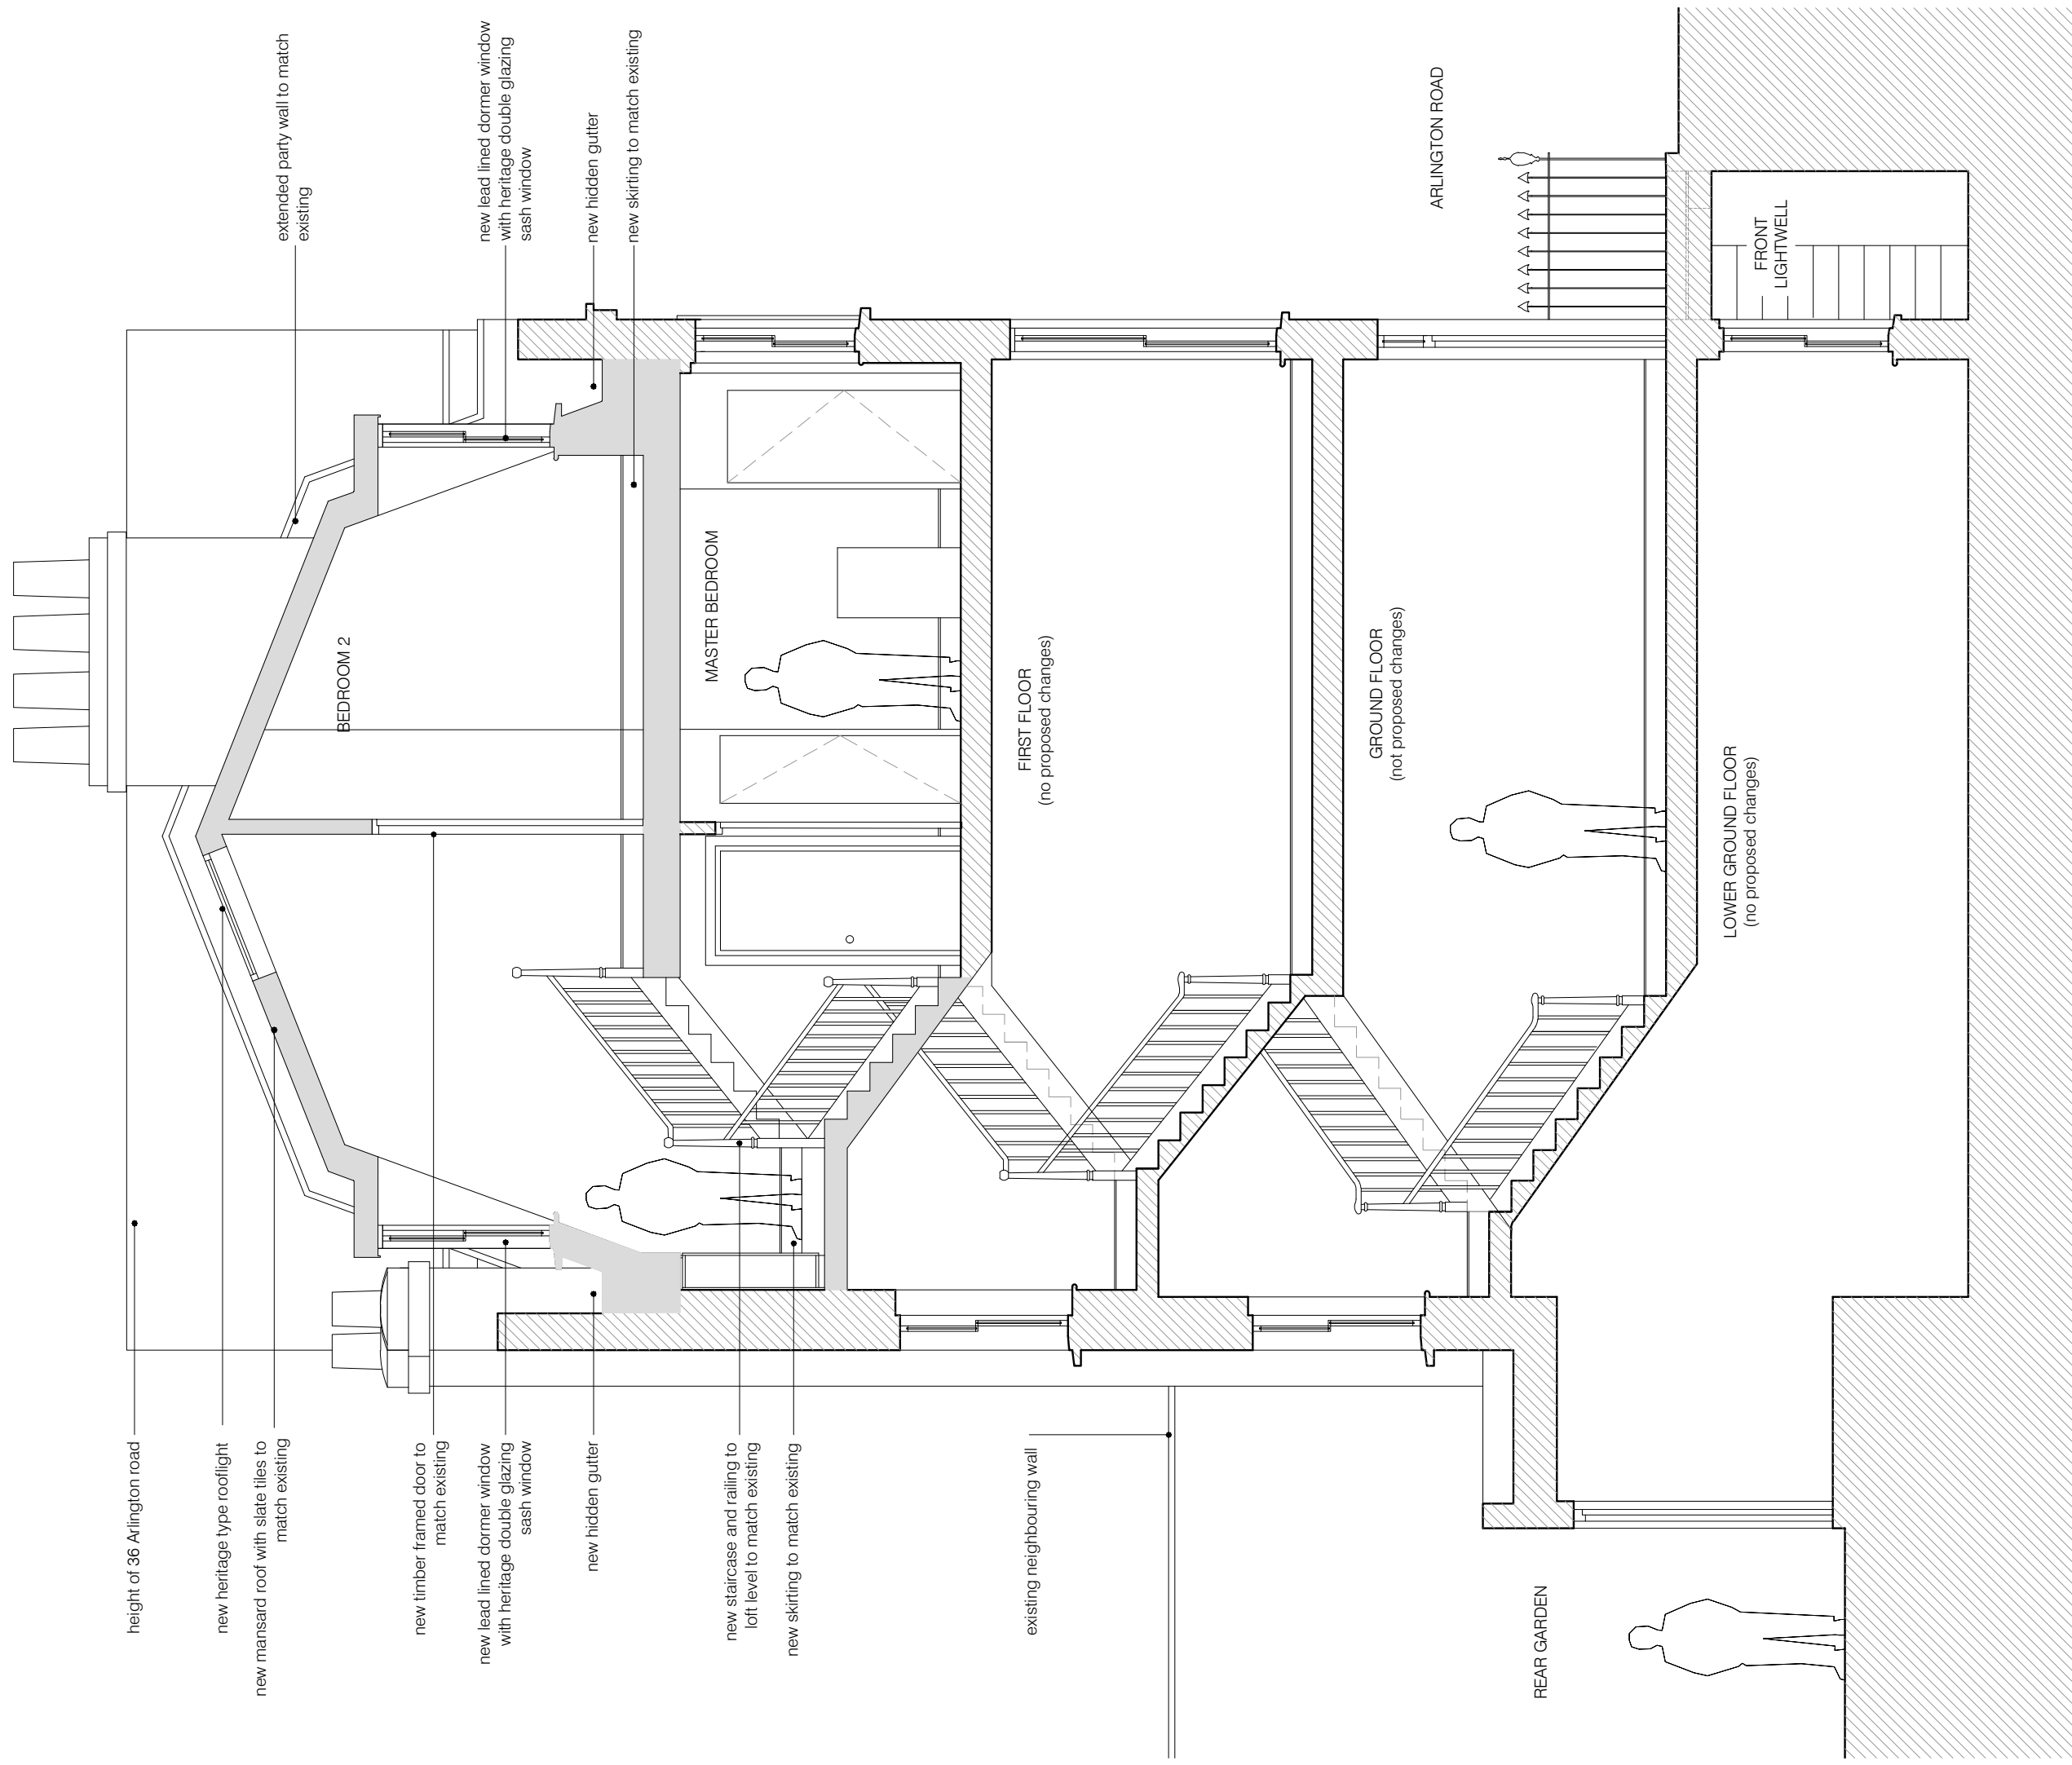

PROPOSED SECTION A-A

project

38 ARLINGTON ROAD, NW1 7HU

BRIAN O'REILLY ARCHITECTS

31 Oval Road, London, NW1 7EA +44 (0)20 7267 1184
 www.brianoreillyarchitects.com mail@brianoreillyarchitects.com

status / number

planning / 421-300-P

drawing

PROPOSED

SECTION A-A

scale

1:50 @ A3


date

15.06.2016

These plans are project and site specific and shall only be used for their intended purpose unless otherwise permitted by written consent of Brian O'Reilly Architects. All dimensions shown are indicative and must be double checked on site by the contractor. Any inconsistencies found must be reported to Brian O'Reilly Architects. DO NOT SCALE FROM THE DRAWINGS.



PORPOSED REAR ELEVATION

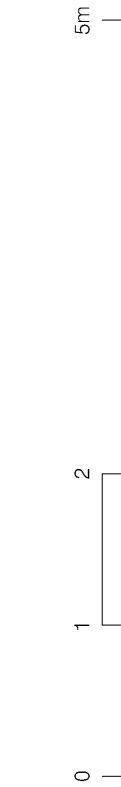

project
 38 ARLINGTON ROAD, NW1 7HU
BRIAN O'REILLY ARCHITECTS
 31 Oval Road, London, NW1 7EA +44 (0)20 7267 1184
 www.brianoreillyarchitects.com mail@brianoreillyarchitects.com

status / number
 planning / 421-201-P
 drawing
 PROPOSED
 REAR ELEVATION

scale
 1:50 @ A3
 date
 15.06.2016